



F.A.I. RTE.	SECTION	COUNTY	TOTAL SHEETS	SHEET NO.
74	I-74 Landscaping 2007	PEORIA	21	16
STA.	TO STA.			
FED. ROAD DIST. NO. 4	ILLINOIS	FED. AID PROJECT		

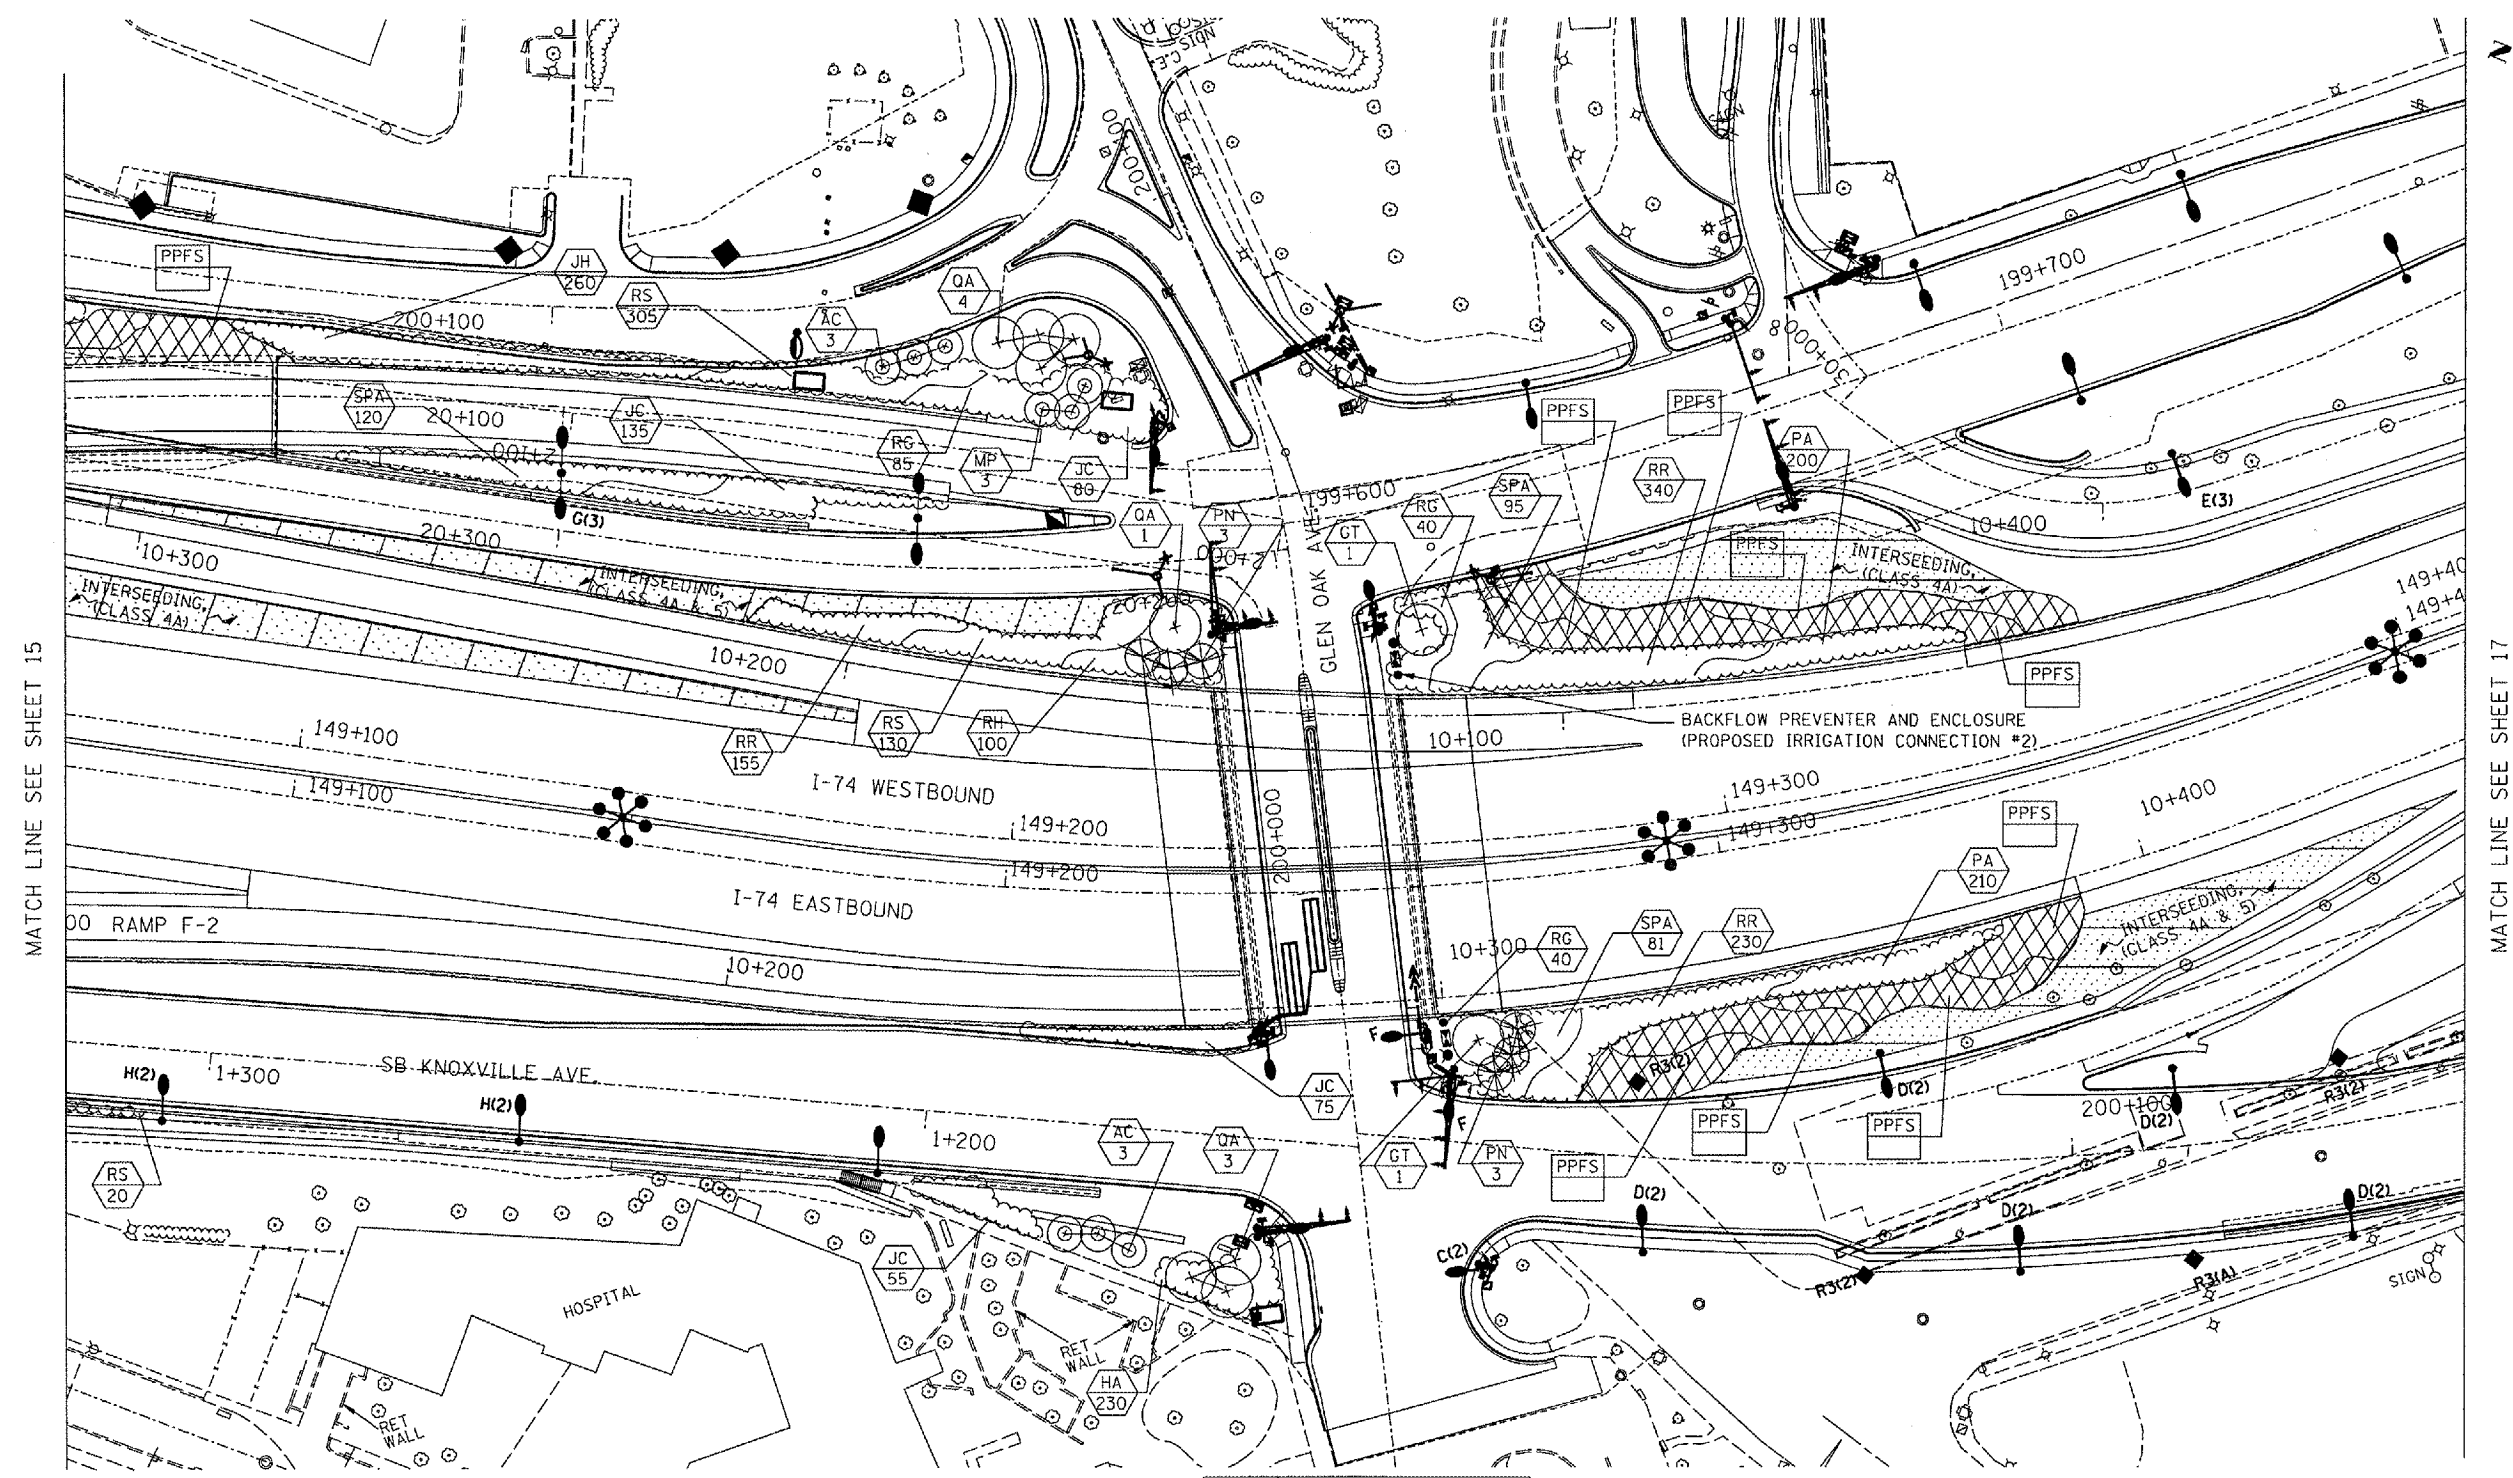

SCALE= 1:500m

LEGEND

- VINES ON SOUND/RETAINING WALL
- SHRUBS
- PROPOSED EVERGREEN TREE
- PROPOSED SMALL ORNAMENTAL TREE
- PROPOSED SHADE TREE (5' DIA. MULCH SAUCER-TYP. -FOR ALL TREES & SHRUBS)
- INTERSEEDING, CLASS 4A AND/OR 5
- PERENNIAL PLANTS, FOR SUN
- PROPOSED PERENNIAL PLANTS, FOR SUN (REFER TO SHEET NO. 9)
- PROPOSED PLANT KEY (REFER SHEET NO.4) PROPOSED QUANTITY OF SPECIFIED PLANT
- PROPOSED IRRIGATION CONNECTION

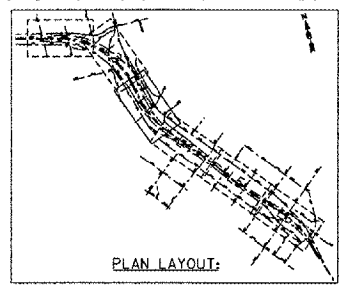

**TERRA ENGINEERING LTD.**  
 585 N. LaSalle Street, Suite 250  
 Chicago, IL 60610  
 (312) 467-8123

REVISIONS	
NAME	DATE
PS&E RJD	06/18/04
FINAL PLAN	05/11/04
PREFINAL PLAN	03/01/04
PRELIMINARY	11/17/03

ILLINOIS DEPARTMENT OF TRANSPORTATION  
 FAI ROUTE 74 ( I-74)  
 LANDSCAPE - LAYOUT 3

DATE: 07/16/2004

DRAWN BY: KC/DL  
 CHECKED BY: JB