


F.A.I. R.T.E.	SECTION	COUNTY	TOTAL SHEETS	SHEET NO.
74	D4 I-74 Landscaping 2007	PEORIA	21	18
STA.		TO STA.		
FED. ROAD DIST. NO. 4		ILLINOIS		FED. AID PROJECT

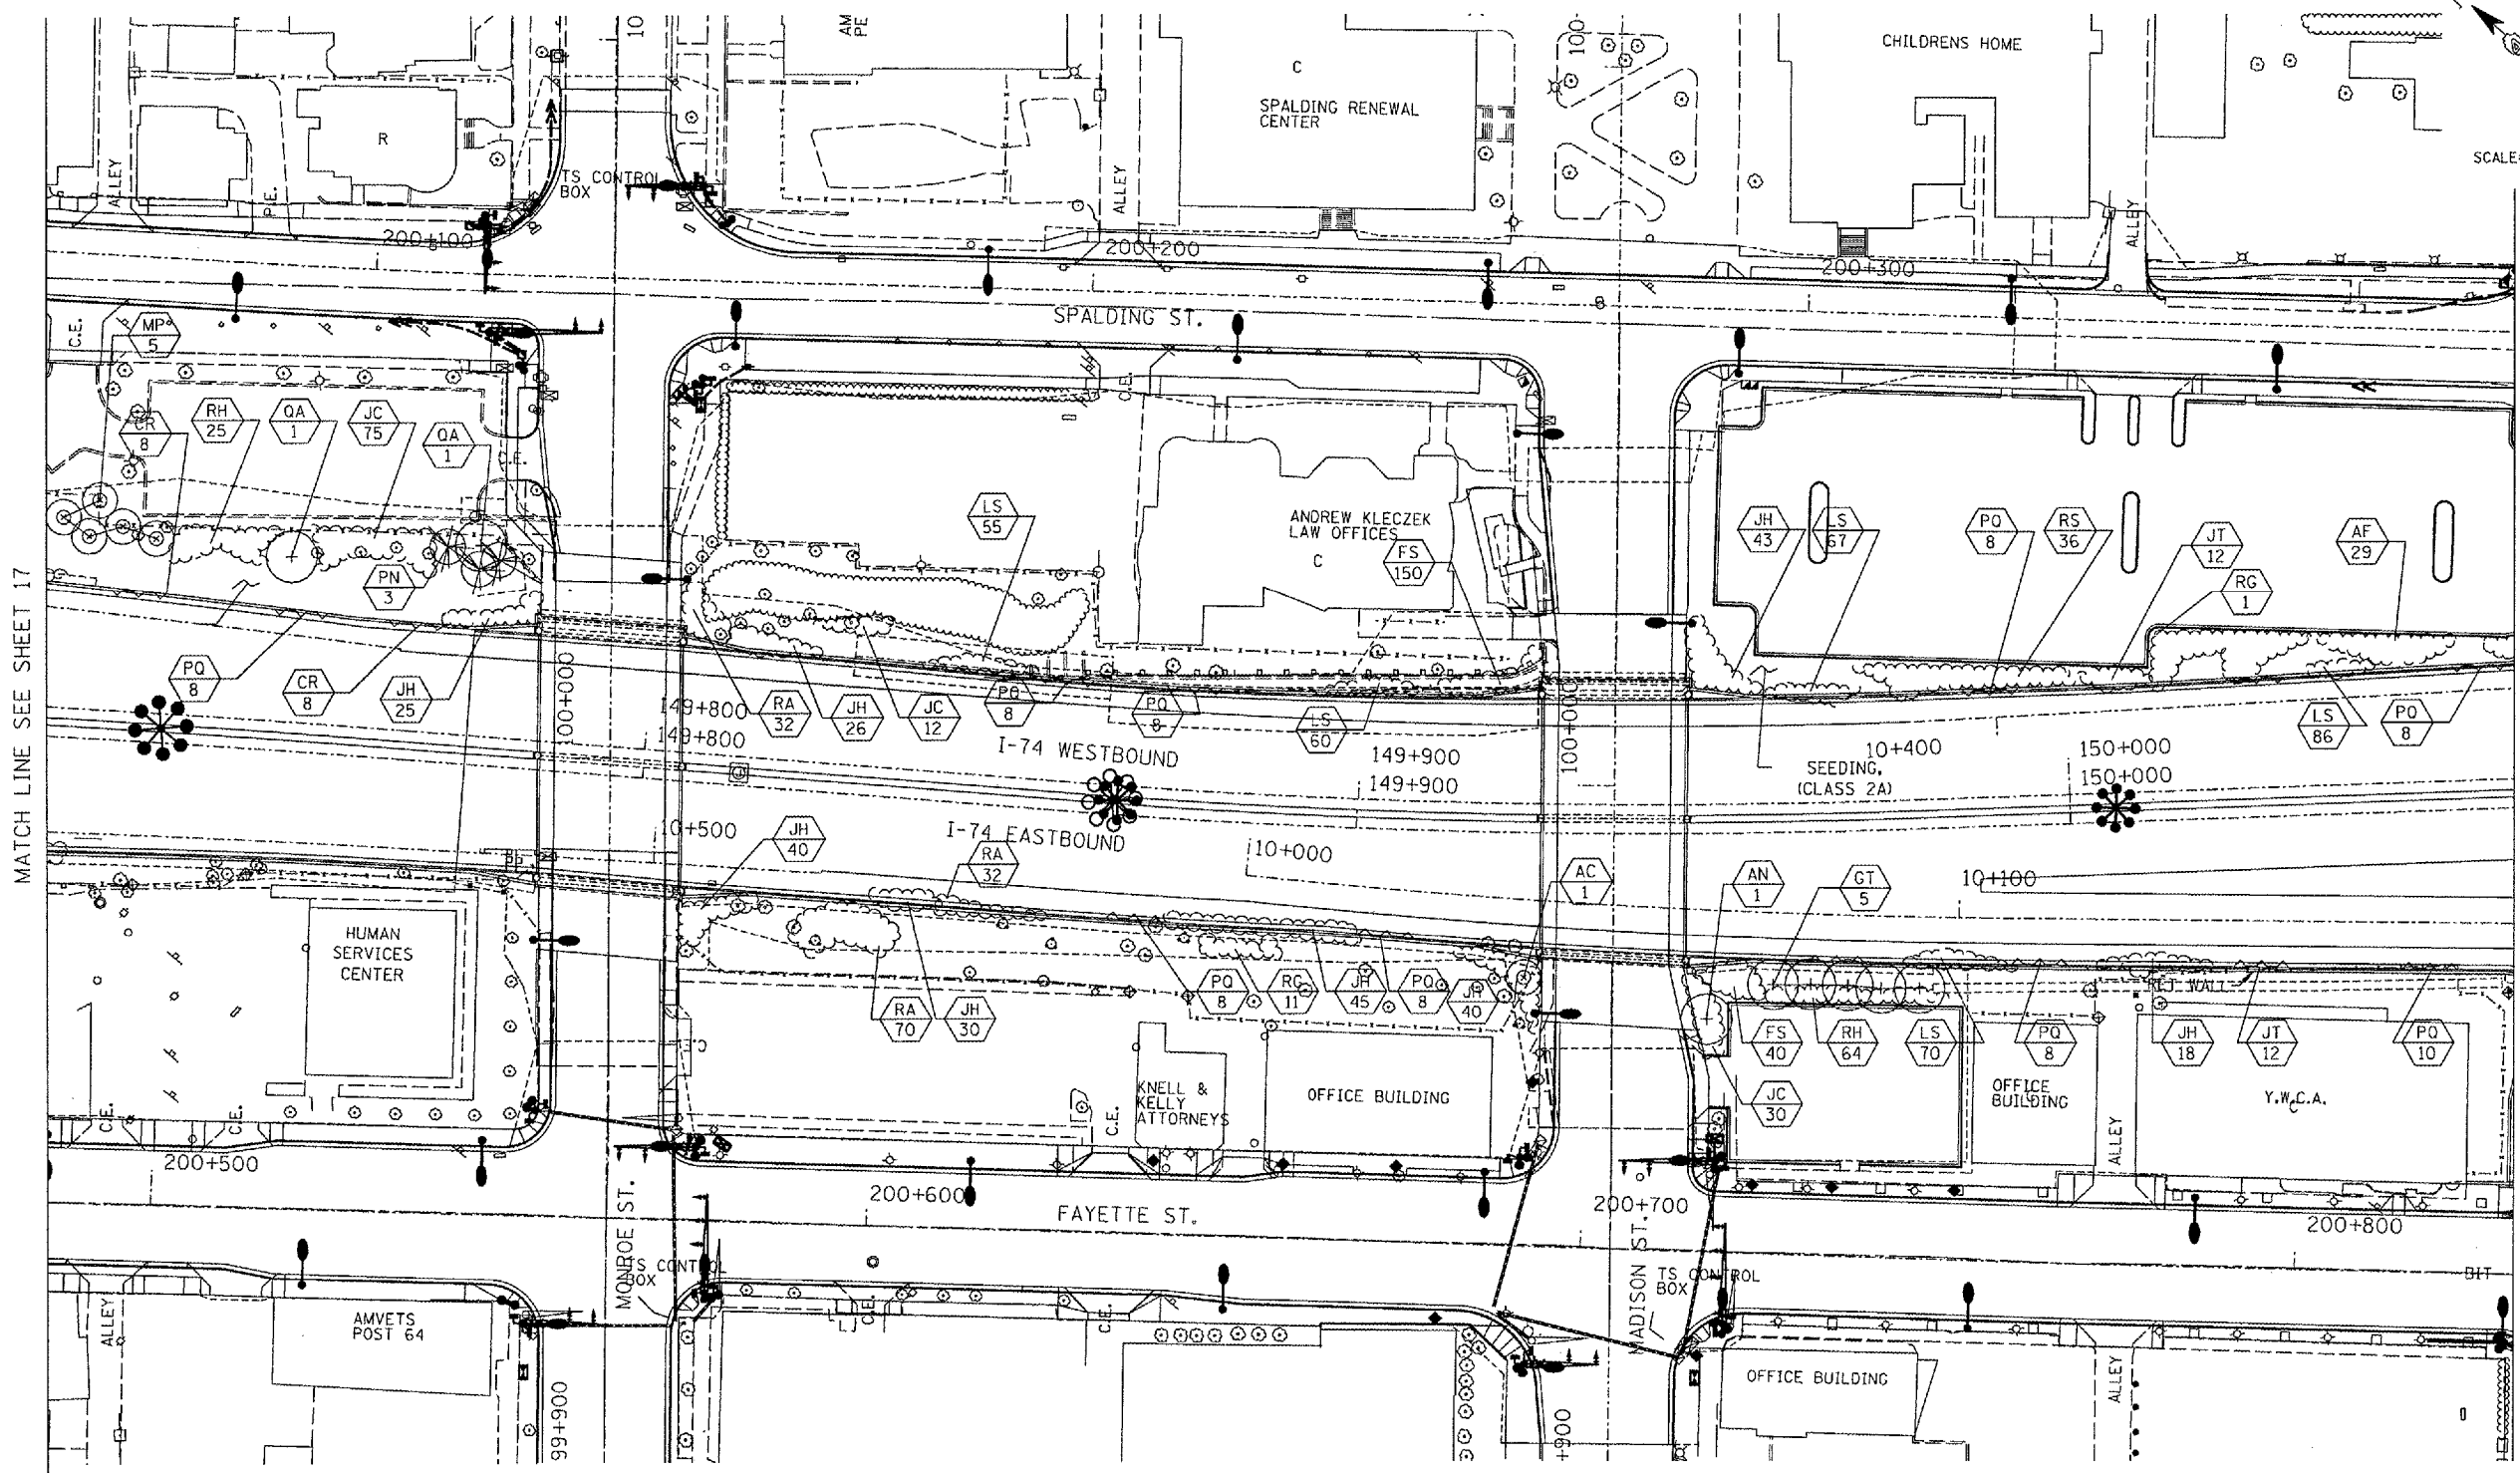


SCALE = 1:500m

MATCH LINE SEE SHEET 17

MATCH LINE SEE SHEET 19

LEGEND

- VINES ON SOUND/RETAINING WALL
- SHRUBS
- PROPOSED EVERGREEN TREE
- PROPOSED SMALL ORNAMENTAL TREE
- PROPOSED SHADE TREE (5' DIA. MULCH SAUCER-TYP. -FOR ALL TREES & SHRUBS)
- INTERSEEDING, CLASS 4A AND/OR 5
- PERENNIAL PLANTS, FOR SUN
- PROPOSED PERENNIAL PLANTS, FOR SUN (REFER TO SHEET NO. 9)
- PROPOSED PLANT KEY (REFER SHEET NO.4) PROPOSED QUANTITY OF SPECIFIED PLANT
- PROPOSED IRRIGATION CONNECTION

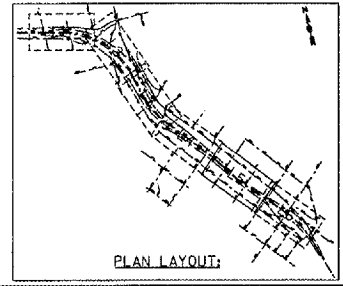

TERRA ENGINEERING LTD.
 505 N. LaSalle Street, Suite 250
 Chicago, IL 60610
 (312) 467-8123

REVISIONS	
NAME	DATE
PS&E RJD	04/17/07
FINAL PLAN	05/11/04
PREFINAL PLAN	03/01/04
PRELIMINARY	11/17/03

ILLINOIS DEPARTMENT OF TRANSPORTATION
 FAI ROUTE 74 (I-74)
LANDSCAPE - LAYOUT 5
 DATE: 07/16/2004
 DRAWN BY: KC/DL
 CHECKED BY: JB