
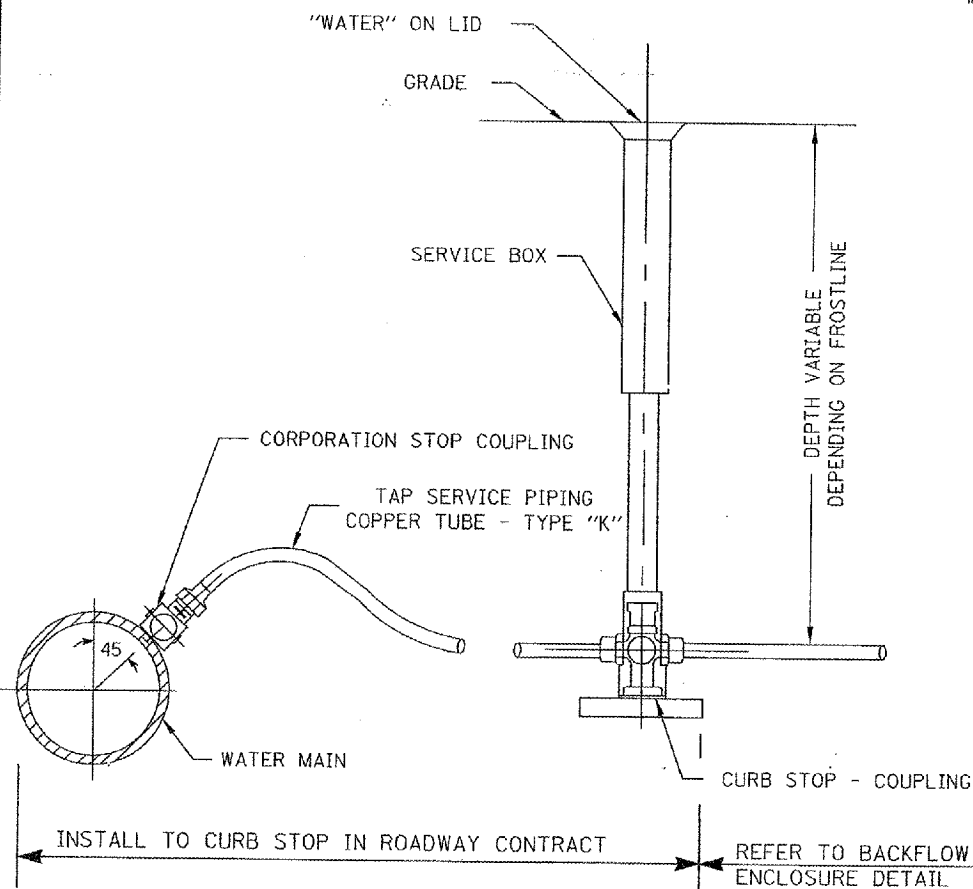


F.A.I. RTE.	SECTION	COUNTY	TOTAL SHEETS	SHEET NO.
FAI 74	I-74	PEORIA	21	20
74 Landscaping 2007				
STA.	TO STA.			
FED. ROAD DIST. NO. 4	ILLINOIS	FED. AID PROJECT		

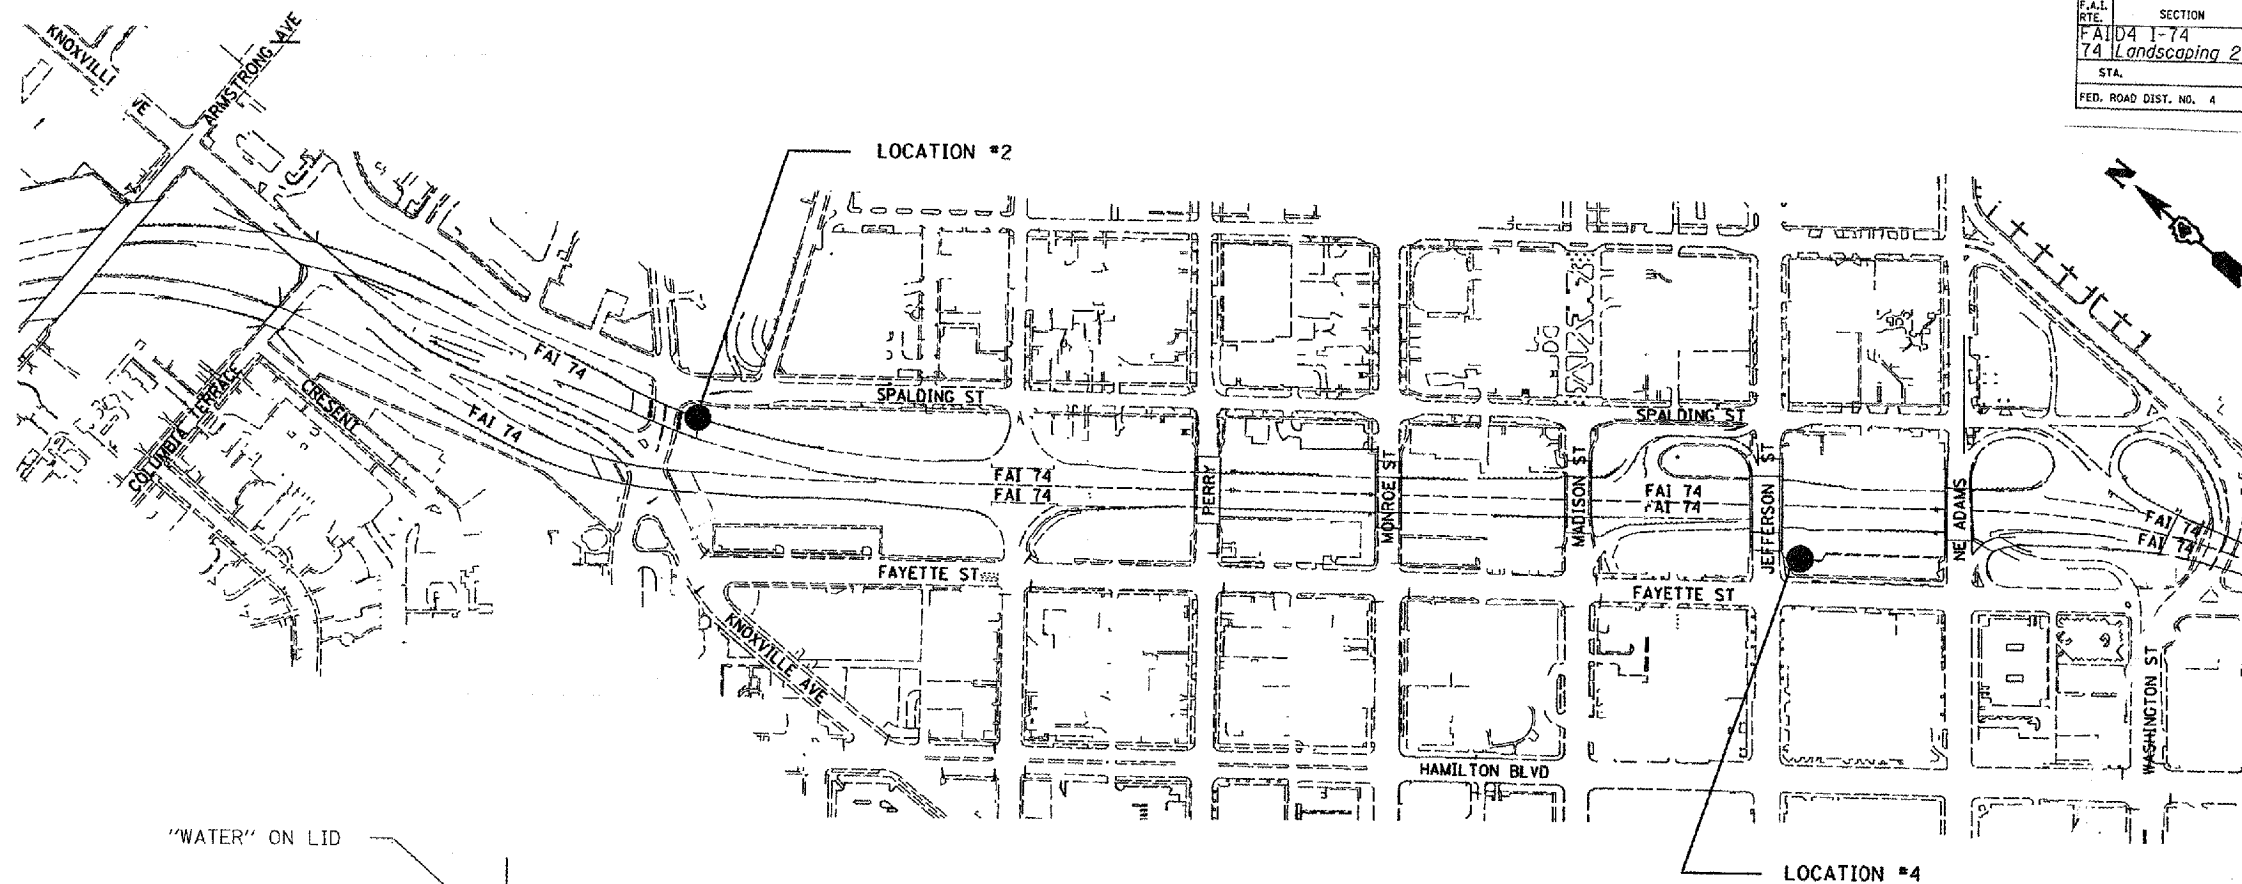

NOTES

SERVICE BOX AND METER VAULT SHOULD BE LOCATED BEHIND PROPOSED SIDEWALK AND/OR CURB AND GUTTER IN GRASS.

THE CONTRACTOR SHALL COORDINATE WITH ILLINOIS AMERICAN WATER COMPANY TO INSTALL WATER SERVICE LINES AT THE LOCATIONS SHOWN PRIOR TO RECONSTRUCTING ROADWAY. THIS WORK WILL BE PAID IN ACCORDANCE WITH ARTICLE 109.05 OF THE STANDARD SPECIFICATIONS.

SERVICE BOX LOCATIONS

LOCATION	CONTRACT	REF. BL.	STATION	OFF-SET
#2	68194	SPALDING ST.	199+615	12 M RT
#4	68194	FAYETTE ST.	200+863	16 M RT

REVISIONS	
NAME	DATE
FINAL PLAN	05/11/04
PRELIMINARY PLAN	03/01/04
PRELIMINARY	11/17/03

ILLINOIS DEPARTMENT OF TRANSPORTATION
FAI ROUTE 74 (I-74)

PIPING FOR LANDSCAPING
WATER SERVICE

DRAWN BY: KC/DL
CHECKED BY: JB

TERRA ENGINEERING LTD.
505 N. LaSalle Street, Suite 200
Chicago, IL 60610
(312) 467-0123

DATE: 05/11/2004