


|                       |         |          |                  |           |
|-----------------------|---------|----------|------------------|-----------|
| ROUTE NO.             | SECTION | COUNTY   | TOTAL SHEETS     | SHEET NO. |
| F.A.P. 693            | *       | TAZEWELL | 33               | 28        |
| FED. ROAD DIST. NO. 4 |         | ILLINOIS | FED. AID PROJECT |           |

\*(119B-3)I

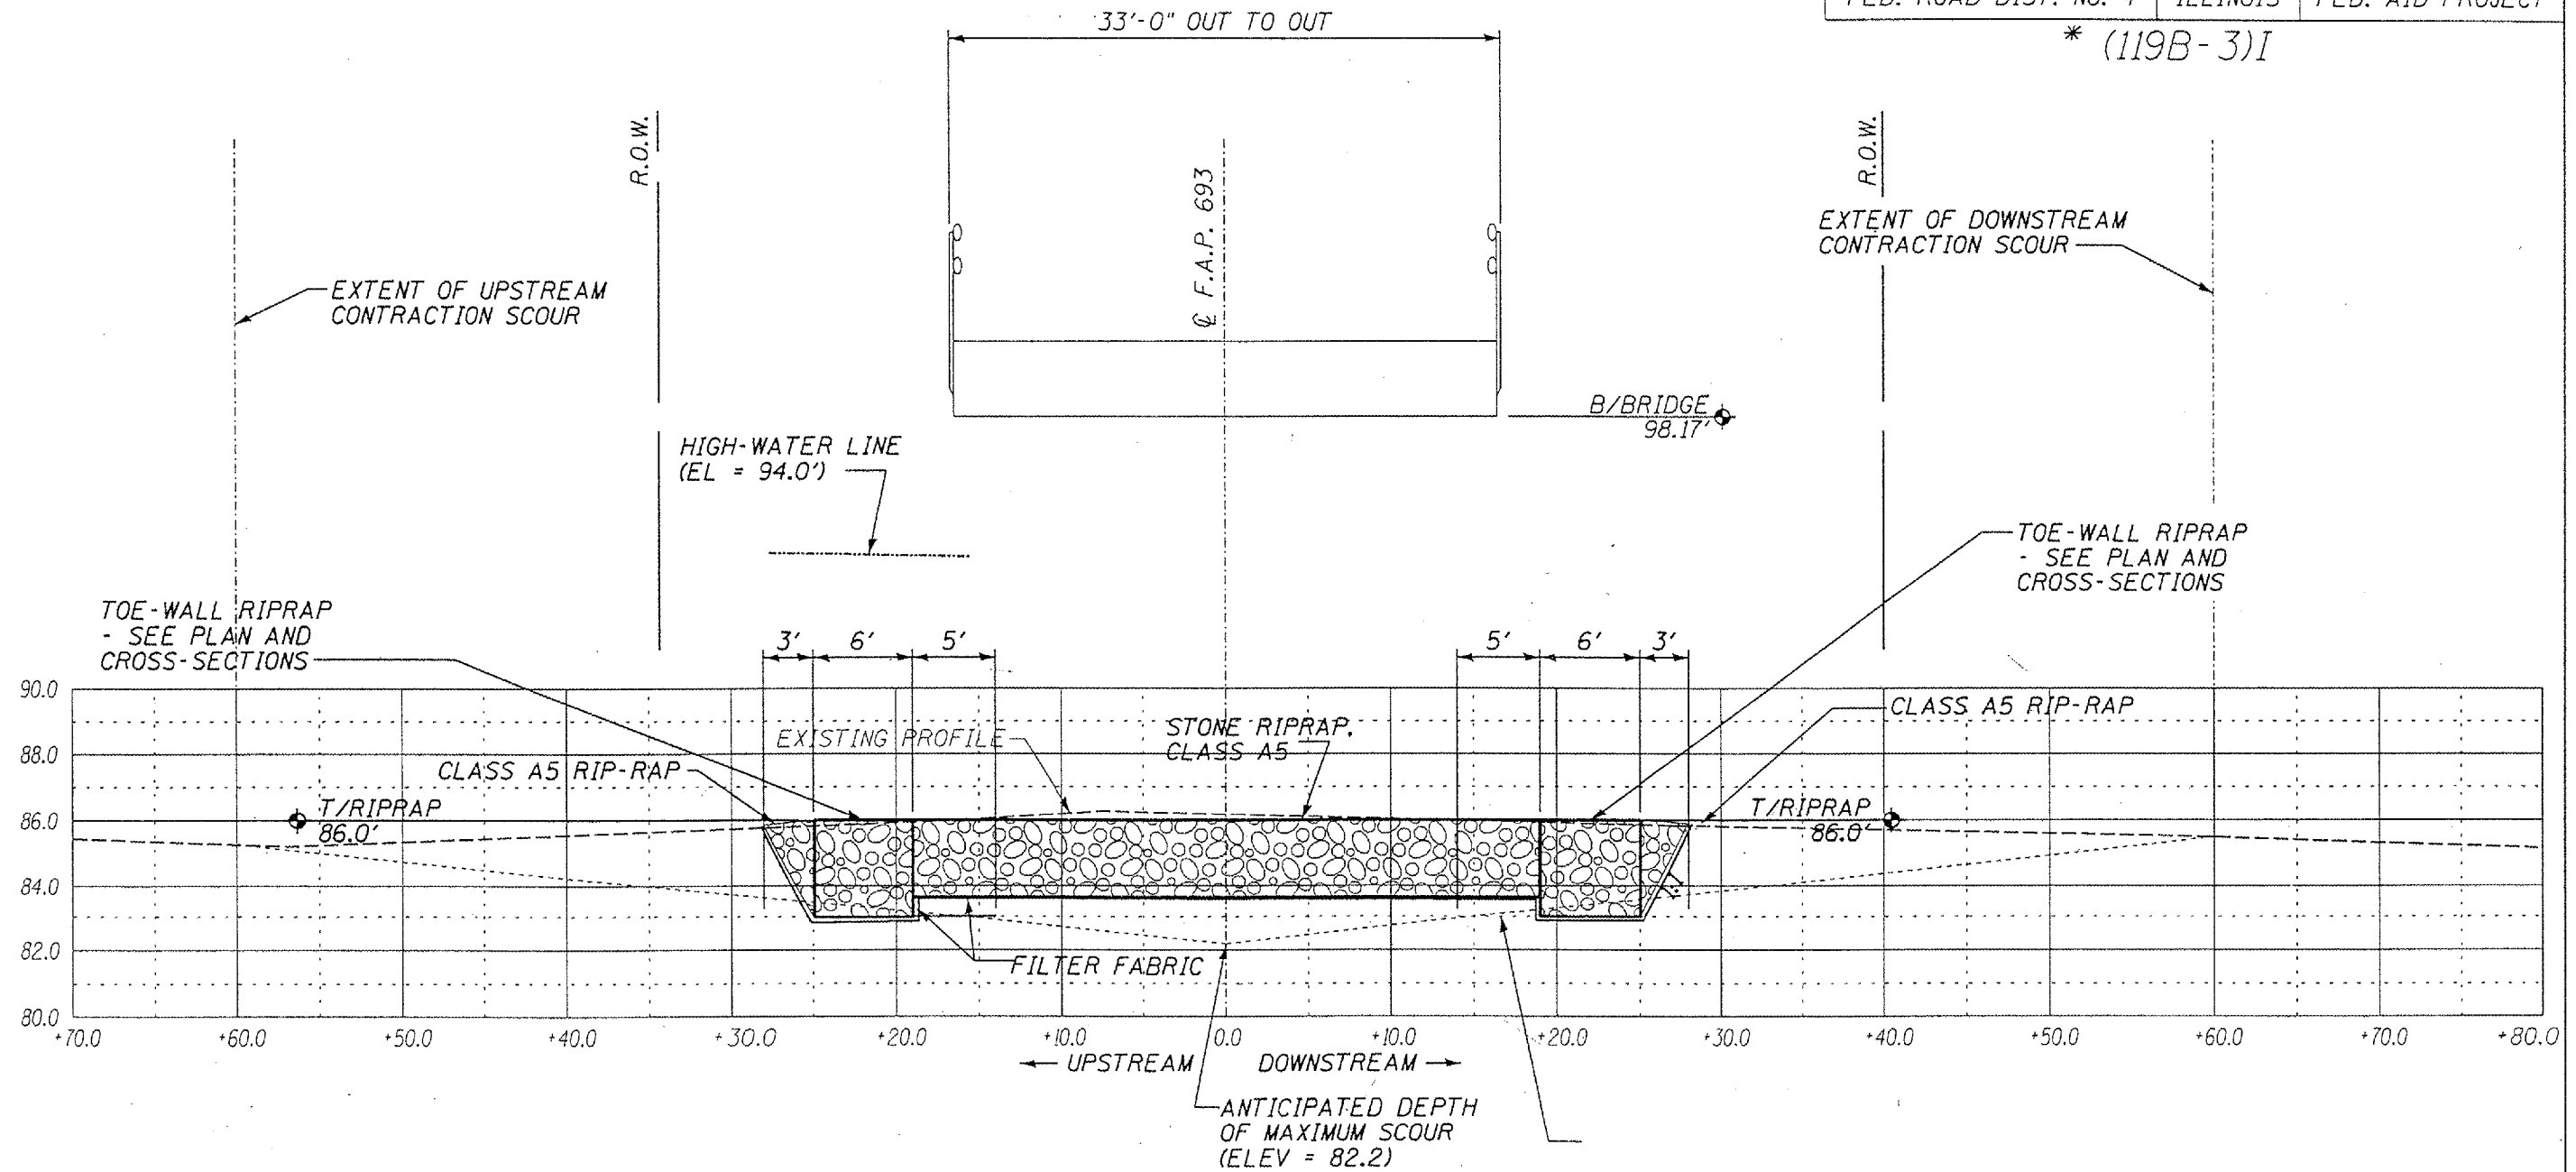

CALCULATED OPENING: 60 FT  
 MAXIMUM SCOUR CALCULATION:  
 CONTRACTION SCOUR = 4 FT

ILLINOIS DEPARTMENT OF TRANSPORTATION  
 SITE PROFILE  
 S.N. 090-0061  
 F.A.P. 693 (IL 9)  
 OVER PRAIRIE CREEK  
 TAZEWELL COUNTY  
 SHEET 5 OF 8

SCALE: VERT. 1" = 5' HORIZ. 1" = 10'