


ROUTE NO.	SECTION	COUNTY	TOTAL SHEETS	SHEET NO.
F.A.P. 693	*	TAZEWELL	33	29
FED. ROAD DIST. NO. 4		ILLINOIS	FED. AID PROJECT	

*(119B-3)I

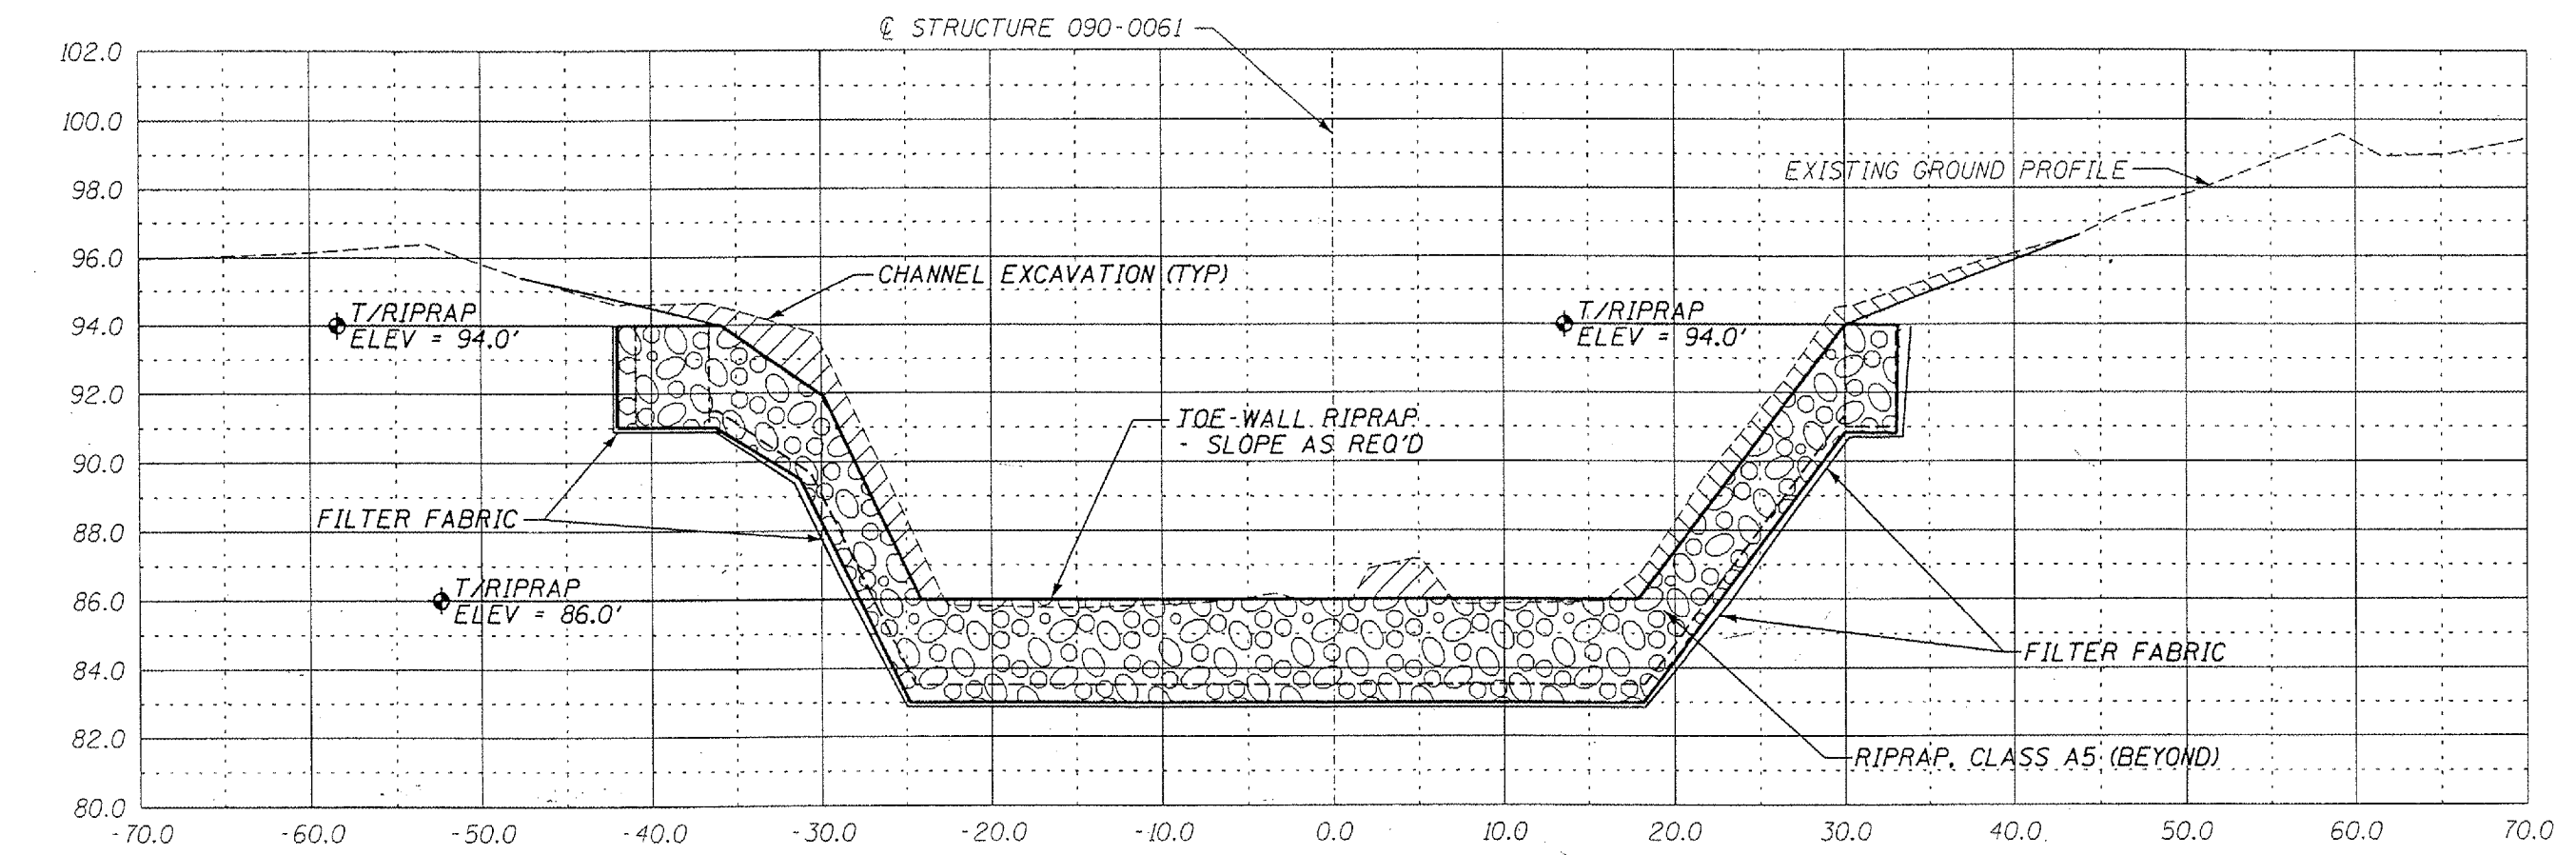

SECTION A-A THROUGH SOUTH RIPRAP TOE-WALL

ILLINOIS DEPARTMENT OF TRANSPORTATION
 SITE CROSS SECTION
 S.N. 090-0061
 F.A.P. 693 (IL 9)
 OVER PRAIRIE CREEK
 TAZEWELL COUNTY
 SHEET 6 OF 8
 SCALE: VERT. 1" = 5' HORIZ. 1" = 10'