


F.A.P. RTE.	SECTION	COUNTY	TOTAL SHEETS	SHEET NO.
317	444-45RS-5, 446-4RS-7 45-IRB-RB-2,BRI	PEORIA	82	27
FED. ROAD DIST. NO.		ILLINOIS	FED. AID PROJECT	

* NO DECK SLAB REPAIRS ALLOWED IN THIS AREA.

** AFTER THE DECK SLAB REPAIR AREAS TO BE DONE ARE DETERMINED, THE BUREAU OF BRIDGES AND STRUCTURES SHALL BE NOTIFIED AND APPROVAL TO PROCEED OBTAINED PRIOR TO STARTING ANY WORK. DEPENDING ON THE EXTENT AND LOCATION OF THE AREAS TO BE REPAIRED IT MAY NOT BE POSSIBLE TO DO ALL THE SLAB REPAIR WORK AT ONE TIME AND IT MAY NEED TO BE STAGED.

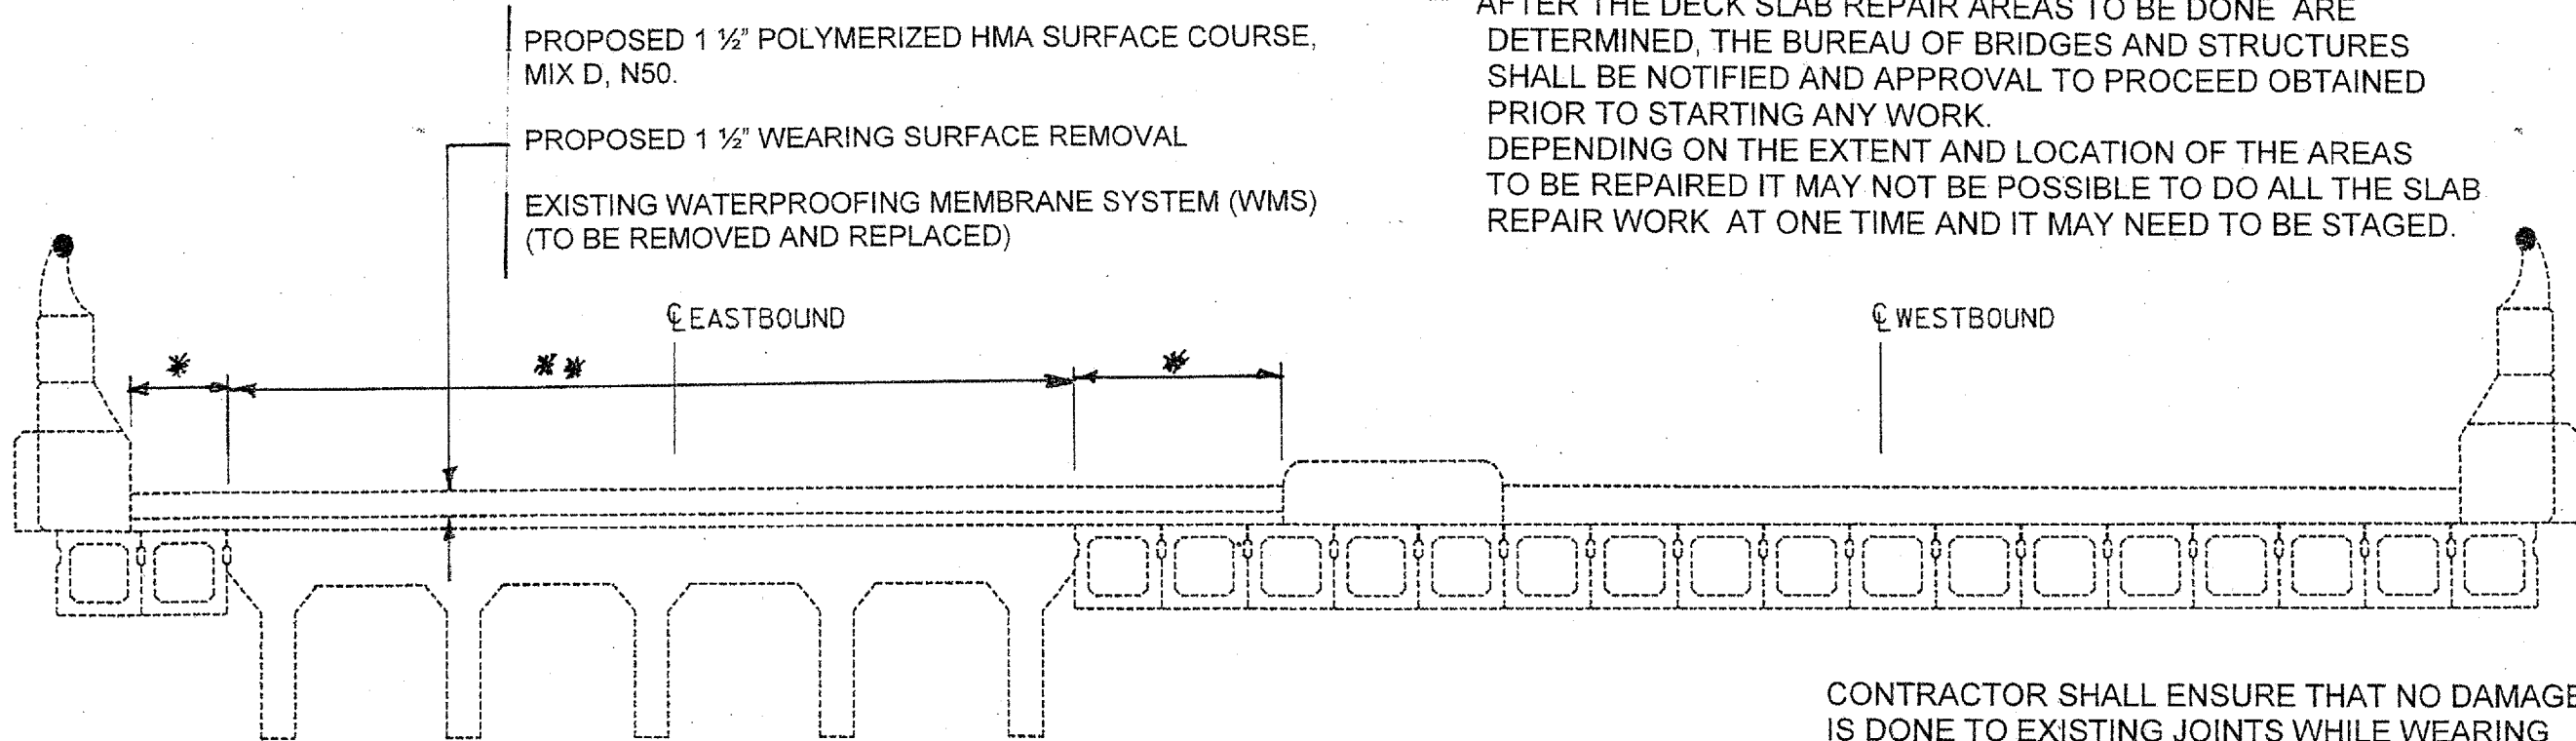

CONTRACTOR SHALL ENSURE THAT NO DAMAGE IS DONE TO EXISTING JOINTS WHILE WEARING SURFACE IS REMOVED. ANY DAMAGE SHOULD BE REPAIRED AT THE CONTRACTOR'S EXPENSE.

VARIOUS DECK BEAMS TO BE REPLACED
REFER TO STRUCTURAL PLANS FOR PROPOSED IMPROVEMENT

TYPICAL SECTION 3
(U.S. 24)

LAMARSH CREEK STRUCTURE (SN 072-0010)
(LOOKING WESTBOUND)
STA. 336+86 TO STA. 338+89

REVISED SHEET 5/29/07

ILLINOIS DEPARTMENT OF TRANSPORTATION

PROPOSED TYPICAL SECTIONS - US 24

DATE: 02-10-06 DRAWN BY: DBB CHECKED BY: CEM