


F.A.P. RTE.	SECTION	COUNTY	TOTAL SHEETS	SHEET NO.
317	144-URS-5, 146-URS-7 45-URB, RB-2, BR11	PEORIA	82	27
FED. ROAD DIST. NO. - ILLINOIS		FED. AID PROJECT		

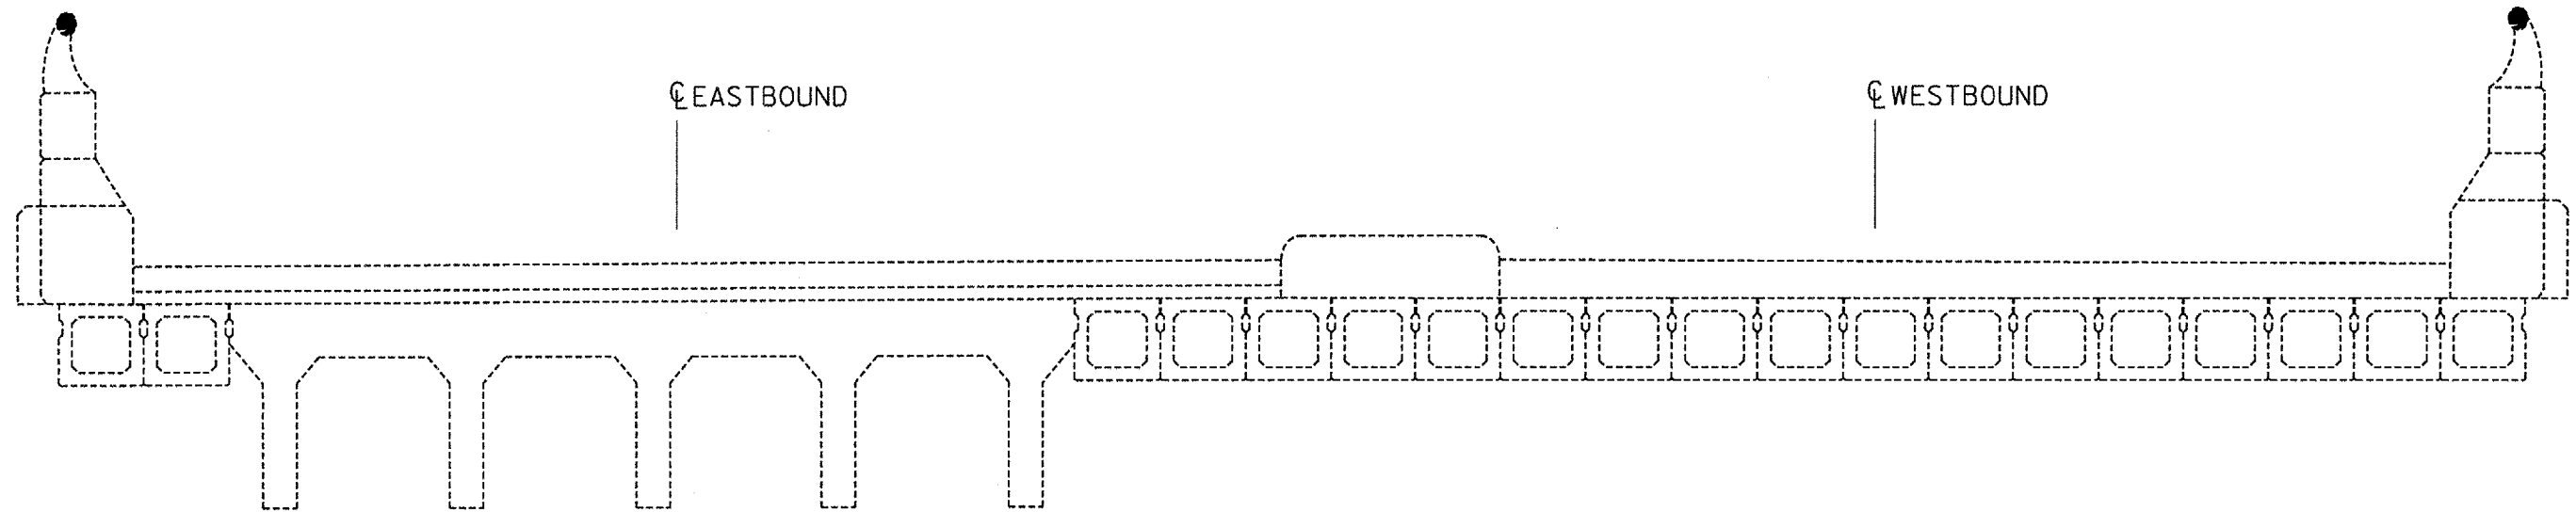

VARIOUS DECK BEAMS TO BE REPLACED
REFER TO STRUCTURAL PLANS FOR PROPOSED IMPROVEMENT

TYPICAL SECTION 3
(U.S. 24)

LAMARSH CREEK STRUCTURE (SN 072-0010)
(LOOKING WESTBOUND)
STA. 336+86 TO STA. 338+89

ILLINOIS DEPARTMENT OF TRANSPORTATION		
PROPOSED TYPICAL SECTIONS - US 24		
DATE: 02-10-06	DRAWN BY: DBB	CHECKED BY: CEM