


| F.A.P. R.T.E. | SECTION | COUNTY | TOTAL SHEETS | SHEET NO. |
|-----------------------|---------|-------------------|------------------|-----------|
| 687 | - | FULTON | 37 | 35 |
| STA. 592+50.00 | | TO STA. 592+50.00 | | |
| FED. ROAD DIST. NO. 4 | | ILLINOIS | FED. AID PROJECT | |

*DC CULVERT EXT. REPAIR 2007

| BY | DATE |
|----|------|
| | |
| | |
| | |
| | |
| | |

| BY | DATE |
|----|------|
| | |
| | |
| | |
| | |
| | |

PLOT DATE - 4/15/2007
 FILE NAME - c:\projects\68504\68504.dwg
 PLOT SCALE - 1" = 10'
 REFERENCE - EXIST

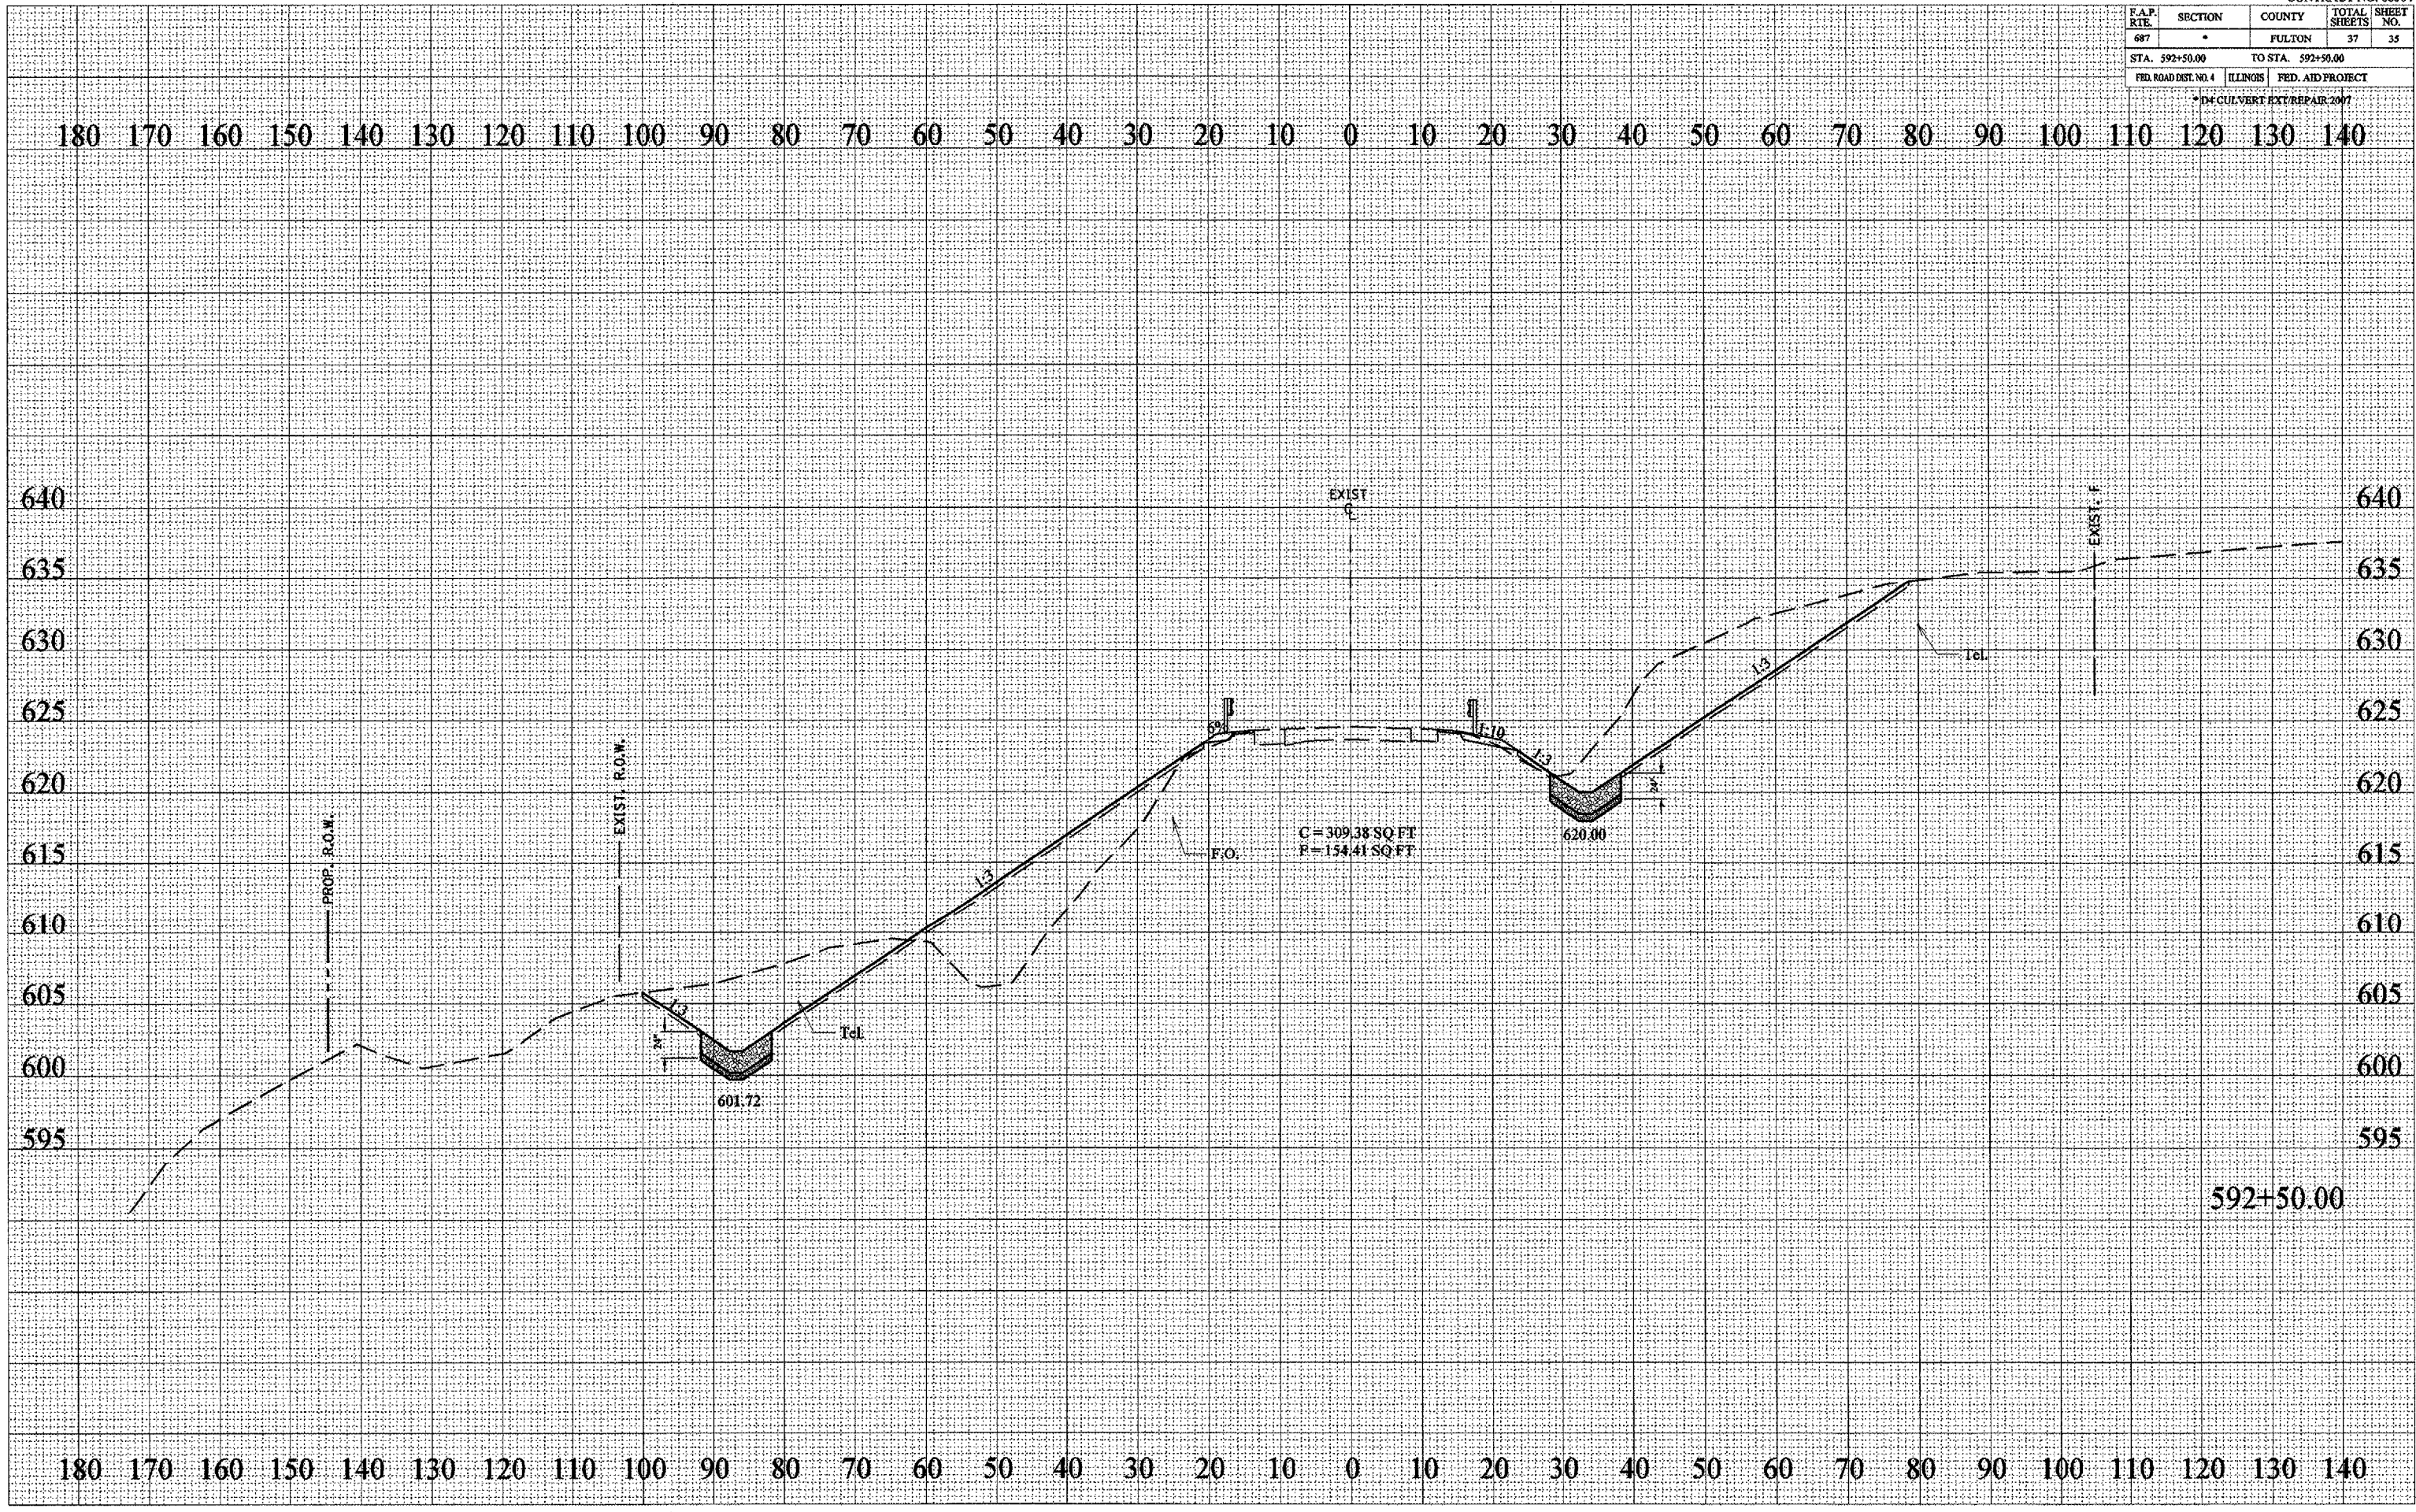

592+50.00