



F.A.P. RTE.	SECTION	COUNTY	TOTAL SHEETS	SHEET NO.
412	(102-2,3) RS	WOODFORD	15	11
STA.		TO STA.		
FED. ROAD DIST. NO.		(39/US5)	FED. AID PROJECT	

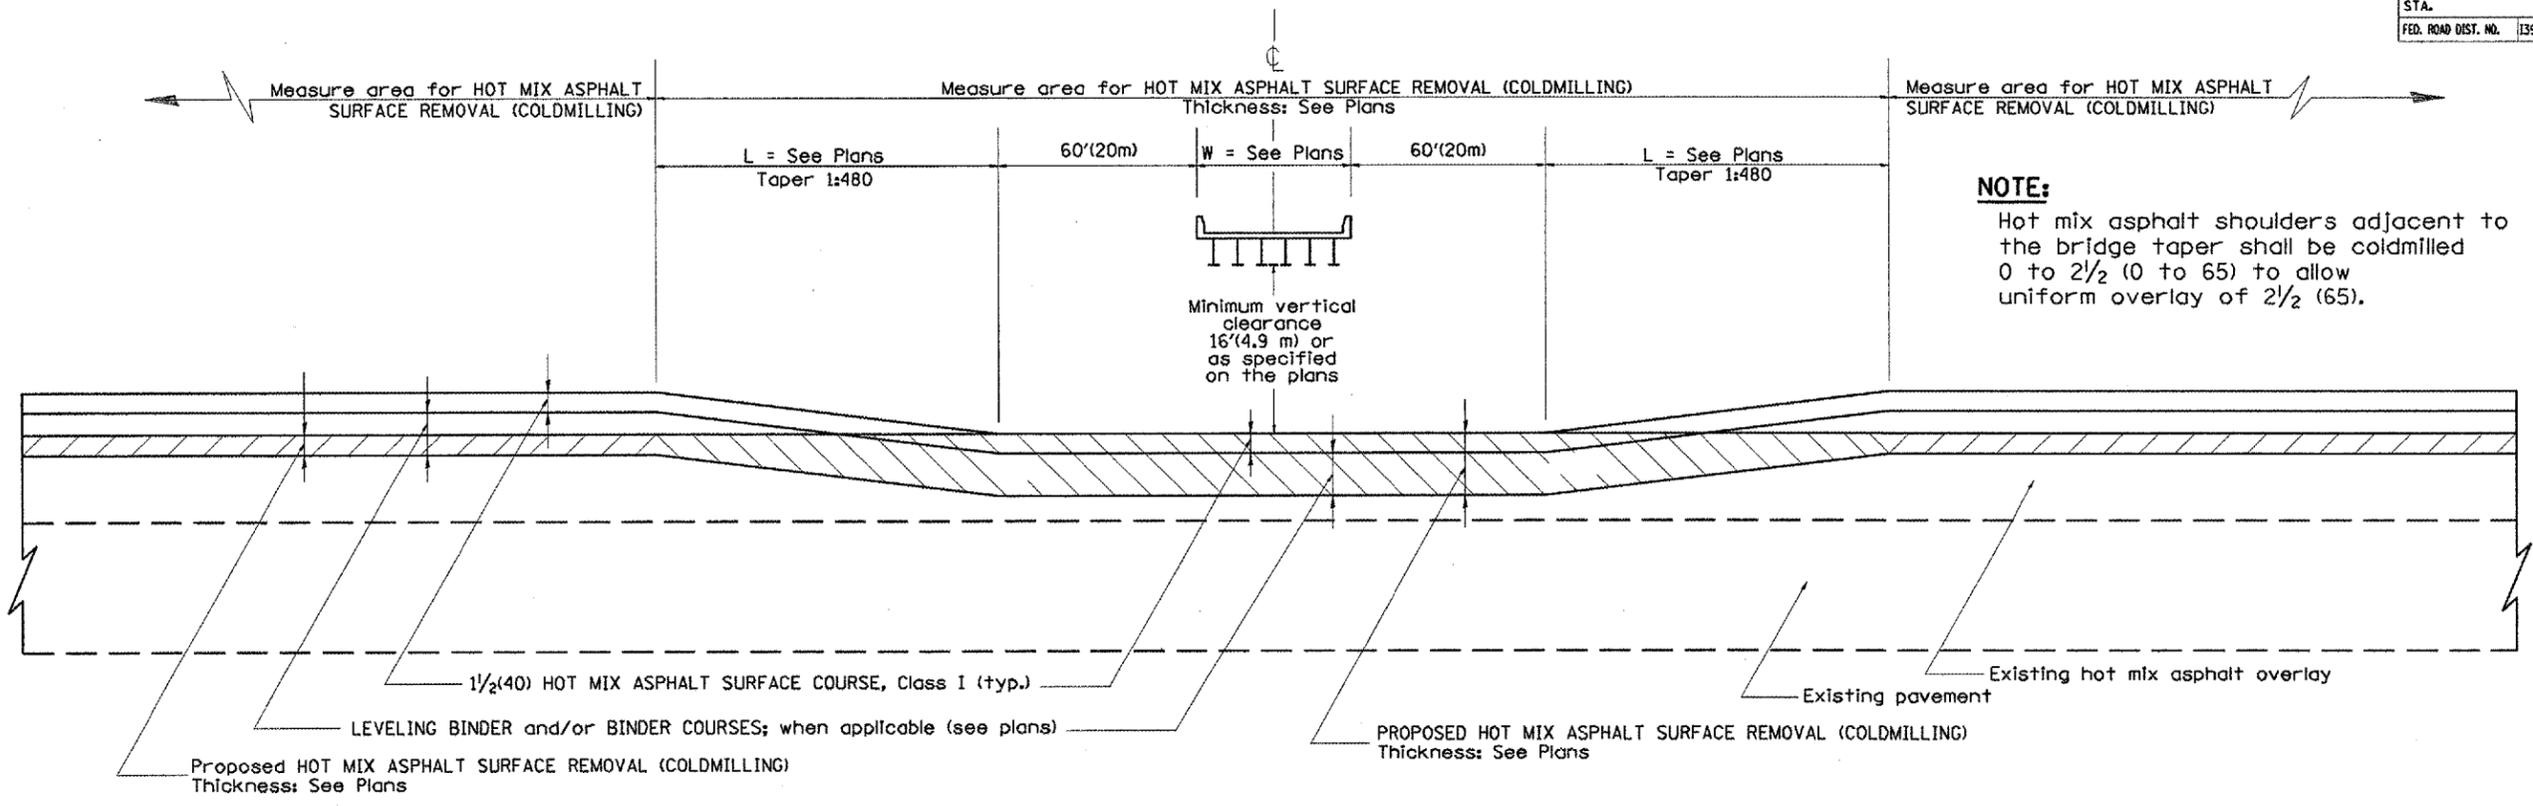

NOTE:
Hot mix asphalt shoulders adjacent to the bridge taper shall be coldmilled 0 to 2 1/2 (0 to 65) to allow uniform overlay of 2 1/2 (65).

CASE 1: WITH HOT MIX ASPHALT SURFACE REMOVAL (COLD MILLING)

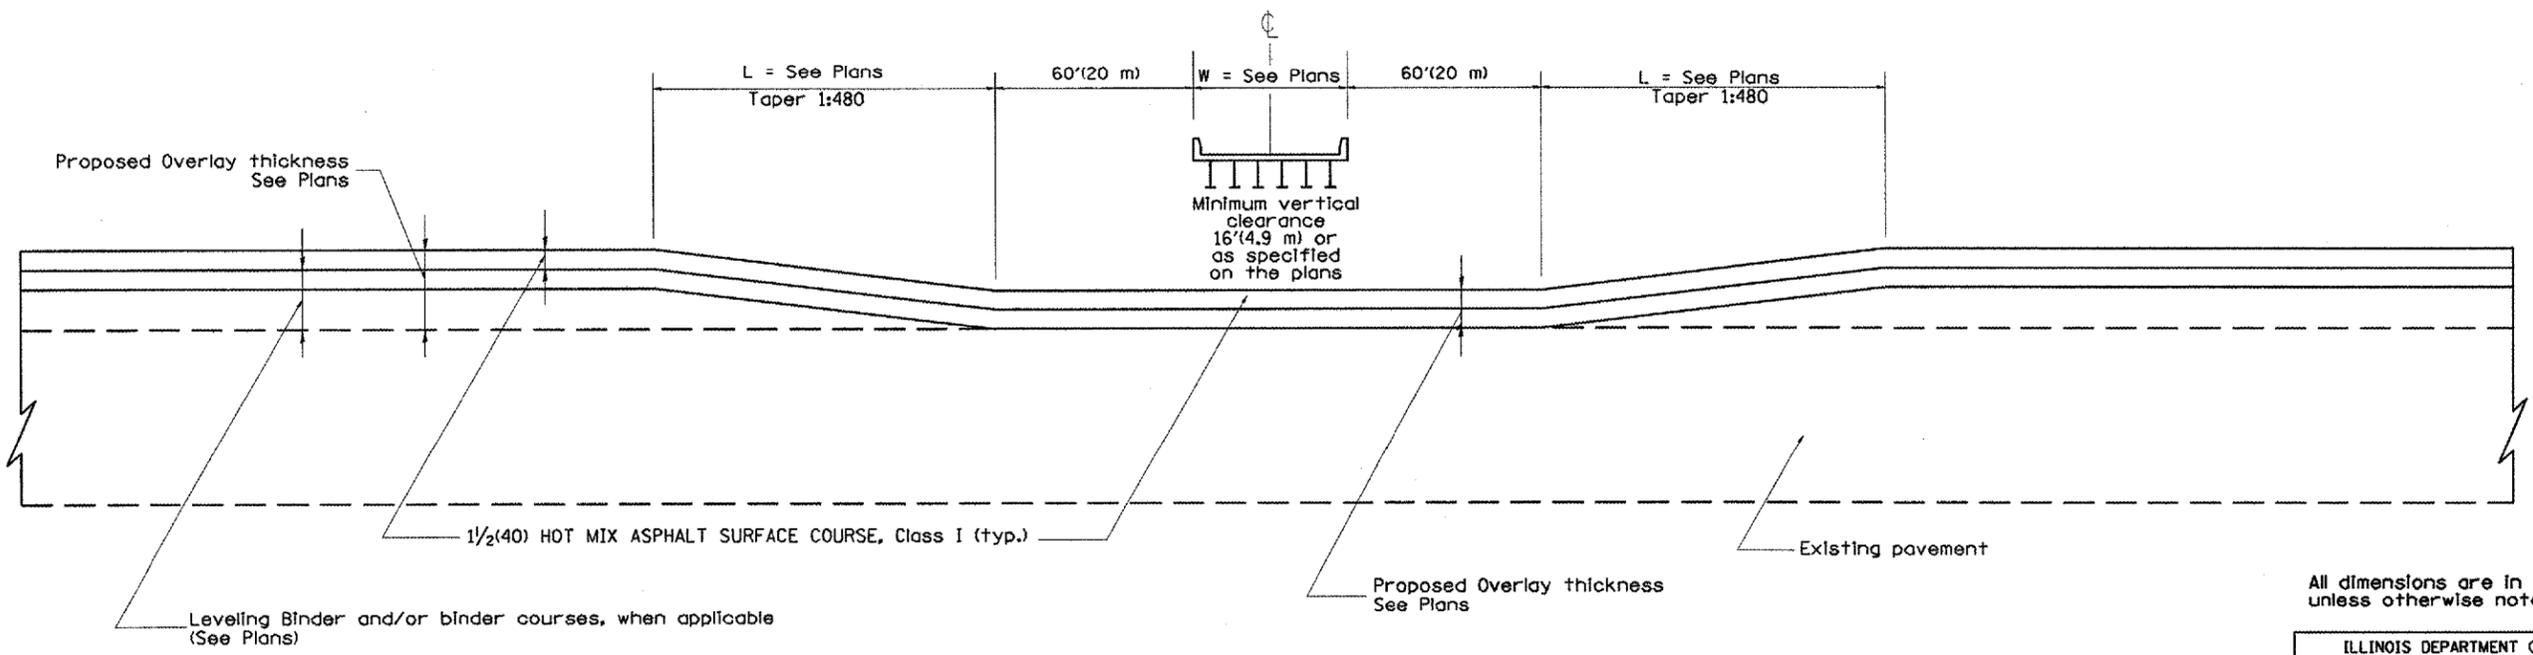

CASE 2: NO HOT MIX ASPHALT SURFACE REMOVAL (COLD MILLING)

DESIGNER NOTE
 1. THIS TREATMENT SHOULD ONLY BE USED WHERE NECESSARY TO MAINTAIN MINIMUM VERTICAL CLEARANCE. THE PREFERRED TREATMENT IS FULL DEPTH OVERLAY. CHECK WITH YOUR PROJECT ENGINEER PRIOR TO USING.
 2. INCLUDE DISTRICT SPECIAL PROVISION FOR HOT MIX ASPHALT SURFACE REMOVAL (COLD MILLING).

All dimensions are in inches (millimeters) unless otherwise noted.

ILLINOIS DEPARTMENT OF TRANSPORTATION		
DISTRICT CADD STANDARD		
PAVEMENT OVERLAY UNDER STRUCTURES SPECIAL TREATMENT		
CADD STANDARD 406001-D4		
SCALE: NOT TO SCALE		
DATE	BY	CHECKED BY
1-1-97	T.P.	
10-16-06	M.A.	

DATE	REVISIONS	BY
1-1-97	RENUM. C-23.03, NEW REVISION BOX	T.P.
10-16-06	REVISED TO 2007 SPEC.	M.A.