


F.A.S. RTE.	SECTION	COUNTY	TOTAL SHEETS	SHEET NO.
2466	(1)RS-3	WOODFORD	23	16
FED. ROAD DIST. NO.		ILLINOIS	FED. AID PROJECT	

# WOODFORD

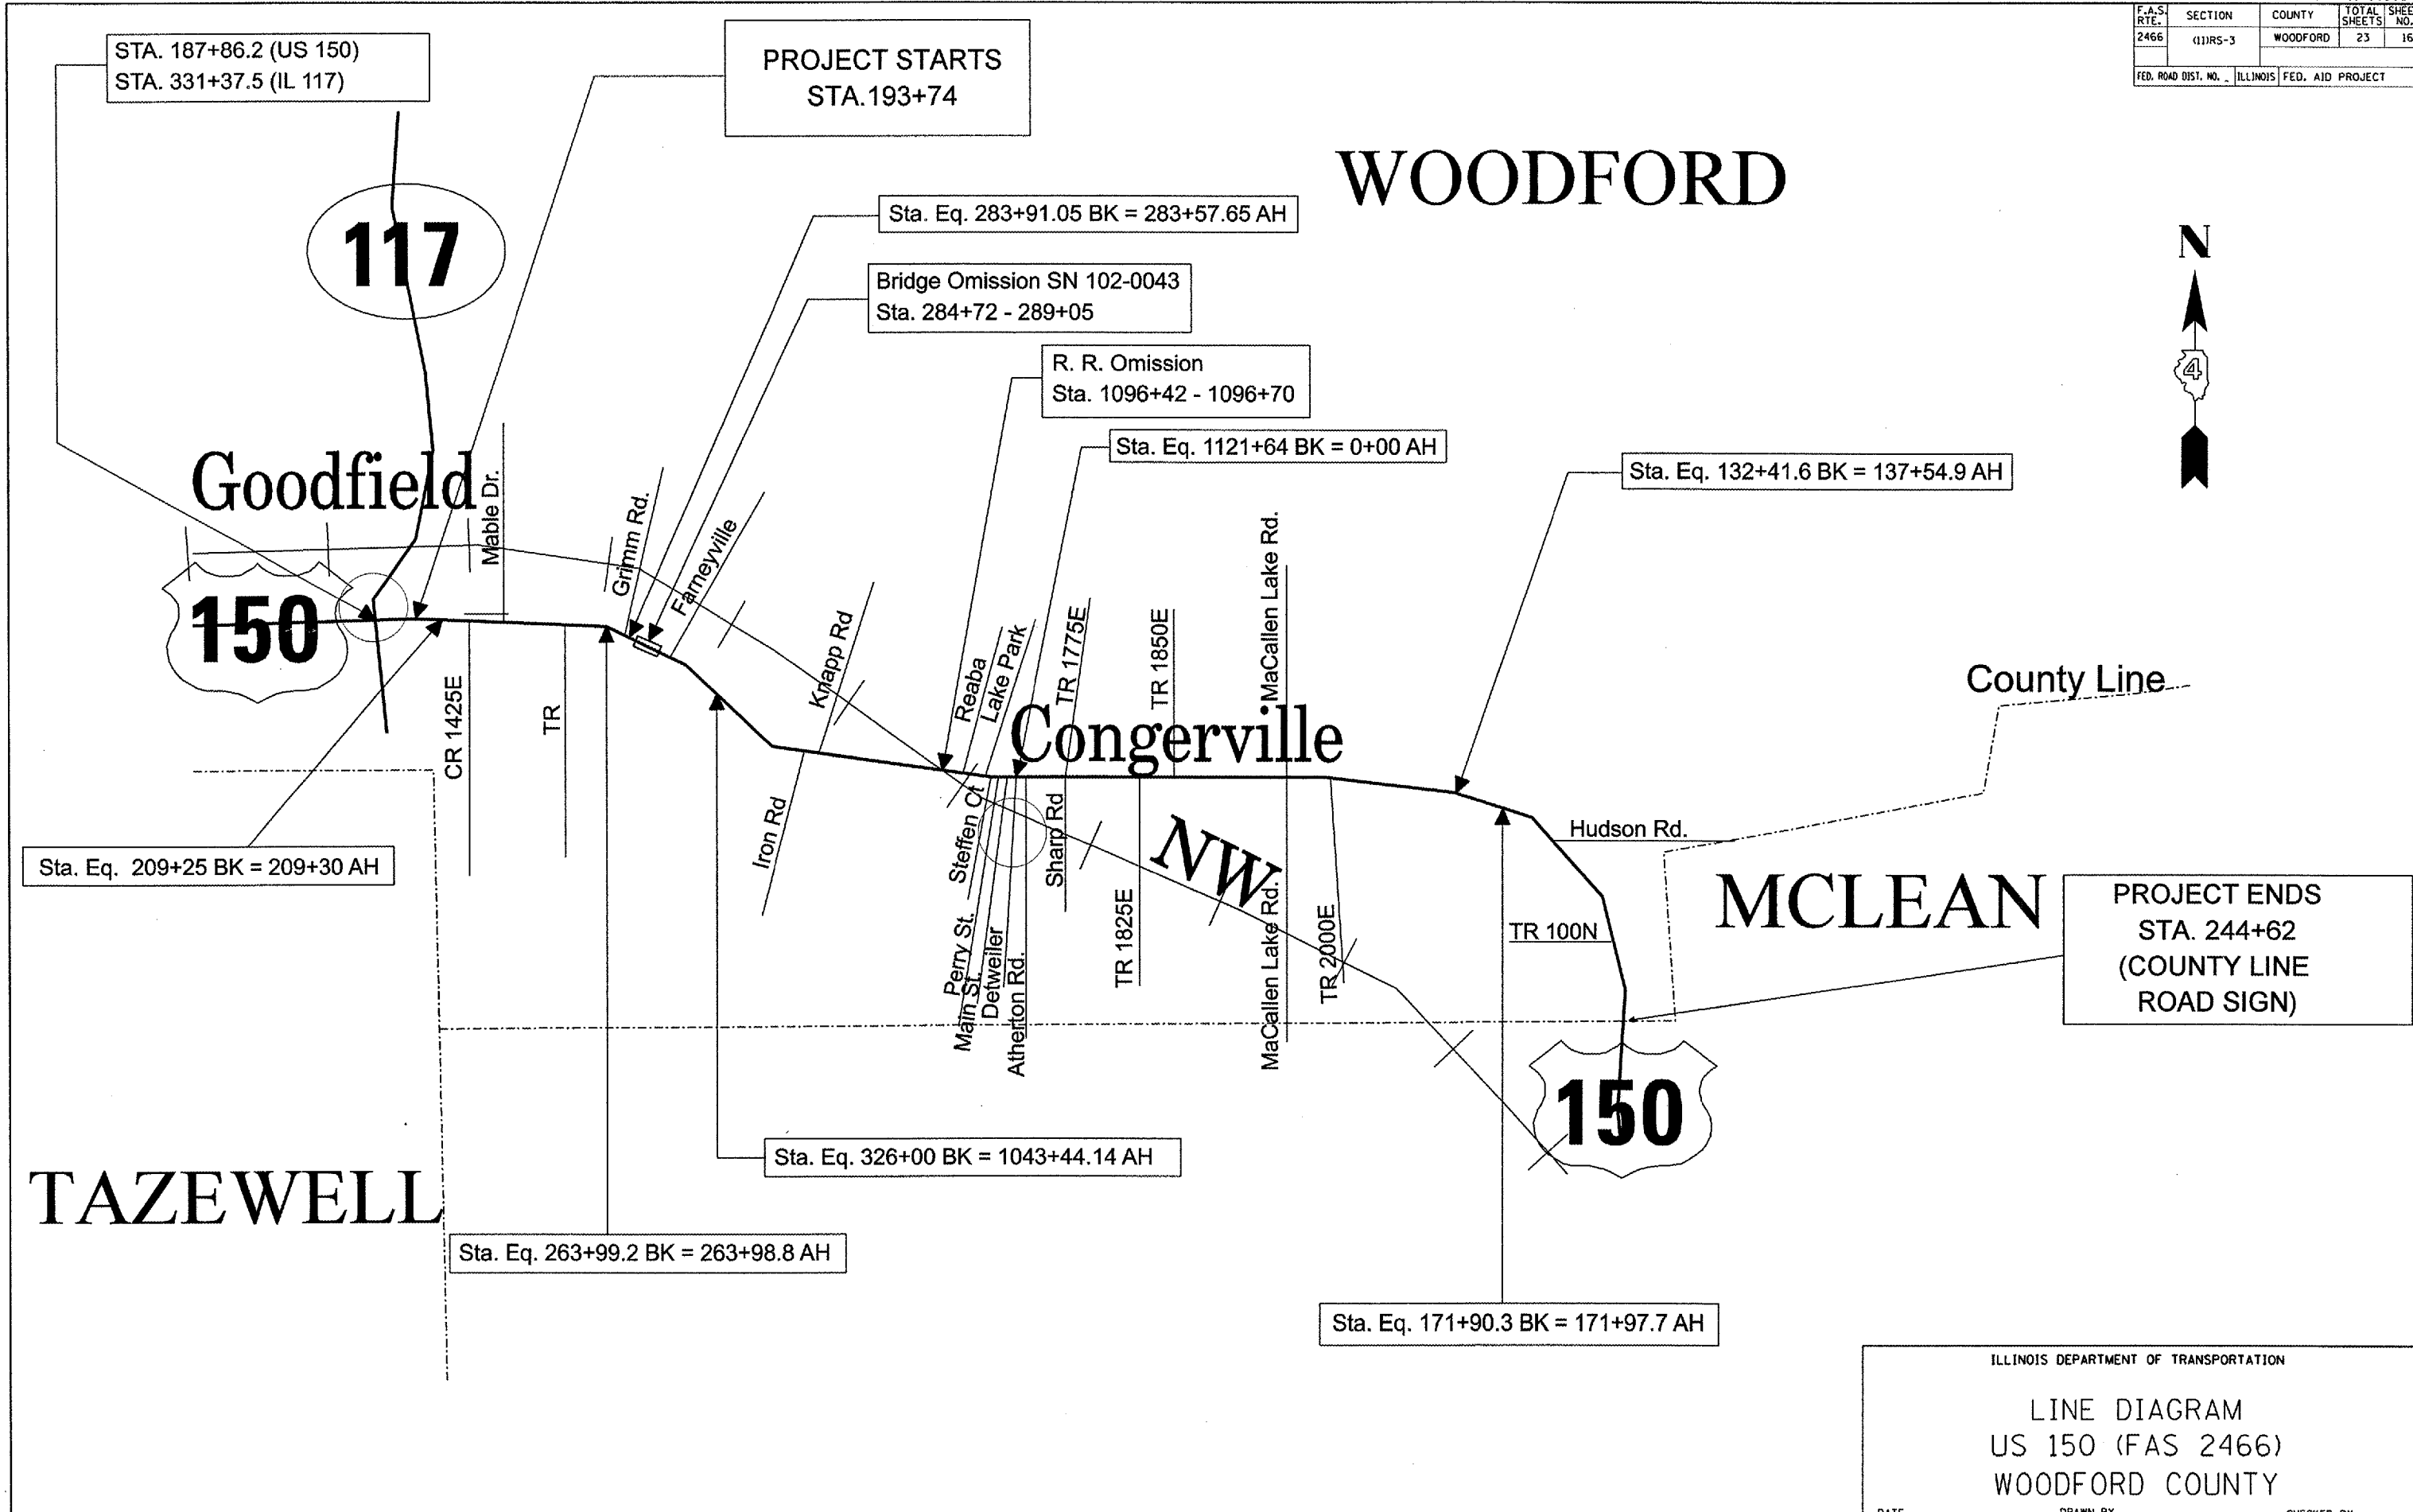

# TAZEWELL

# MCLEAN

ILLINOIS DEPARTMENT OF TRANSPORTATION

LINE DIAGRAM  
 US 150 (FAS 2466)  
 WOODFORD COUNTY

DATE \_\_\_\_\_ DRAWN BY \_\_\_\_\_ CHECKED BY \_\_\_\_\_