





ROUTE		SECTION	COUNTY	SHEET	
MKD.	FAP	D-4 PAVT. MARKING 2007	PEORIA	TOTAL	NO.
US 150	317			14	7

D-94-111-06  
CONTRACT NO. 68642

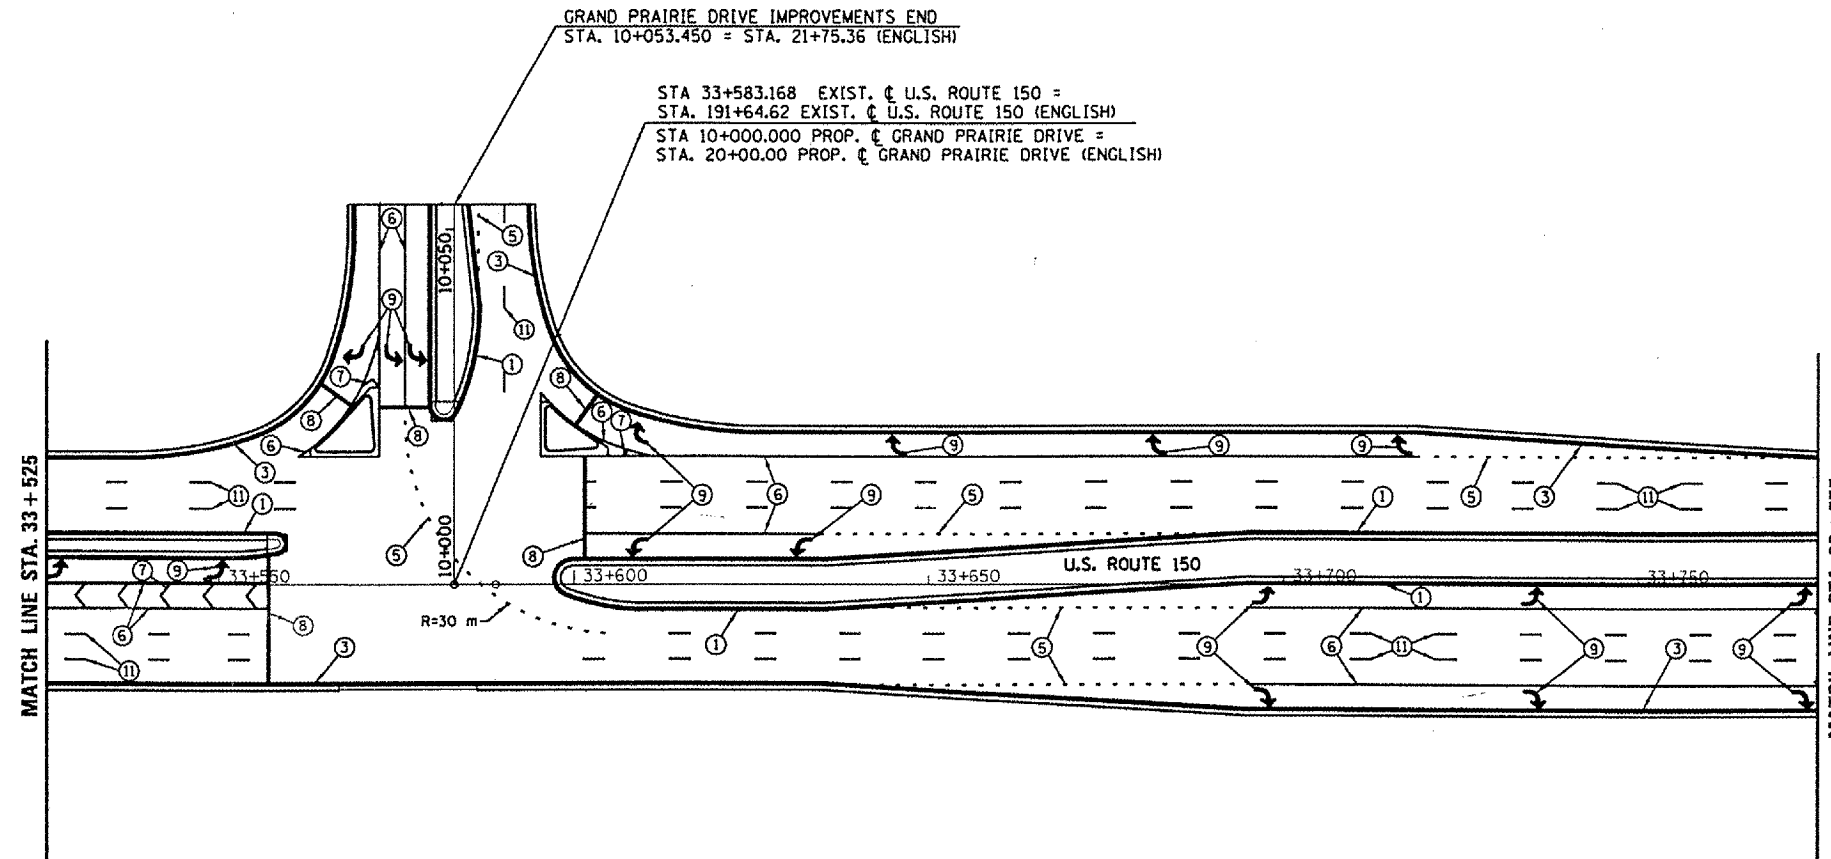

**PAVEMENT MARKING LEGEND**

- ① PREFORMED PLASTIC PAVEMENT MARKING - LINE 4" YELLOW SOLID
- ② PREFORMED PLASTIC PAVEMENT MARKING - LINE 4" YELLOW SOLID (DOUBLE LINE)
- ③ PREFORMED PLASTIC PAVEMENT MARKING - LINE 4" WHITE SOLID
- ④ PREFORMED PLASTIC PAVEMENT MARKING - LINE 4" YELLOW SKIP DASH
- ⑤ PREFORMED PLASTIC PAVEMENT MARKING - LINE 8" WHITE SKIP DASH
- ⑥ PREFORMED PLASTIC PAVEMENT MARKING - LINE 8" WHITE SOLID
- ⑦ PREFORMED PLASTIC PAVEMENT MARKING - LINE 12" WHITE SOLID
- ⑧ PREFORMED PLASTIC PAVEMENT MARKING - LINE 24" WHITE SOLID (STOP BAR)
- ⑨ PREFORMED PLASTIC PAVEMENT MARKING - LETTERS AND SYMBOLS
- ⑩ PREFORMED PLASTIC PAVEMENT MARKING - LINE 12" YELLOW SOLID
- ⑪ PREFORMED PLASTIC PAVEMENT MARKING - LINE 6" WHITE SKIP DASH

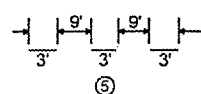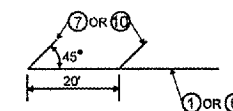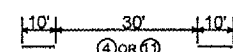

ILLINOIS DEPARTMENT OF TRANSPORTATION

**PAVEMENT  
MARKING  
DETAIL**