


ROUTE		SECTION	COUNTY	SHEET	
MKD.	FAP	D-4 PAVT. MARKING 2007	PEORIA	TOTAL	NO.
US 150	317			14	12

D-94-111-06  
CONTRACT NO. 68642

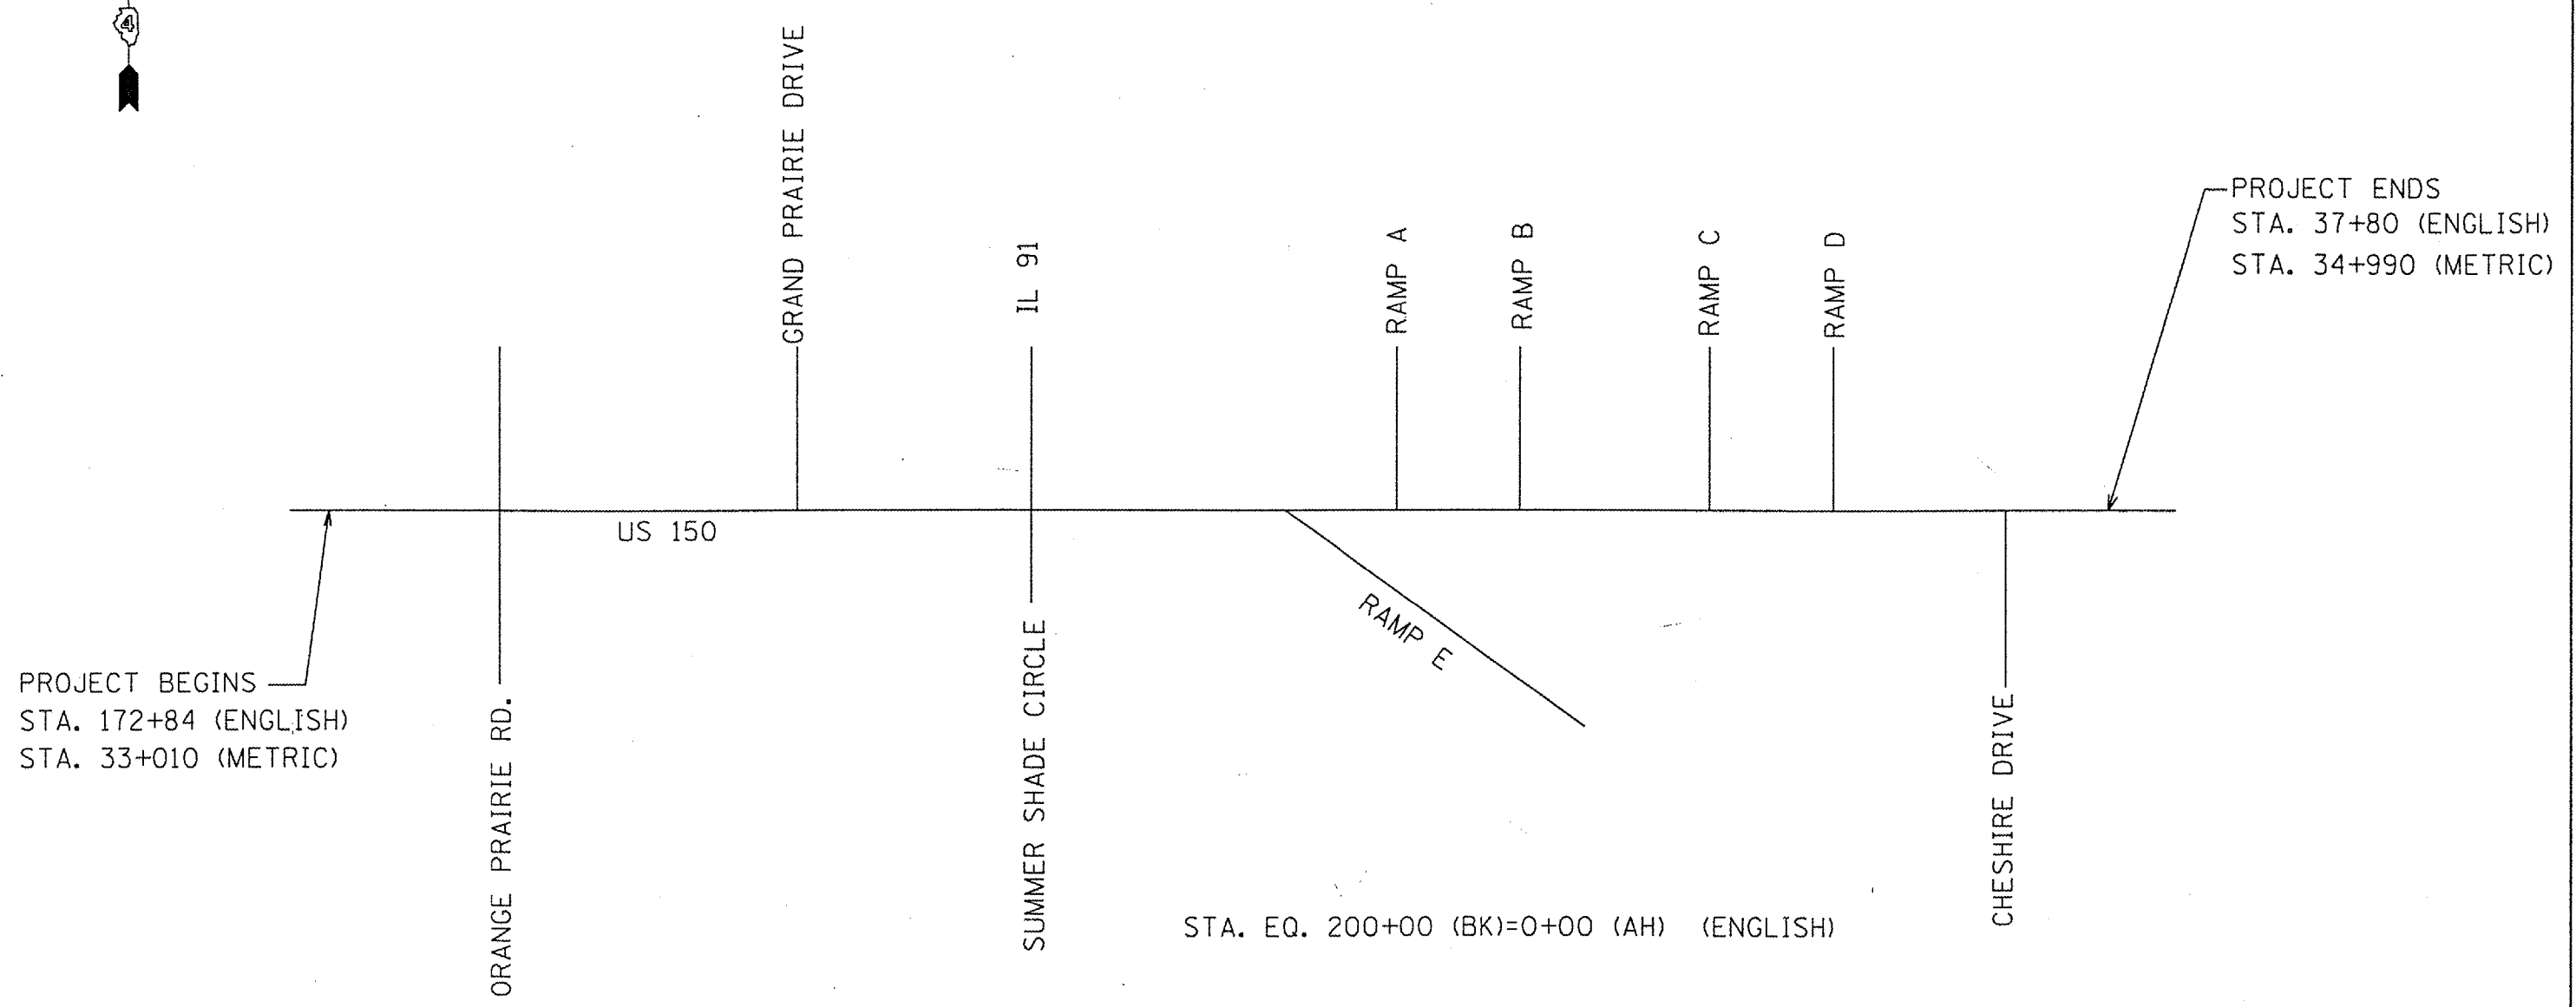

ILLINOIS DEPARTMENT OF TRANSPORTATION  
**LINE DIAGRAM**