
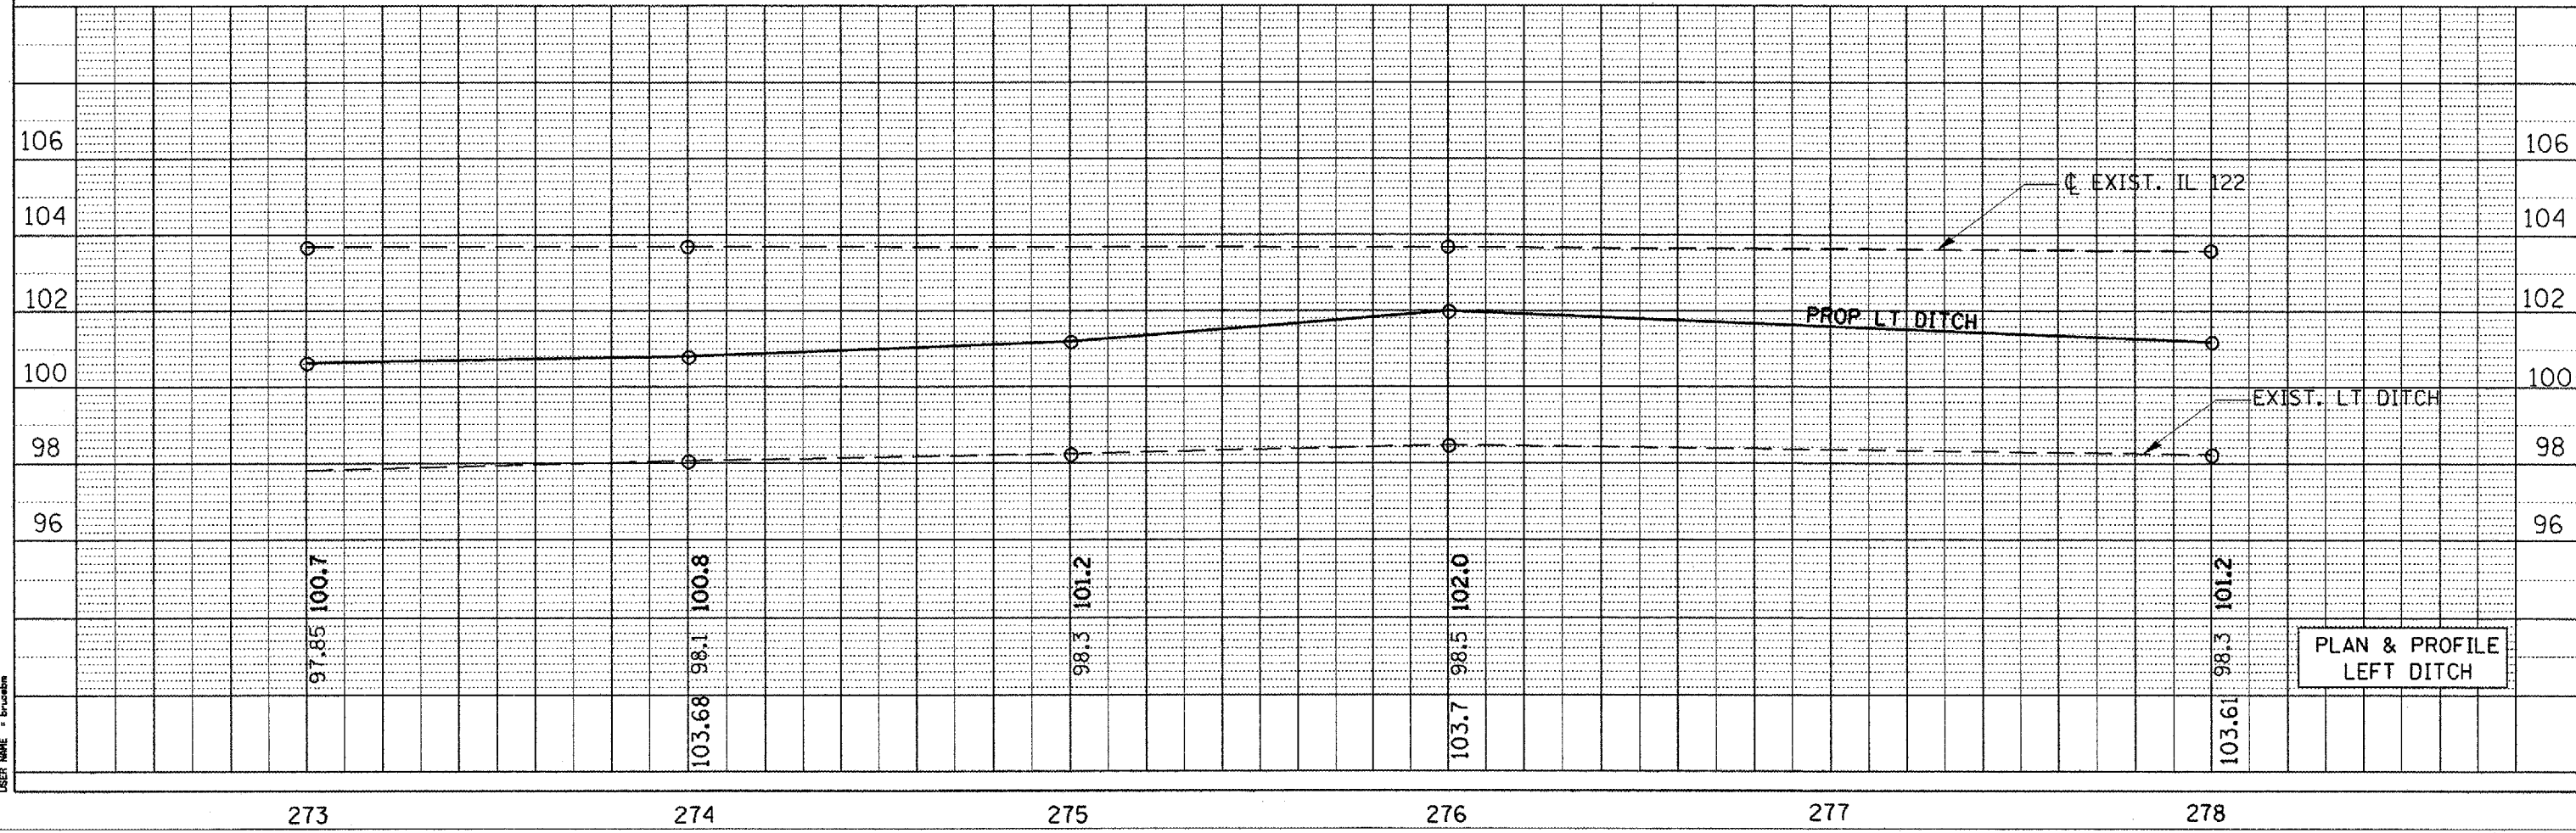


F.A.P. RTE.	SECTION	COUNTY	TOTAL SHEETS	SHEET NO.
701	D4 DRAIN IMP	TAZEWELL	27	7
STA.		TO STA.		
FED. ROAD DIST. NO. 4 ILLINOIS FED. AID PROJECT				

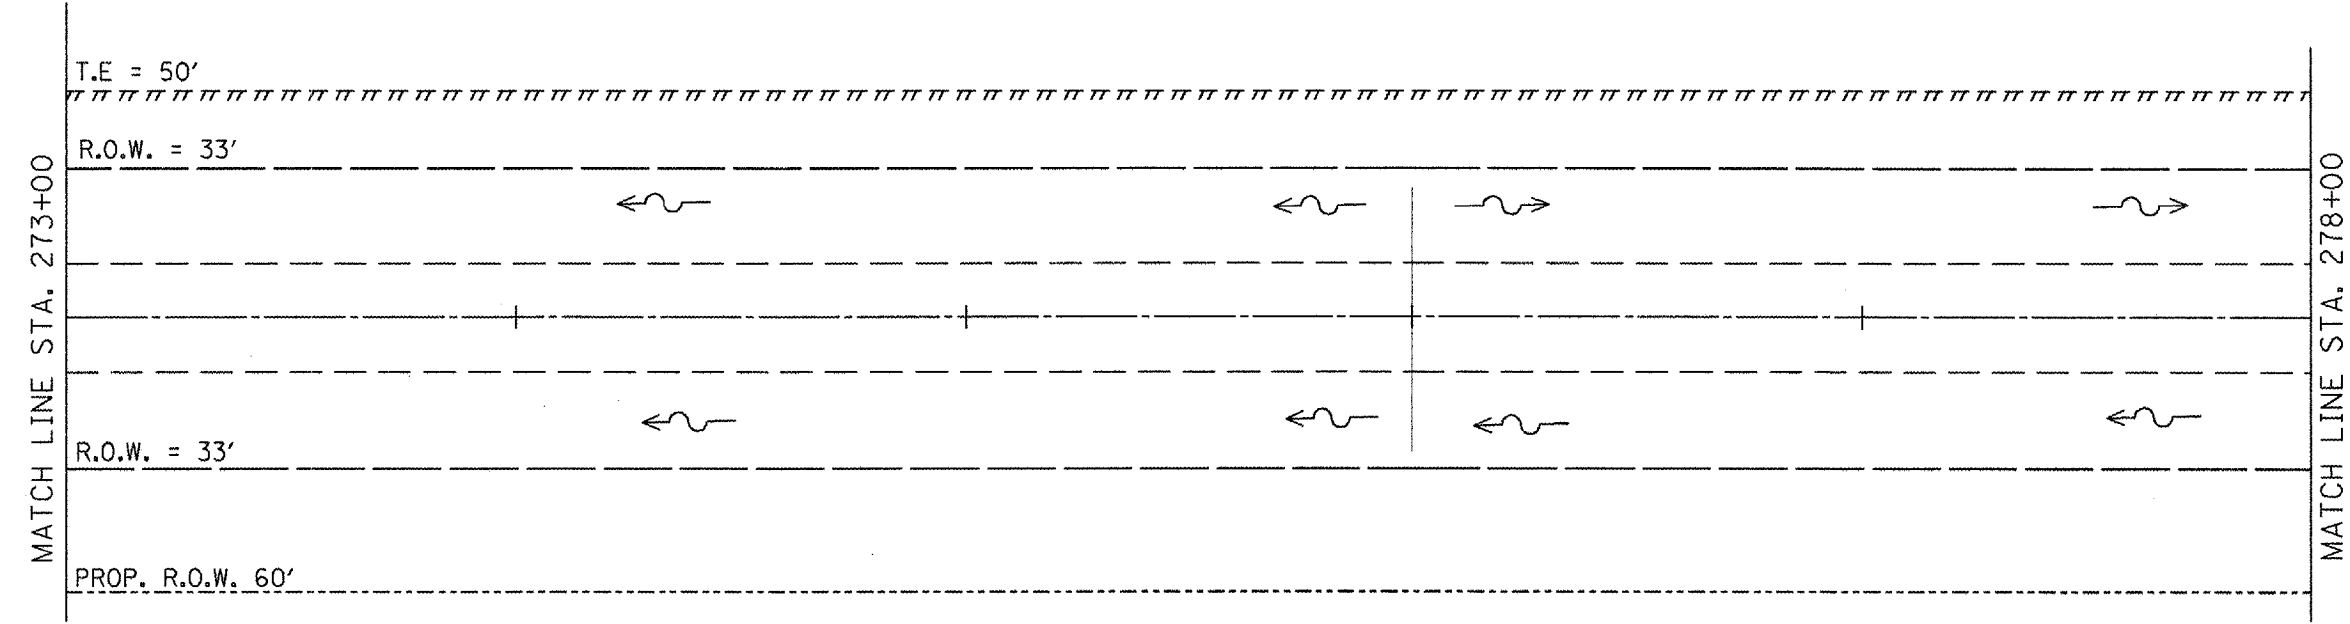

PLAN & PROFILE
LEFT DITCH

PLAN

DATE	
BY	
DESIGNED	
PLOTTED	
ALIGNMENT CHECKED	
GRADES CHECKED	
NOTE BOOK NO.	
FIELD FILE NAME	

PROFILE

DATE	
BY	
DESIGNED	
PLOTTED	
GRADES CHECKED	
NOTE BOOK NO.	
FIELD FILE NAME	

PLOT DATE = 5/2/2007
 FILE NAME = S:\Users\pdrn\1\ST04\PLANS\Spued\1168643\Plan & Profile.dgn
 USER NAME = pdrn