
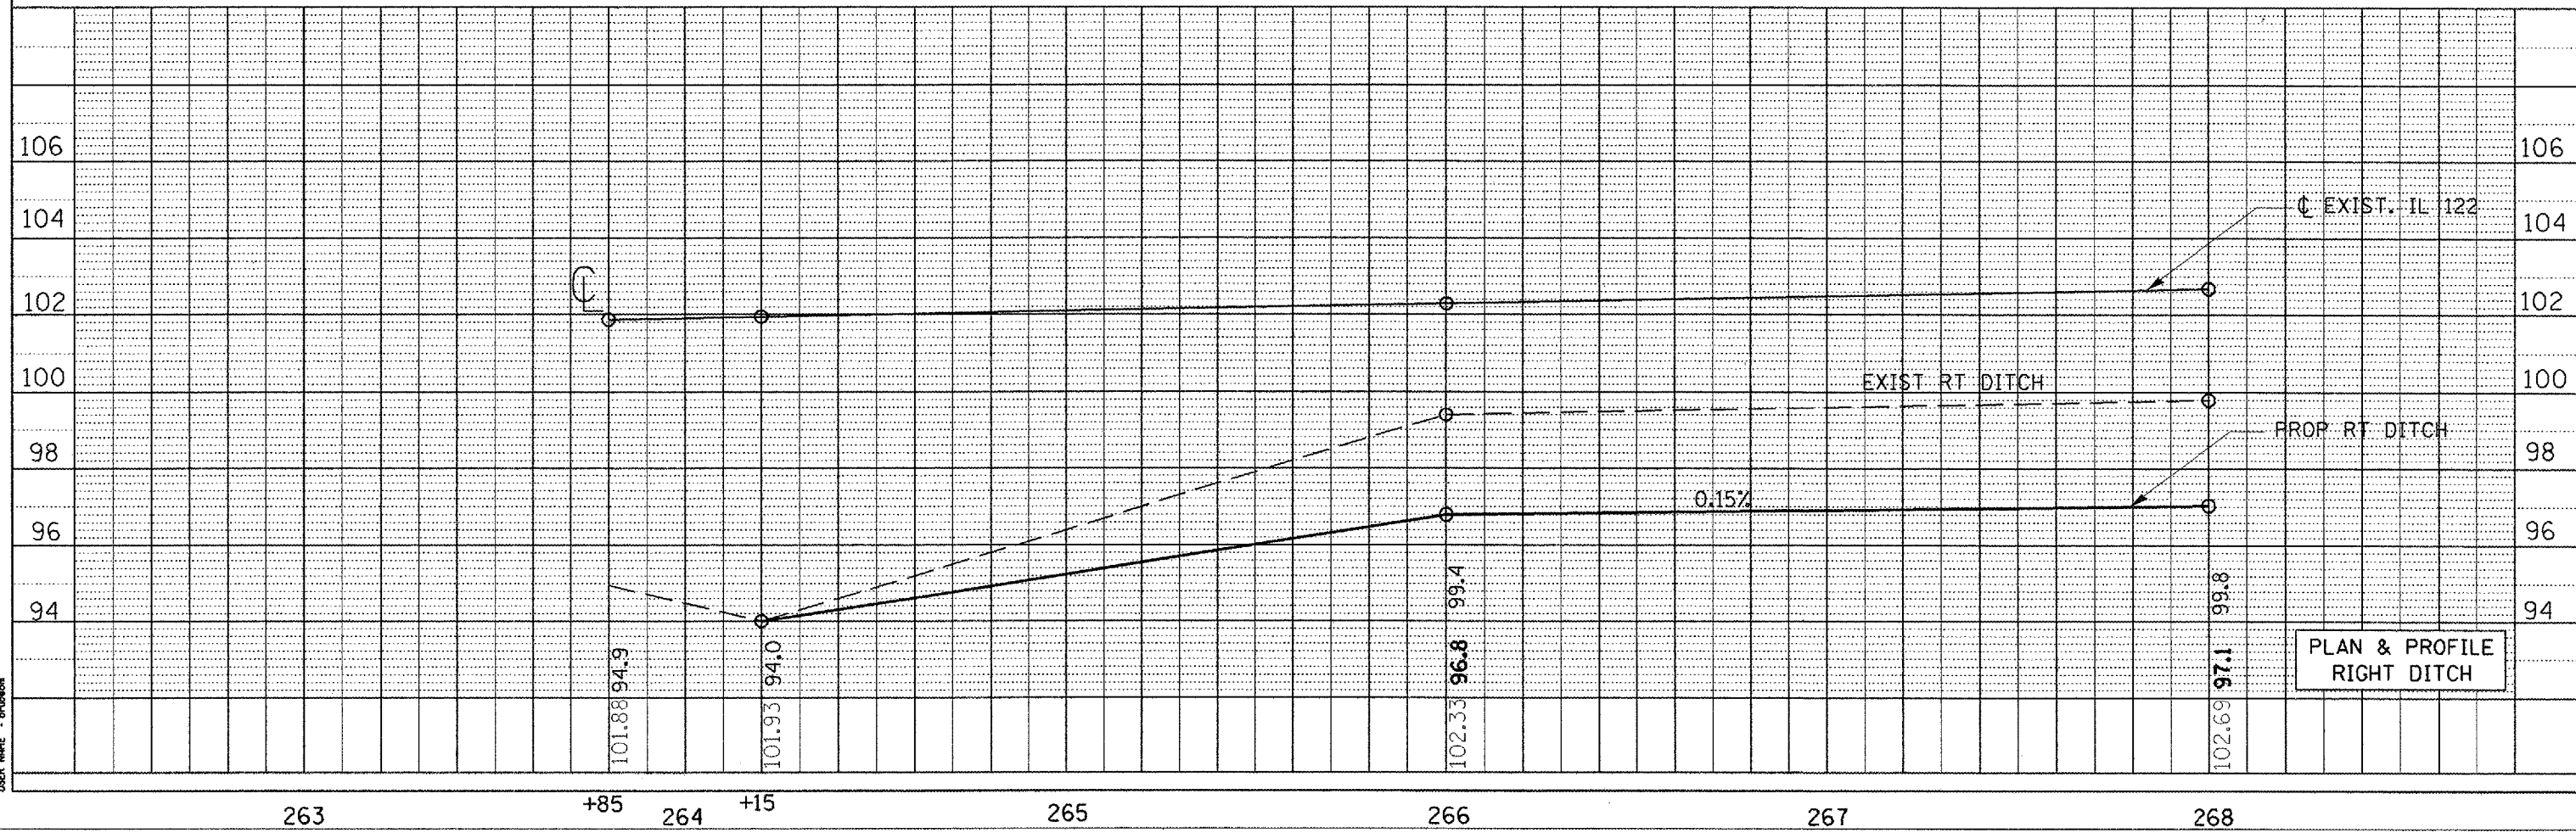


F.A.P. RTE.	SECTION	COUNTY	TOTAL SHEETS	SHEET NO.
701	D4 DRAIN IMP	TAZEWELL	27	9
STA.		TO STA.		
FED. ROAD DIST. NO. 4 ILLINOIS		FED. AID PROJECT		

TBM #1 = Chiseled "X" on top of Culvert Headwall 71Rt. Sta. 273+85 Elevation = 100.00

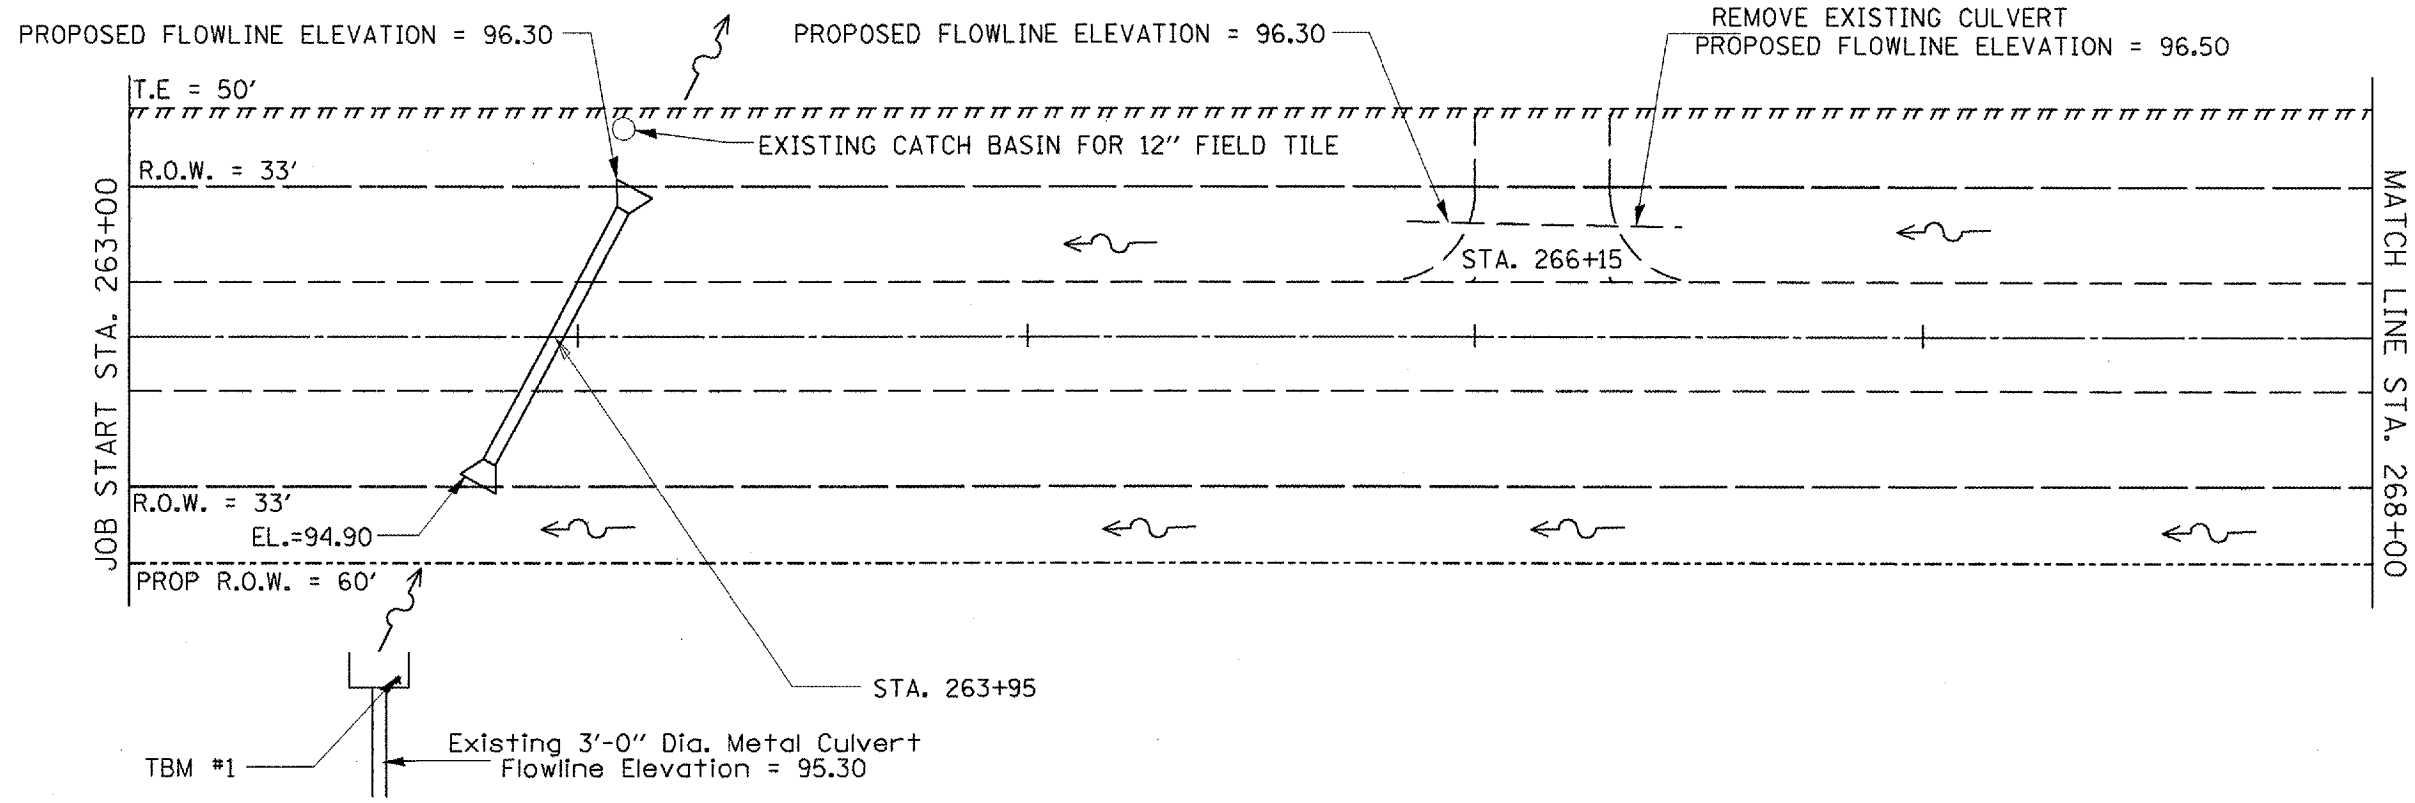

PLAN	DATE
REVISIONS	BY
ALIGNED	CHECKED
NOTE BOOK	NO.
DATE	

PROFILE	DATE
REVISIONS	BY
GRADES	CHECKED
NOTE BOOK	NO.
DATE	

DATE: 5/2/2007
 USER: bmc
 SCALE: 1" = 40'
 PROJECT: 68643 Plan & Profile

PLAN & PROFILE RIGHT DITCH