
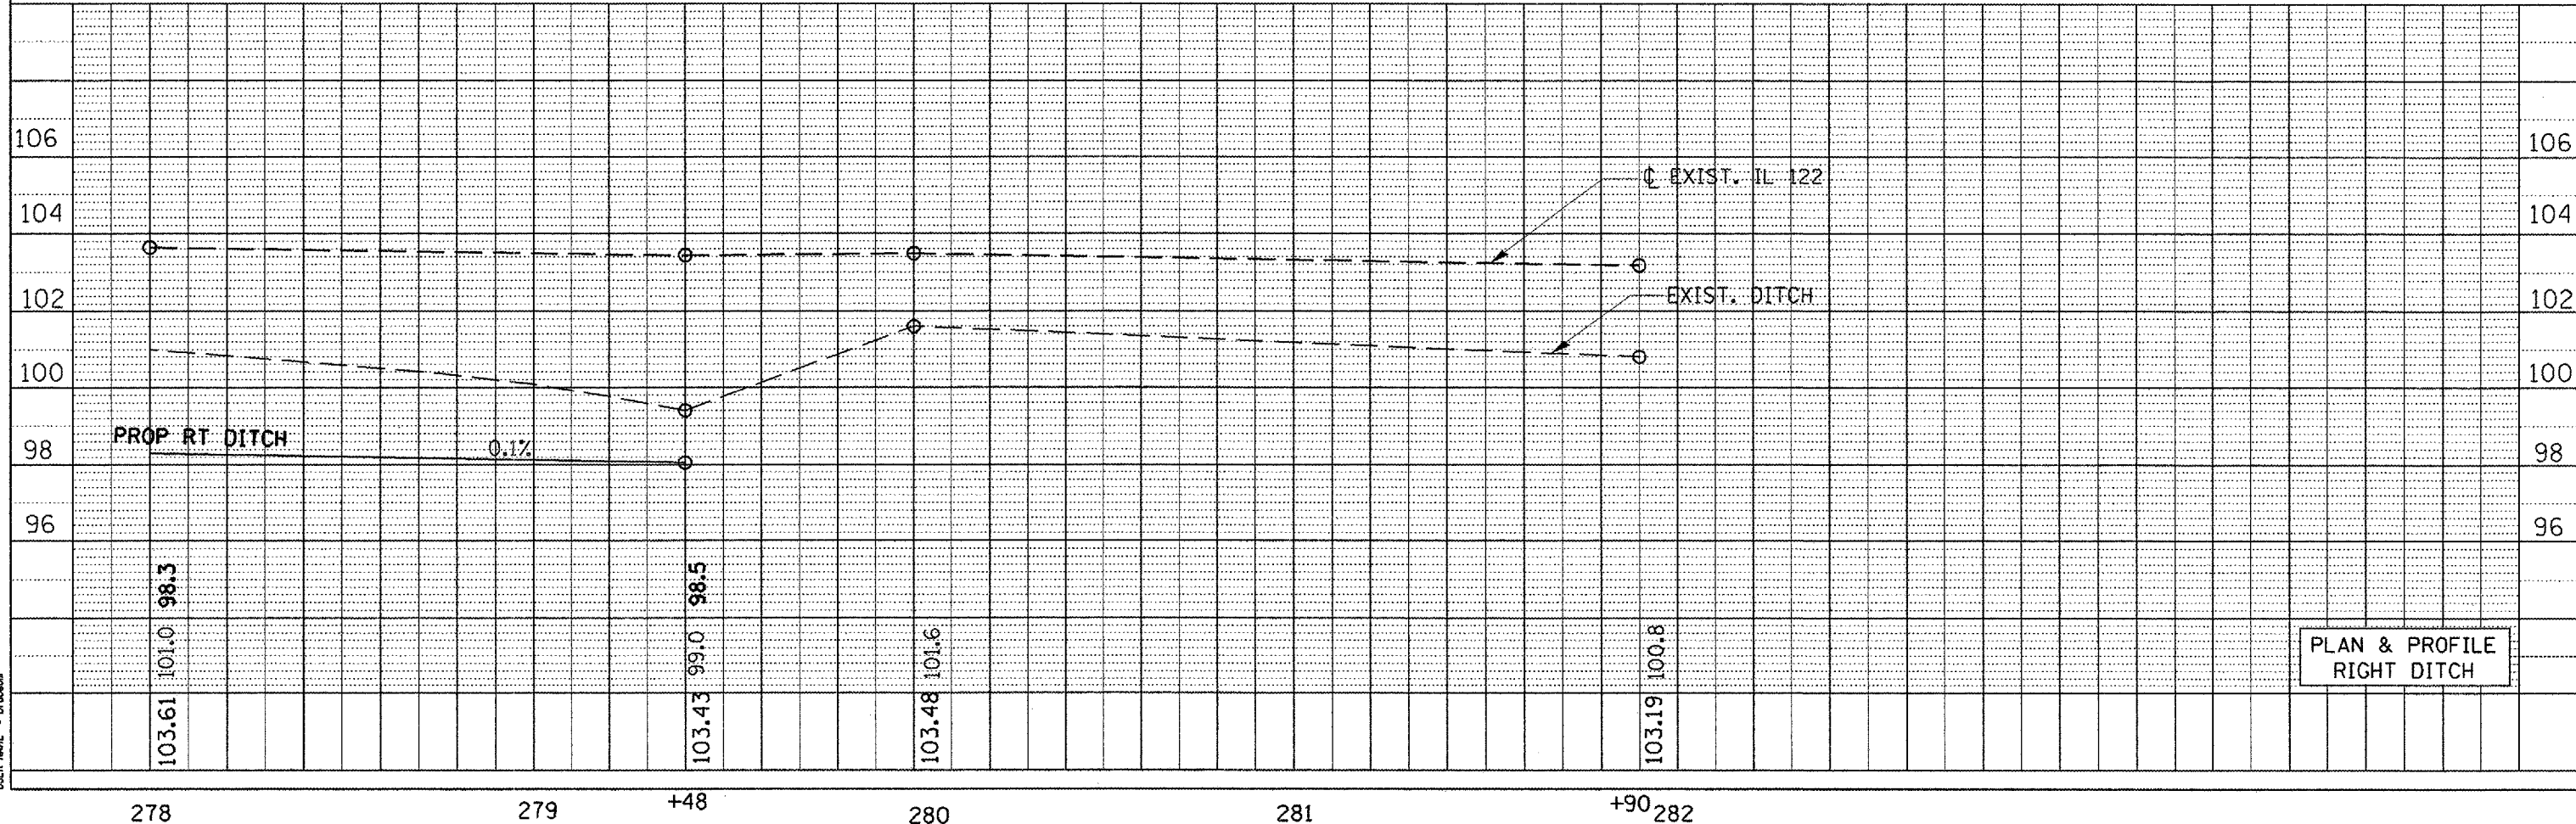


F.A.P. RTE.	SECTION	COUNTY	TOTAL SHEETS	SHEET NO.
701	D4 DRAIN IMP	TAZEWELL	27	12
STA.		TO STA.		
FED. ROAD DIST. NO. 4		ILLINOIS		FED. AID PROJECT

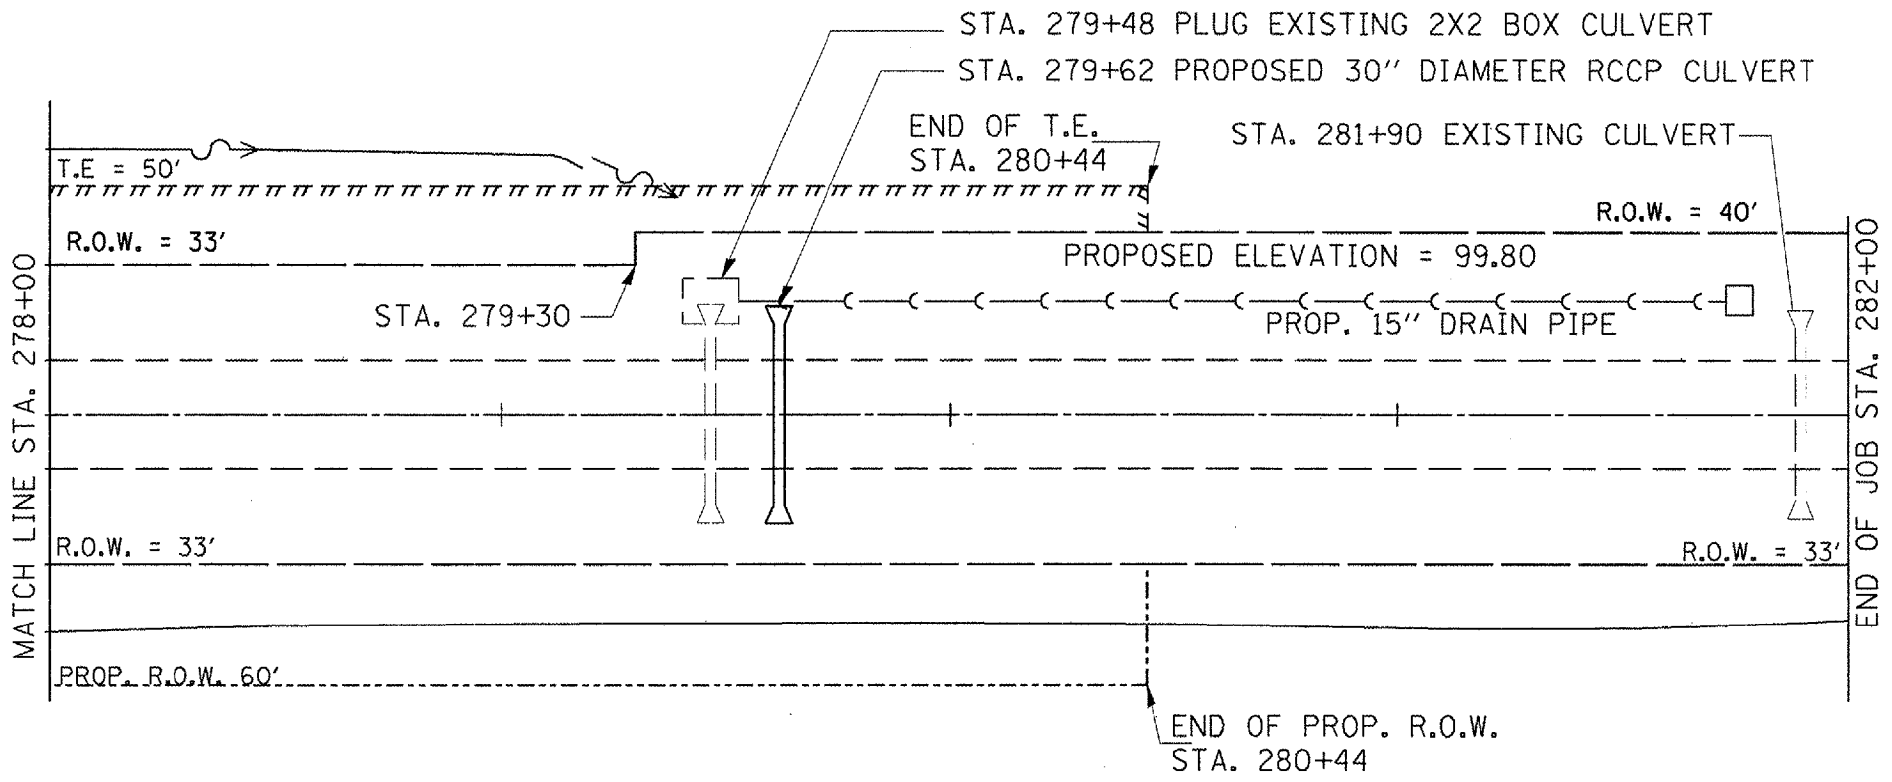

PLAN & PROFILE
RIGHT DITCH

PLAN

REVIEWED	DATE
PLOTTED	BY
ALIGNED	
CHECKED	
DESIGNED	
NO.	DATE FILE NAME

PROFILE

REVIEWED	DATE
PLOTTED	BY
ALIGNED	
CHECKED	
DESIGNED	
NO.	STRUCTURE NOTATION

PLOT DATE = 5/2/2007
 PLOT SCALE = 1" = 40.00' / IN.
 USER NAME = bruceb