


F.A.P. RTE.	SECTION	COUNTY	TOTAL SHEETS	SHEET NO.
T01	D4 DRAIN IMP	TAZEWELL	27	23
STA.		TO STA.		
FED. ROAD DIST. NO. 4 ILLINOIS		FED. AID PROJECT		

FINAL SURVEY	DATE
NO. _____	BY _____
NO. _____	DATE _____
NO. _____	BY _____
NO. _____	DATE _____
NO. _____	BY _____
NO. _____	DATE _____
NO. _____	BY _____
NO. _____	DATE _____

ORIGINAL SURVEY	DATE
NO. _____	BY _____
NO. _____	DATE _____
NO. _____	BY _____
NO. _____	DATE _____
NO. _____	BY _____
NO. _____	DATE _____
NO. _____	BY _____
NO. _____	DATE _____

PLOT DATE = 8/22/2007
 FILE NAME = S:\GEN\DRIFT\ST04PLUS\Squad11A\88643\301\301.DWG
 PLOT SCALE = 1/8" = 100'
 USER NAME = brcoblen

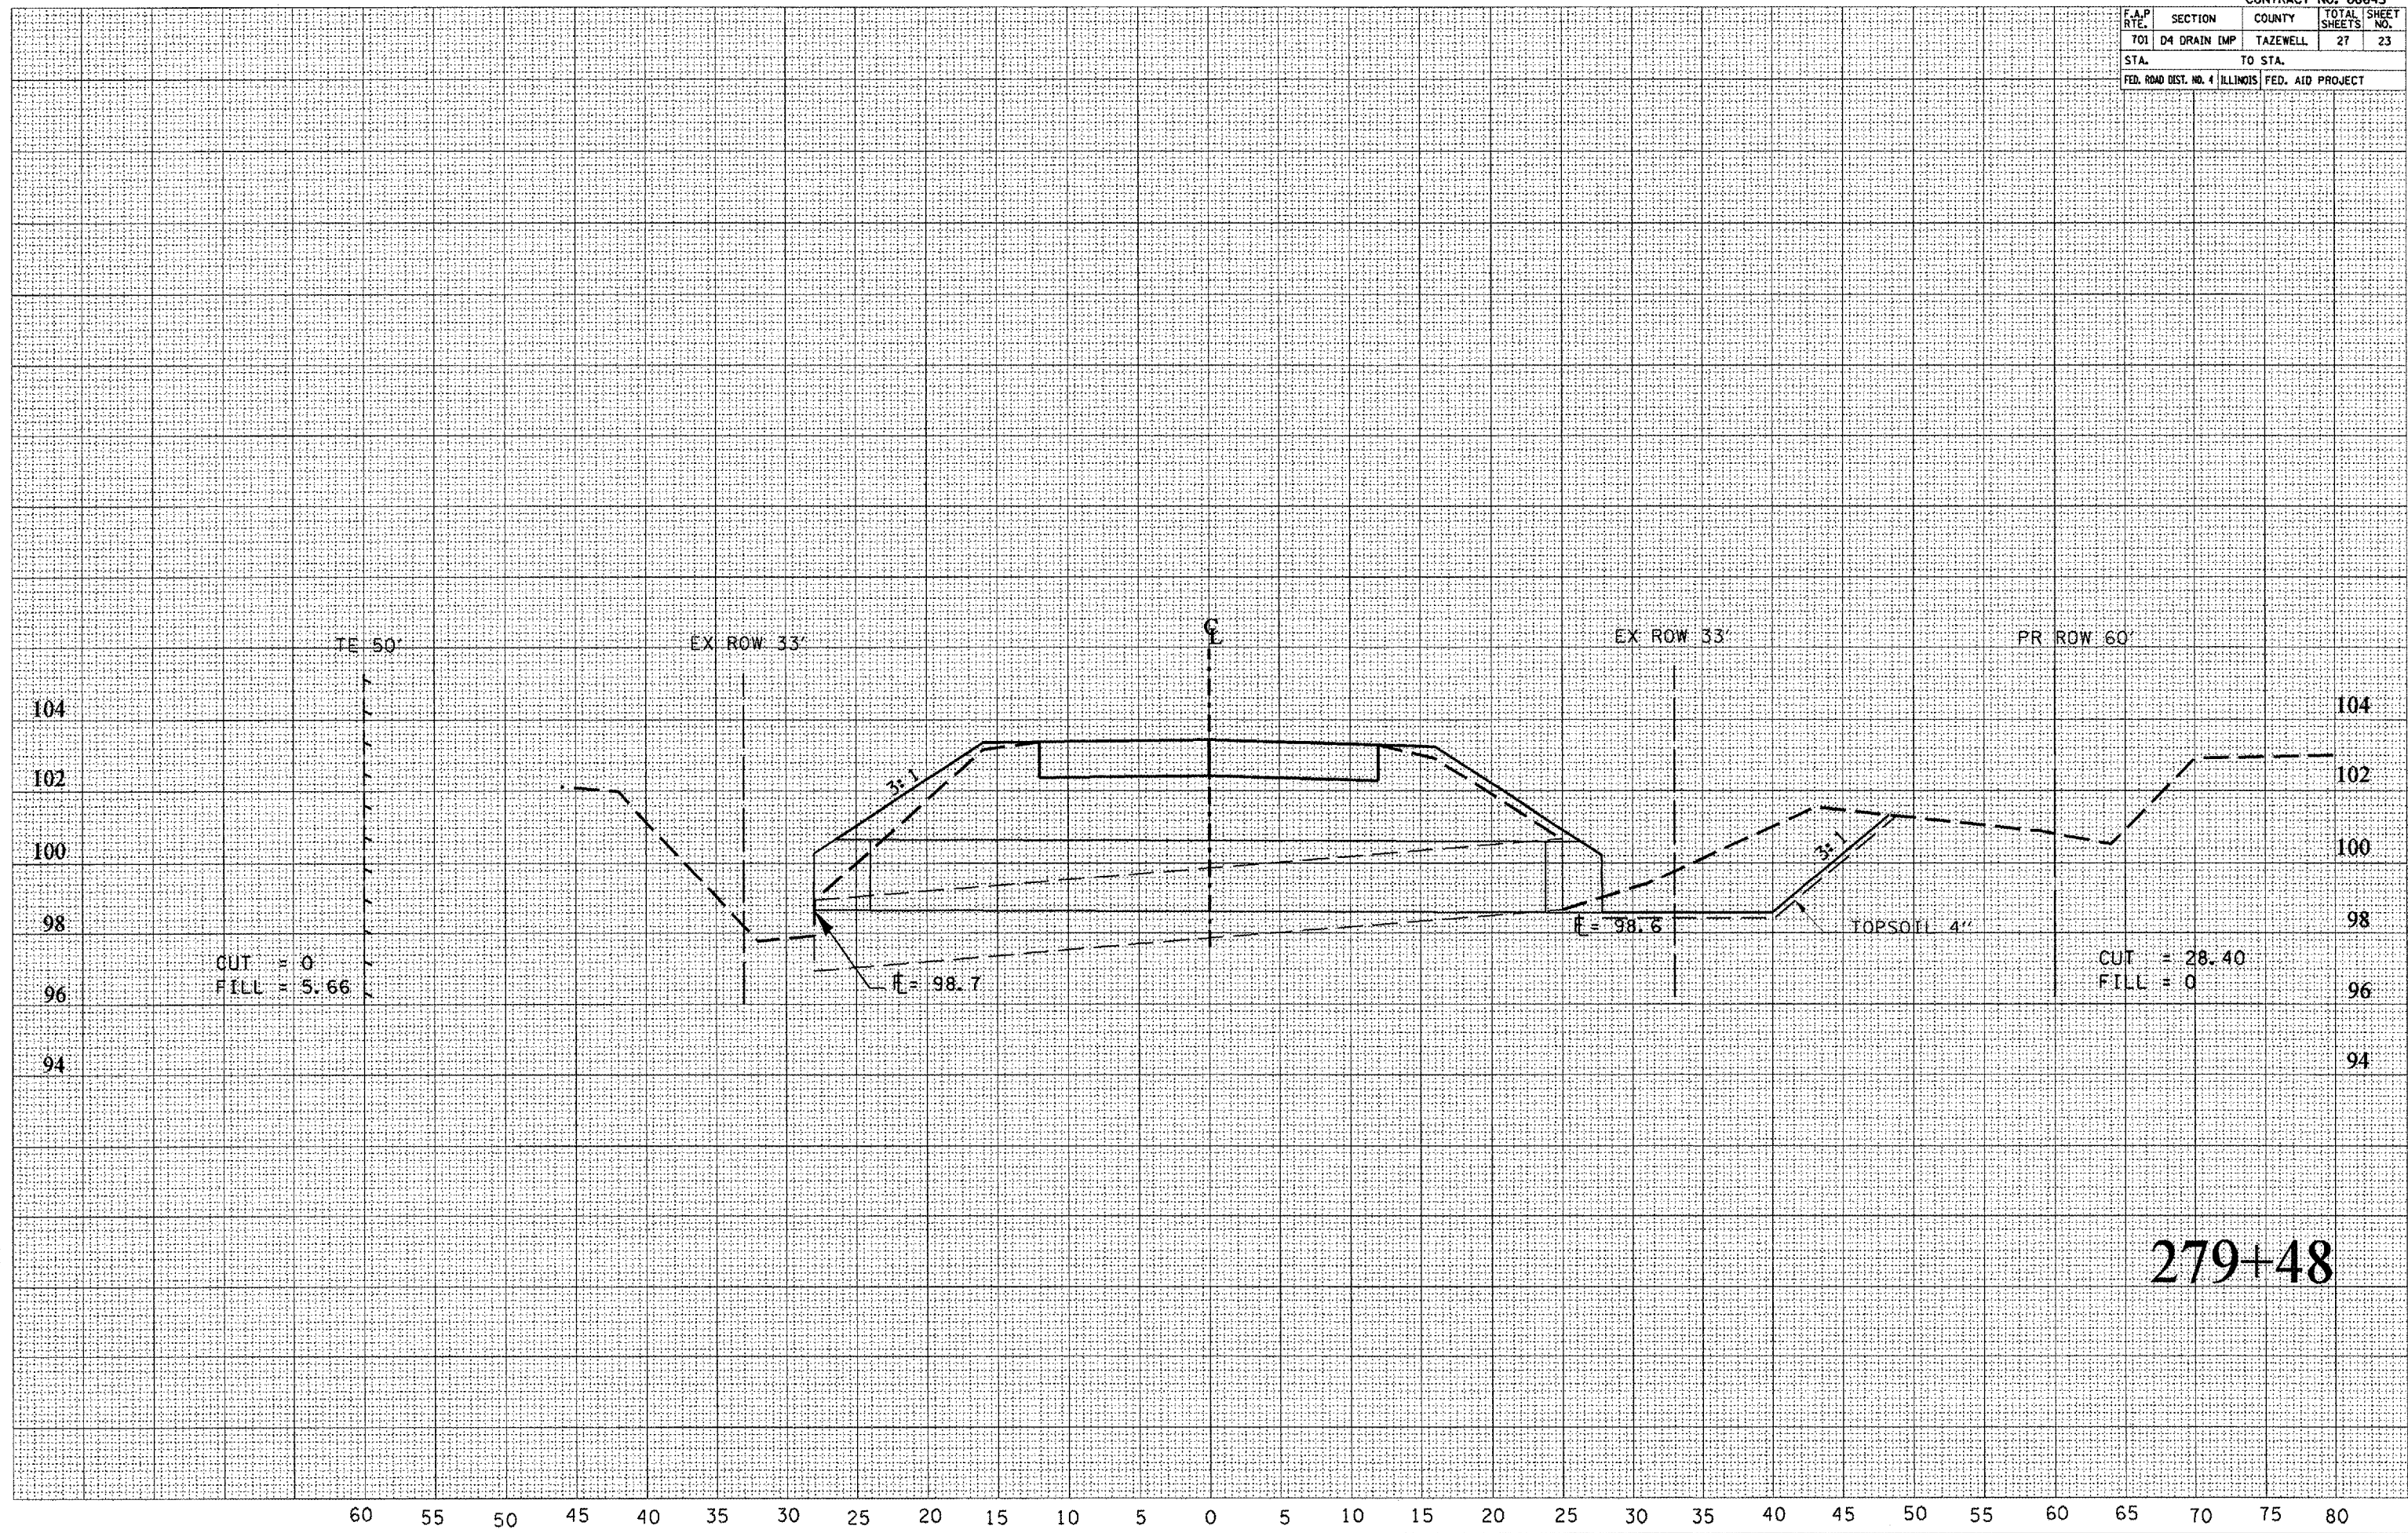

279+48