


F.A.P. RTE.	SECTION	COUNTY	TOTAL SHEETS	SHEET NO.
317	*	PEORIA	22	12
STA. 215+18.77		TO STA. 246+46.02		
FED. ROAD DIST. NO. 4		ILLINOIS	FED. AID PROJECT	
* D4 JOINT REPAIR 2007-3				

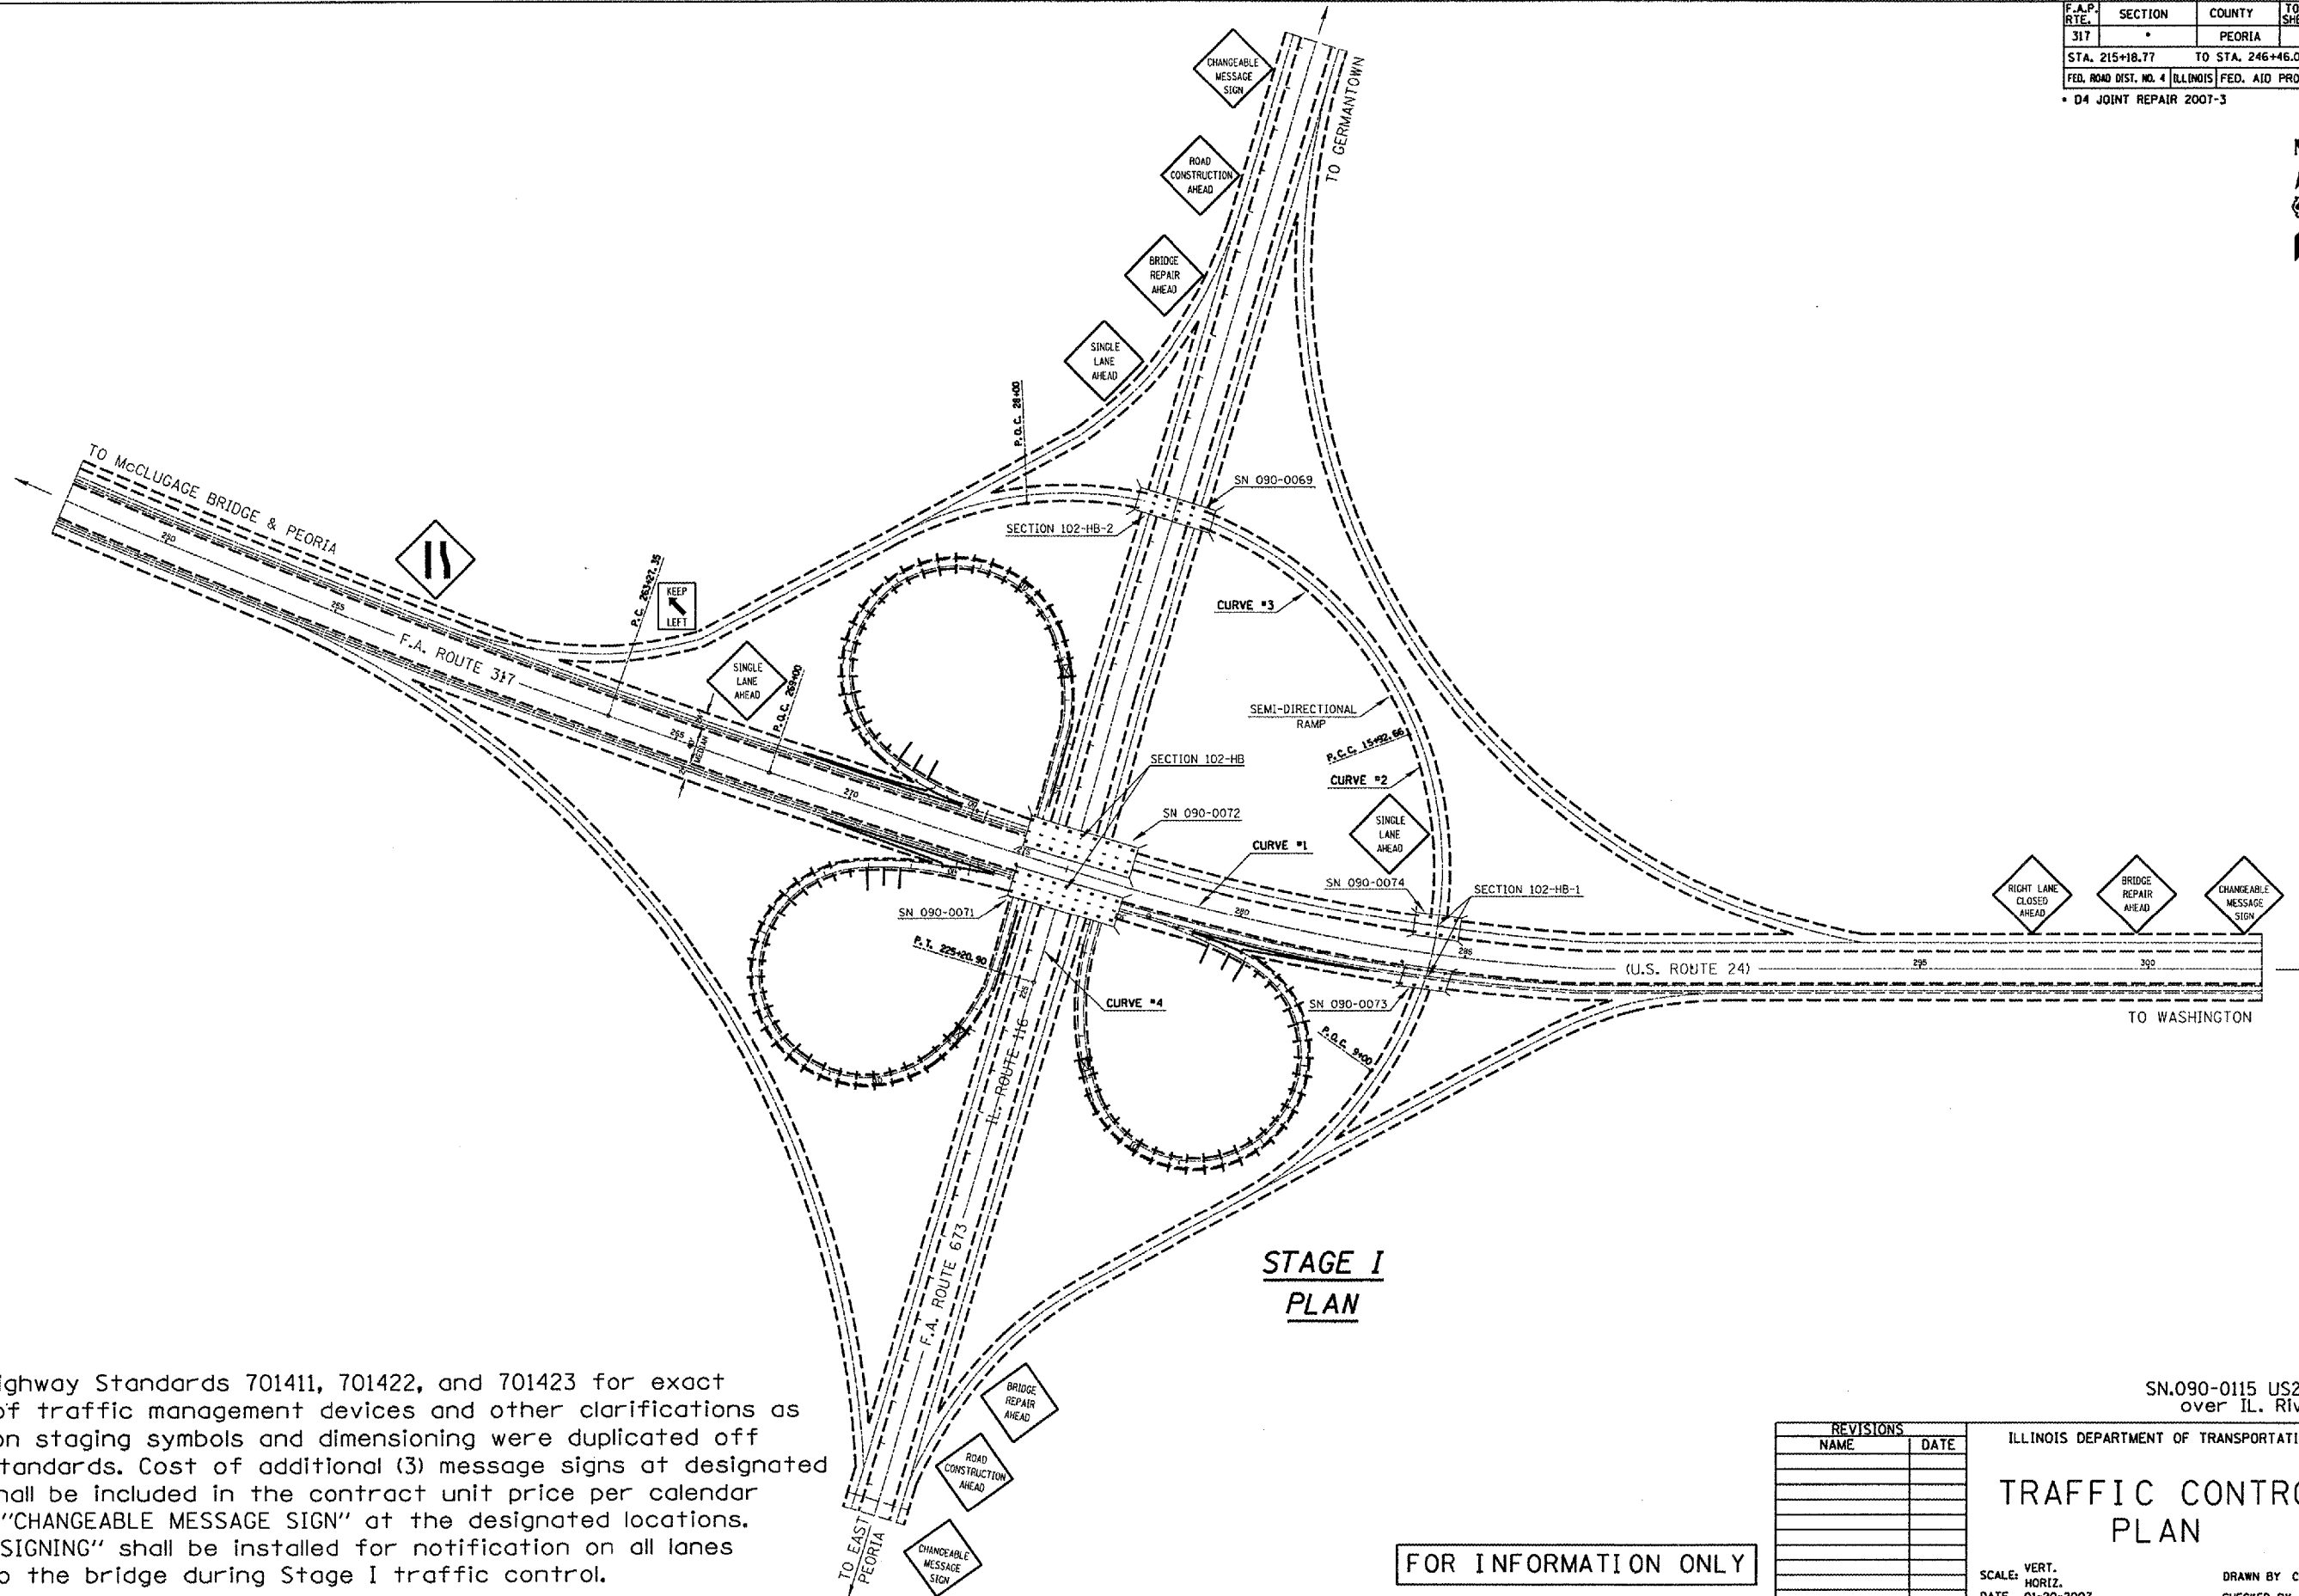

**STAGE I  
PLAN**

**NOTE:**  
Refer to Highway Standards 701411, 701422, and 701423 for exact placement of traffic management devices and other clarifications as construction staging symbols and dimensioning were duplicated off of these standards. Cost of additional (3) message signs at designated locations shall be included in the contract unit price per calendar month for "CHANGEABLE MESSAGE SIGN" at the designated locations. "WIDE-LOAD SIGNING" shall be installed for notification on all lanes leading onto the bridge during Stage I traffic control.

PLAT DATE \* DATES  
FILE NAME \* FILES  
SCALE \* SHEETS  
REFERENCE \* SHEETS

FOR INFORMATION ONLY

SN.090-0115 US24/150  
over IL. River

REVISIONS	
NAME	DATE

ILLINOIS DEPARTMENT OF TRANSPORTATION  
**TRAFFIC CONTROL  
PLAN**  
SCALE: VERT.  
HORIZ.  
DATE 01-20-2007  
DRAWN BY CEJ  
CHECKED BY