


F.A.P. RTE.	SECTION	COUNTY	TOTAL SHEETS	SHEET NO.
317	*	PEORIA	22	15
STA. 215+18.77		TO STA. 246+46.02		
FED. ROAD DIST. NO. 4		ILLINOIS	FED. AID PROJECT	

\* D4 JOINT REPAIR 2007-3

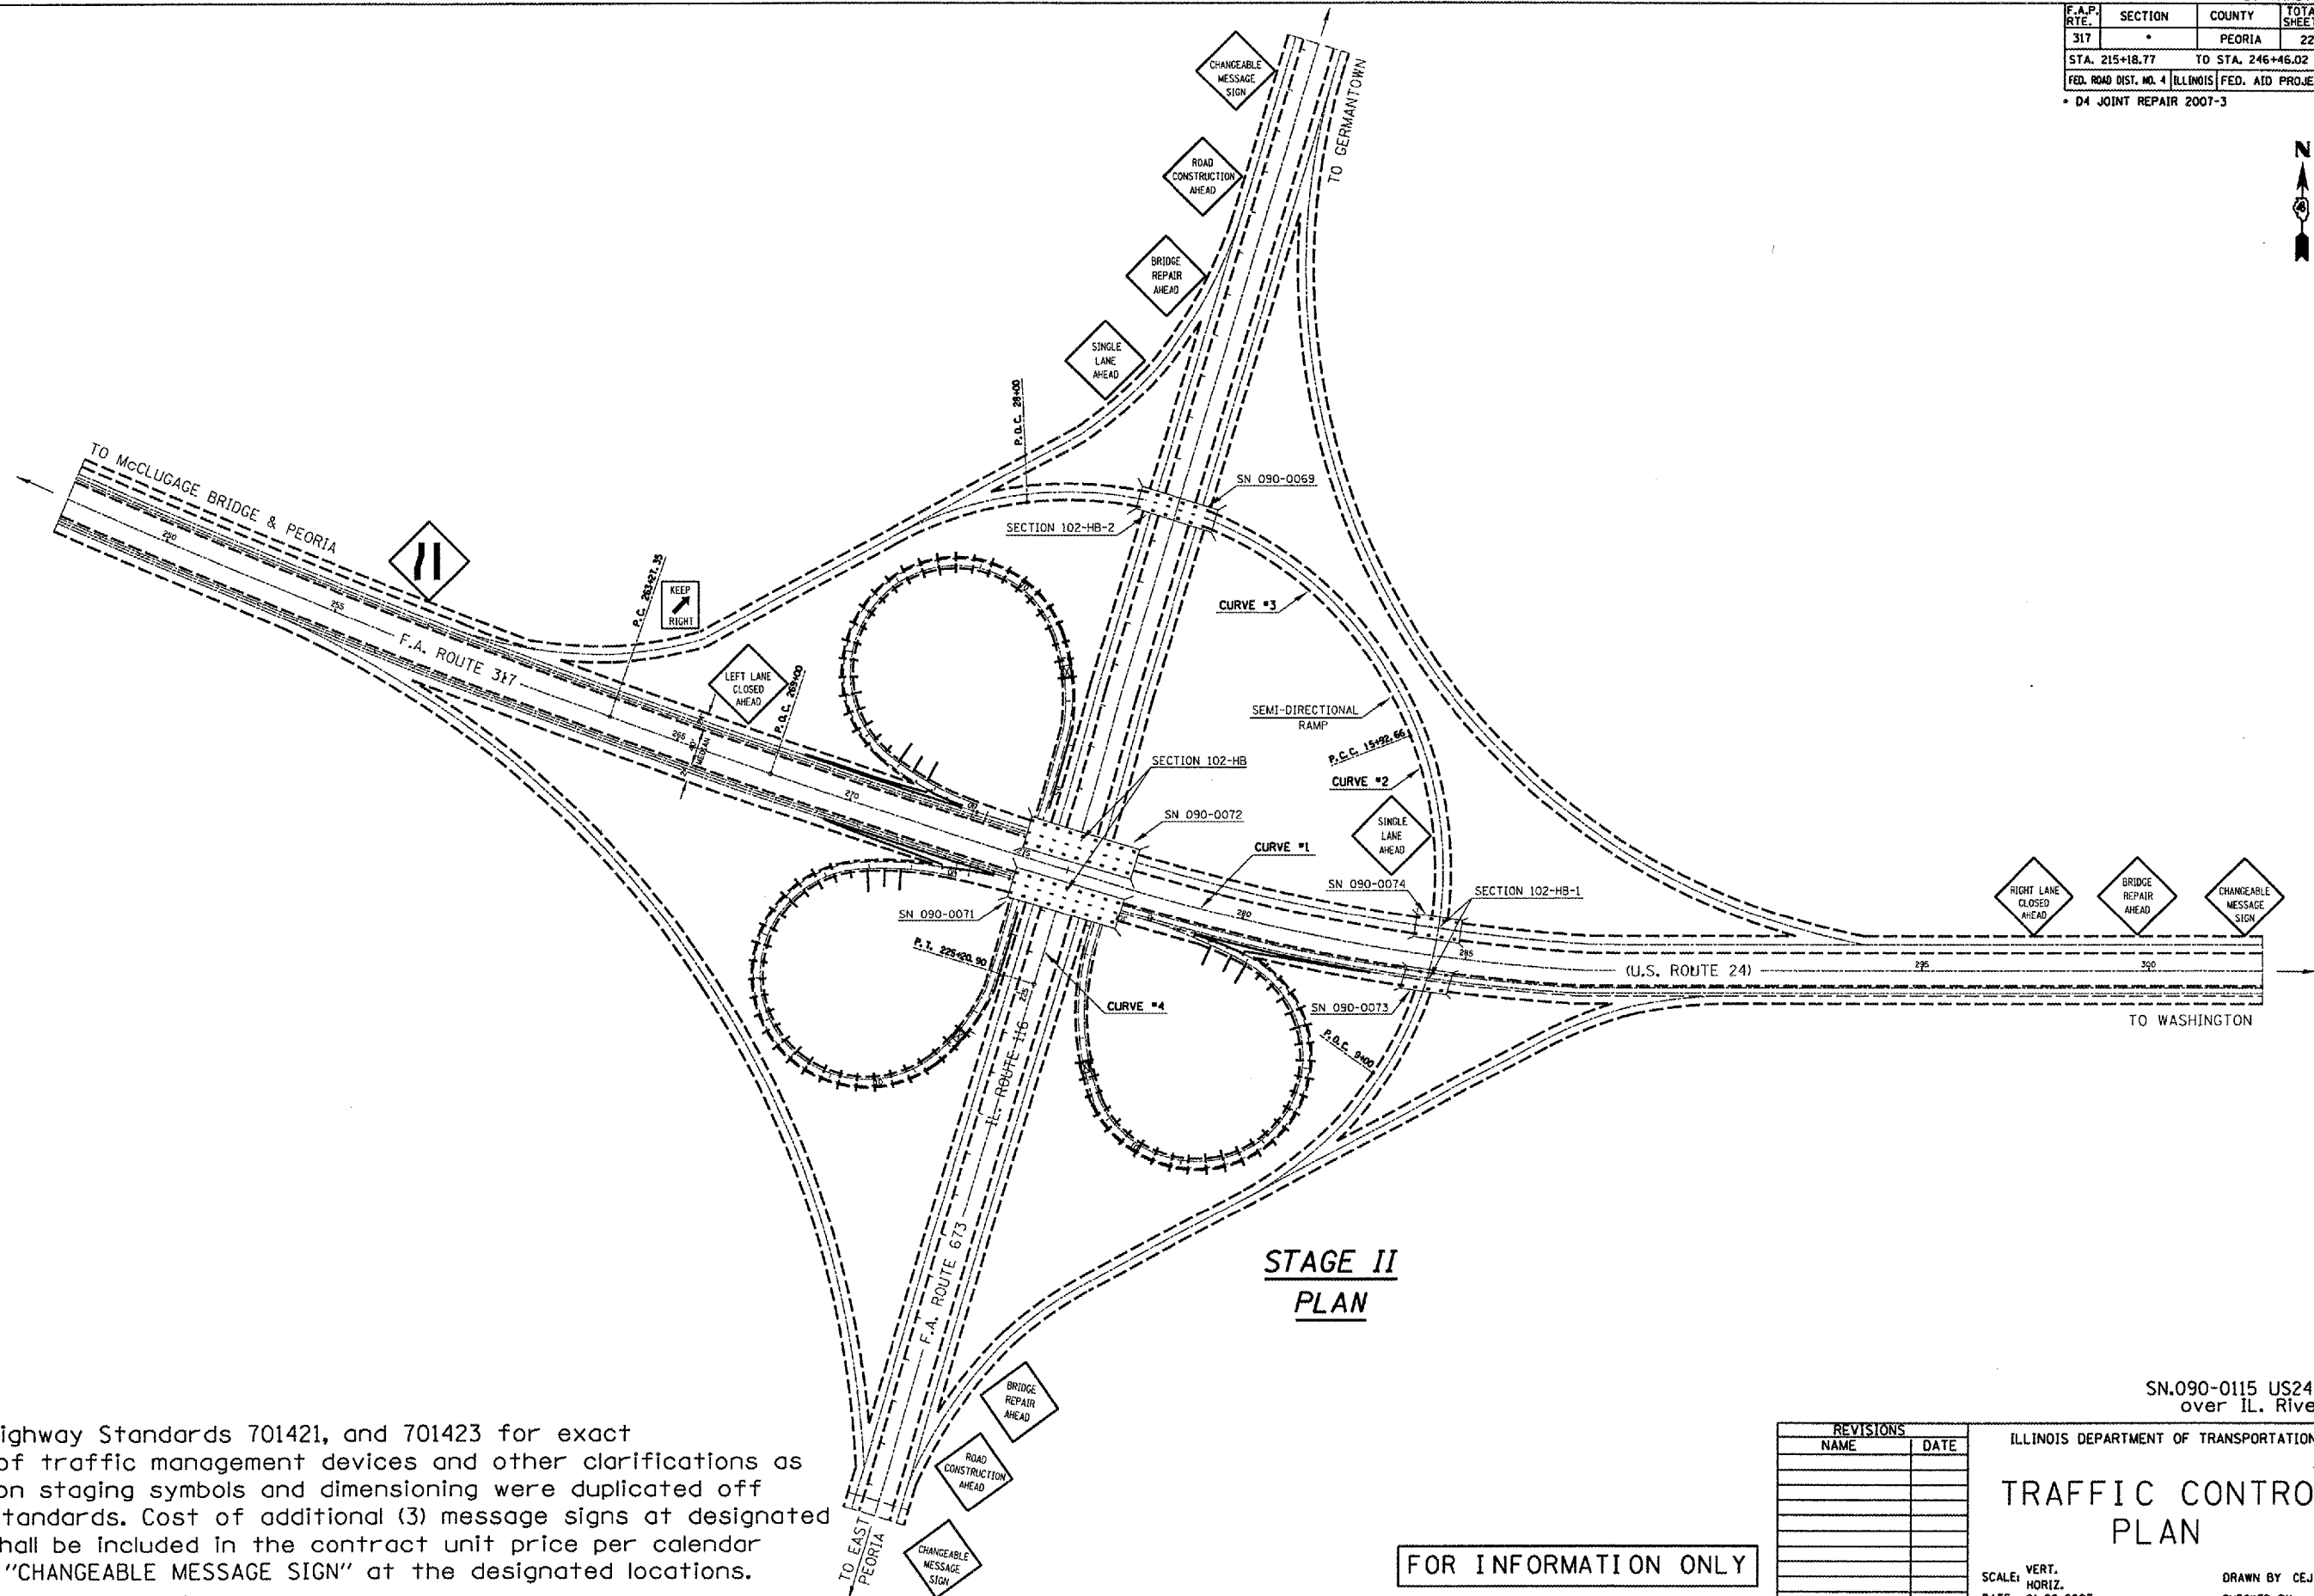

**STAGE II  
PLAN**

**NOTE:**  
Refer to Highway Standards 701421, and 701423 for exact placement of traffic management devices and other clarifications as construction staging symbols and dimensioning were duplicated off of these standards. Cost of additional (3) message signs at designated locations shall be included in the contract unit price per calendar month for "CHANGEABLE MESSAGE SIGN" at the designated locations.

DATE PLOTTED  
SCALE  
REFERENCE

FOR INFORMATION ONLY

SN.090-0115 US24/150  
over IL. River

REVISIONS	
NAME	DATE

ILLINOIS DEPARTMENT OF TRANSPORTATION  
**TRAFFIC CONTROL PLAN**  
SCALE: VERT.      DRAWN BY CEJ  
          HORIZ.      CHECKED BY  
DATE 01-20-2007