


STATE OF ILLINOIS
DEPARTMENT OF TRANSPORTATION

ROUTE NO.	SECTION	COUNTY	DATE	SHEET NO.
US 150/24		PEORIA TAZEWELL	22	16
FED. ROAD DIST. NO. 7		ILLINOIS FED. AID PROJECT-		


SHEET NO. 1
7 SHEETS

Contract Number: 68695

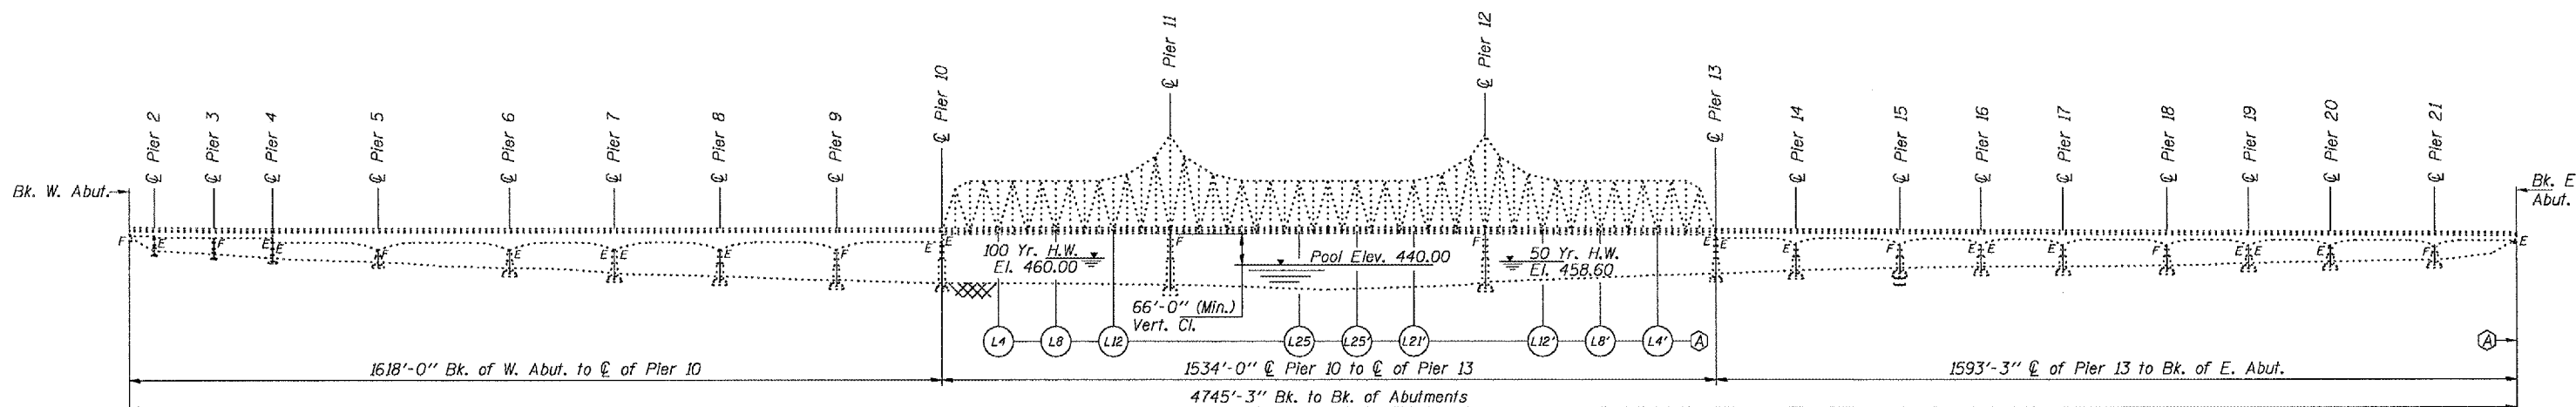

ELEVATION

(A) - Remove existing Neoprene expansion joint & replace with Preformed Joint Strip Seal.

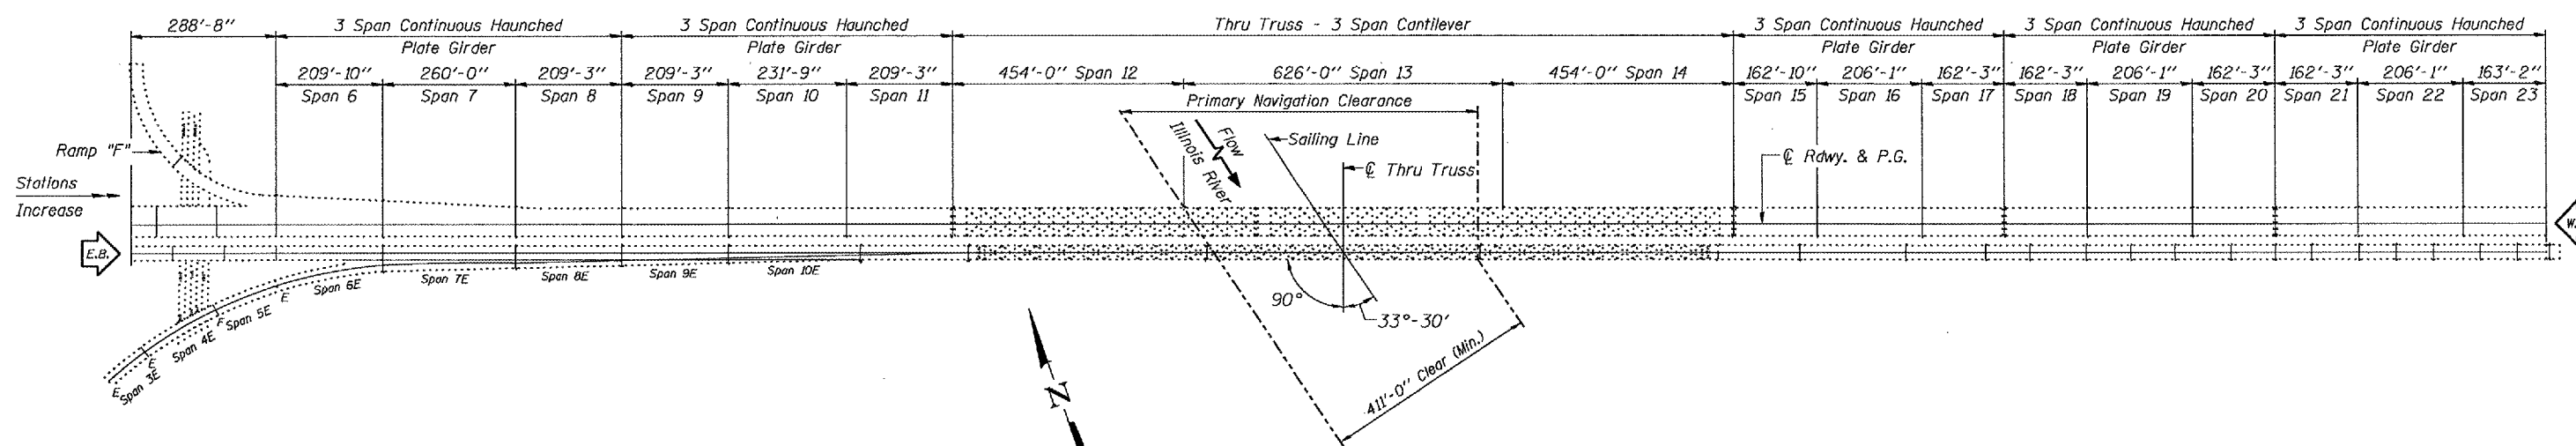

PLAN


GENERAL NOTES

Reinforcement bars shall conform to the requirements of ASTM A 706 Gr 60 (IL Modified). See Special Provisions.
Reinforcement bars designated (E) shall be epoxy coated.
Plan dimensions and details relative to existing plans are subject to routine variations. The Contractor shall field verify existing dimensions and details affecting new construction and make necessary approved adjustments prior to construction or ordering of materials. Such variations shall not be cause for additional compensation for a change in scope of the work, however, the Contractor will be paid for the quantity actually furnished based upon the unit price bid for the work.
Existing reinforcement bars extending into the removal area shall be cleaned, straightened and incorporated into the new construction. Any reinforcement bars that are damaged during concrete removal shall be replaced with an approved bar splicer or anchorage system. Cost included with Concrete Removal.

TOTAL BILL OF MATERIAL

ITEM	UNIT	QUANTITY
Concrete Removal	Cu. Yd.	56.5
Concrete Superstructure	Cu. Yd.	56.5
Reinforcement Bars, Epoxy Coated	Pound	10950
Preformed Joint Strip Seal	Foot	408
Bar Splicers	Each	156
Protective Coat	Sq. Yd.	200.4

BRIDGE REPAIRS
FAP 317
PEORIA/TAZEWELL COUNTIES
SN 090-0115

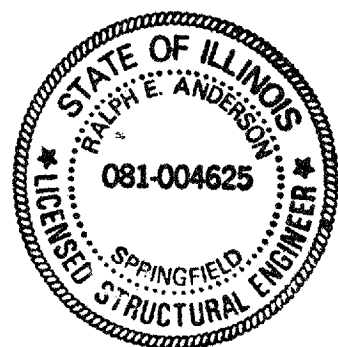

EXPIRES 11-30-2008

DESIGNED	<i>Angela Gots</i>	APRIL 24, 2007
CHECKED	<i>Paul Blalock</i>	EXAMINED <i>Ralph E. Anderson</i>
DRAWN	balliva	PASSED <i>Ralph E. Anderson</i>
CHECKED	AJB/Srp	ENGINEER OF BRIDGES AND STRUCTURES