


F.A.P. RTE.	SECTION	COUNTY	TOTAL SHEETS	SHEET NO.
332		VERMILION	62	20

(47Z-3)RS-1 & (52CS,48Z-1)RS-3
CONTRACT NO. 70185


EXISTING TYPICAL CROSS SECTION

STA 129+16.10 TO STA 175+25.00 (VERMILION ST.)

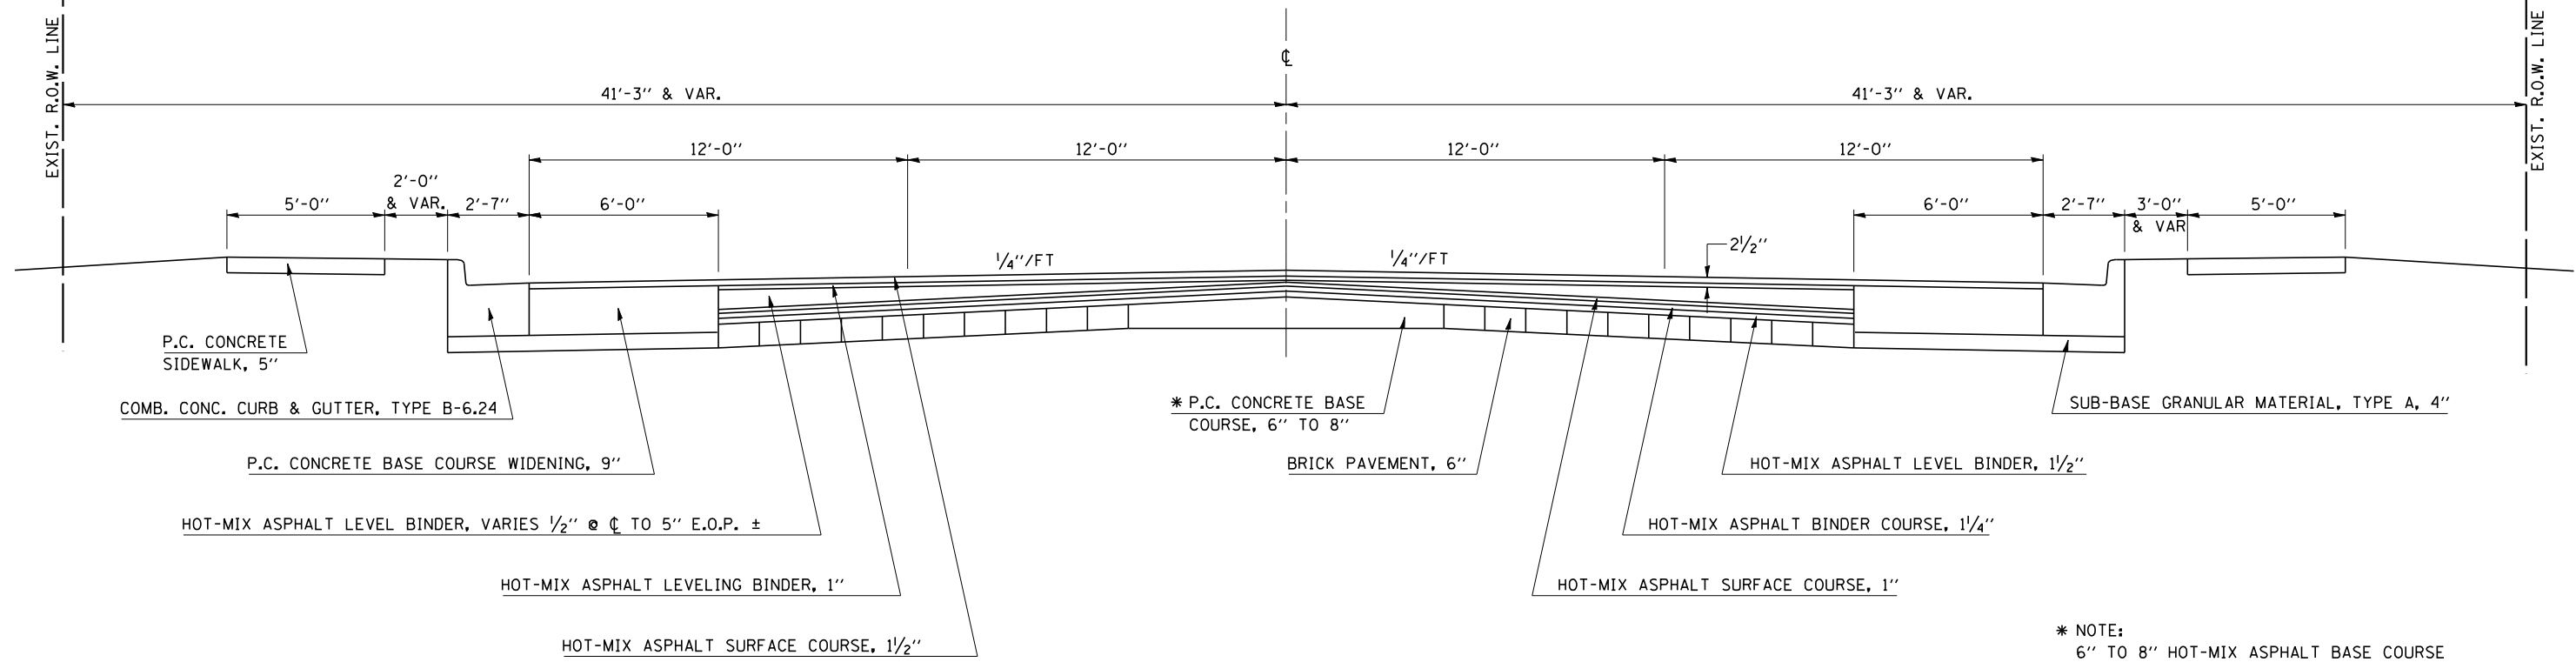

EXISTING TYPICAL CROSS SECTION

STA 175+25.00 TO STA 183+00.00 (VERMILION ST.)

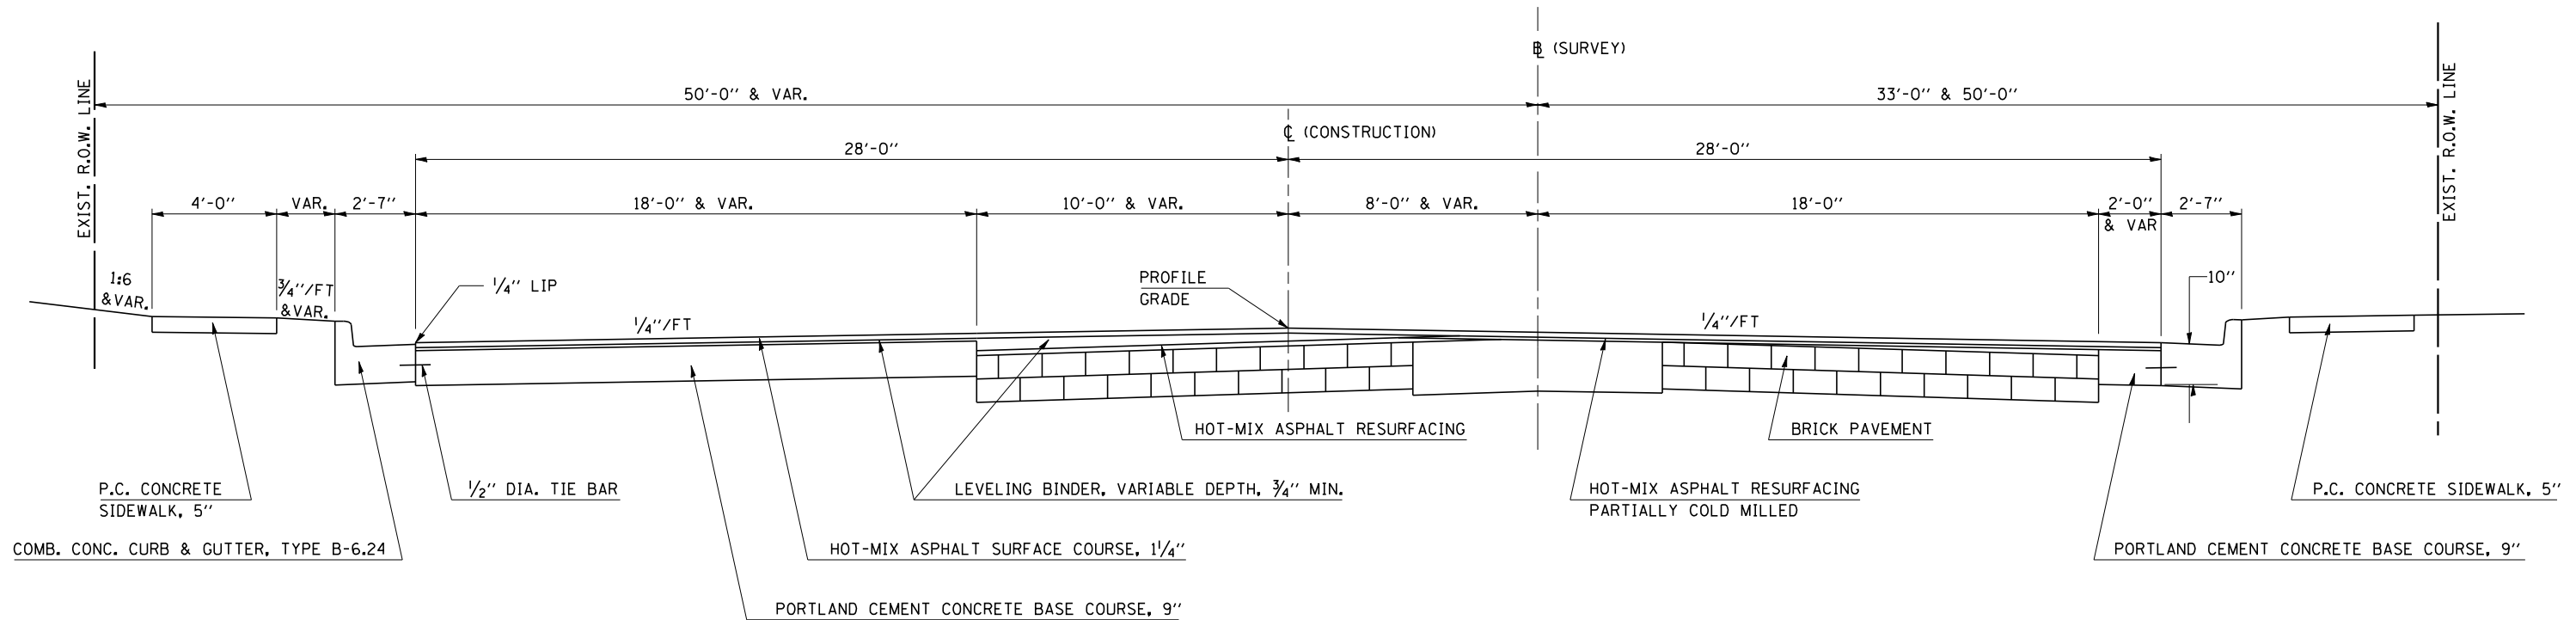

PLOT DATE = 3/27/2007
FILE NAME = c:\p\projects\45938801\c81\typical.dgn
PLOT SCALE = 21.785' / IN.
USER NAME = carrollrt