


F.A.P. RTE.	SECTION	COUNTY	TOTAL SHEETS	SHEET NO.
332	.	VERMILION	62	21

• (47Z-3)RS-1 & (52CS,4BZ-1)RS-3  
CONTRACT NO. 70185

### EXISTING TYPICAL CROSS SECTION

STA 188+46.00 TO STA 189+53.00 (MAIN ST.)

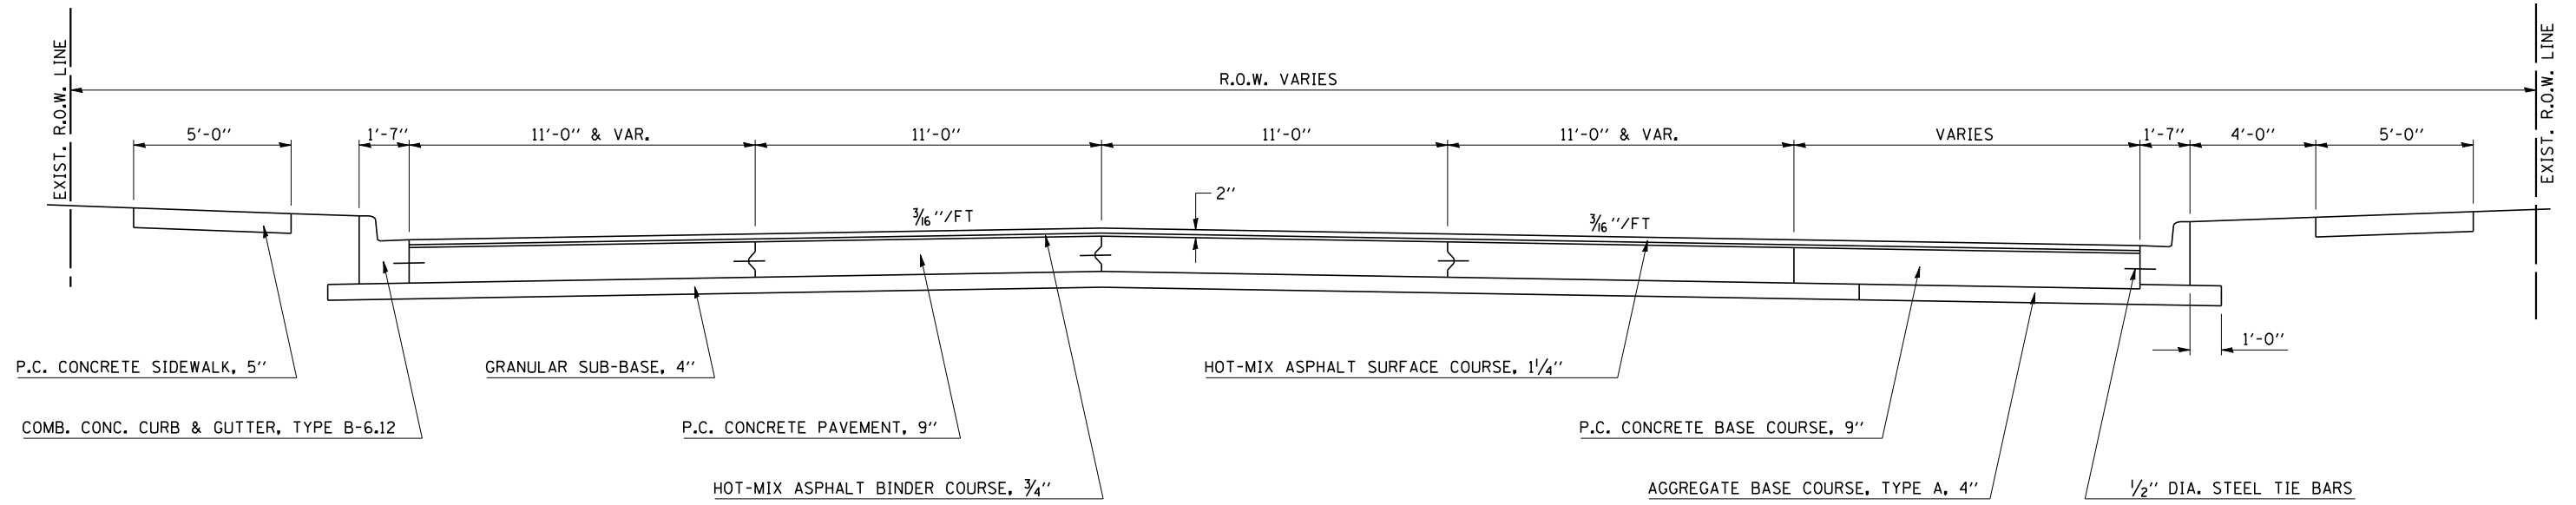

### EXISTING TYPICAL CROSS SECTION

STA 190+45.00 TO STA 195+57.00 (MAIN ST.)  
(STA 100+02.90 GILBERT ST. = STA 190+00.00 MAIN ST.)

