



T 19 N, R 11 W, SEC. 5, 2ND P.M.

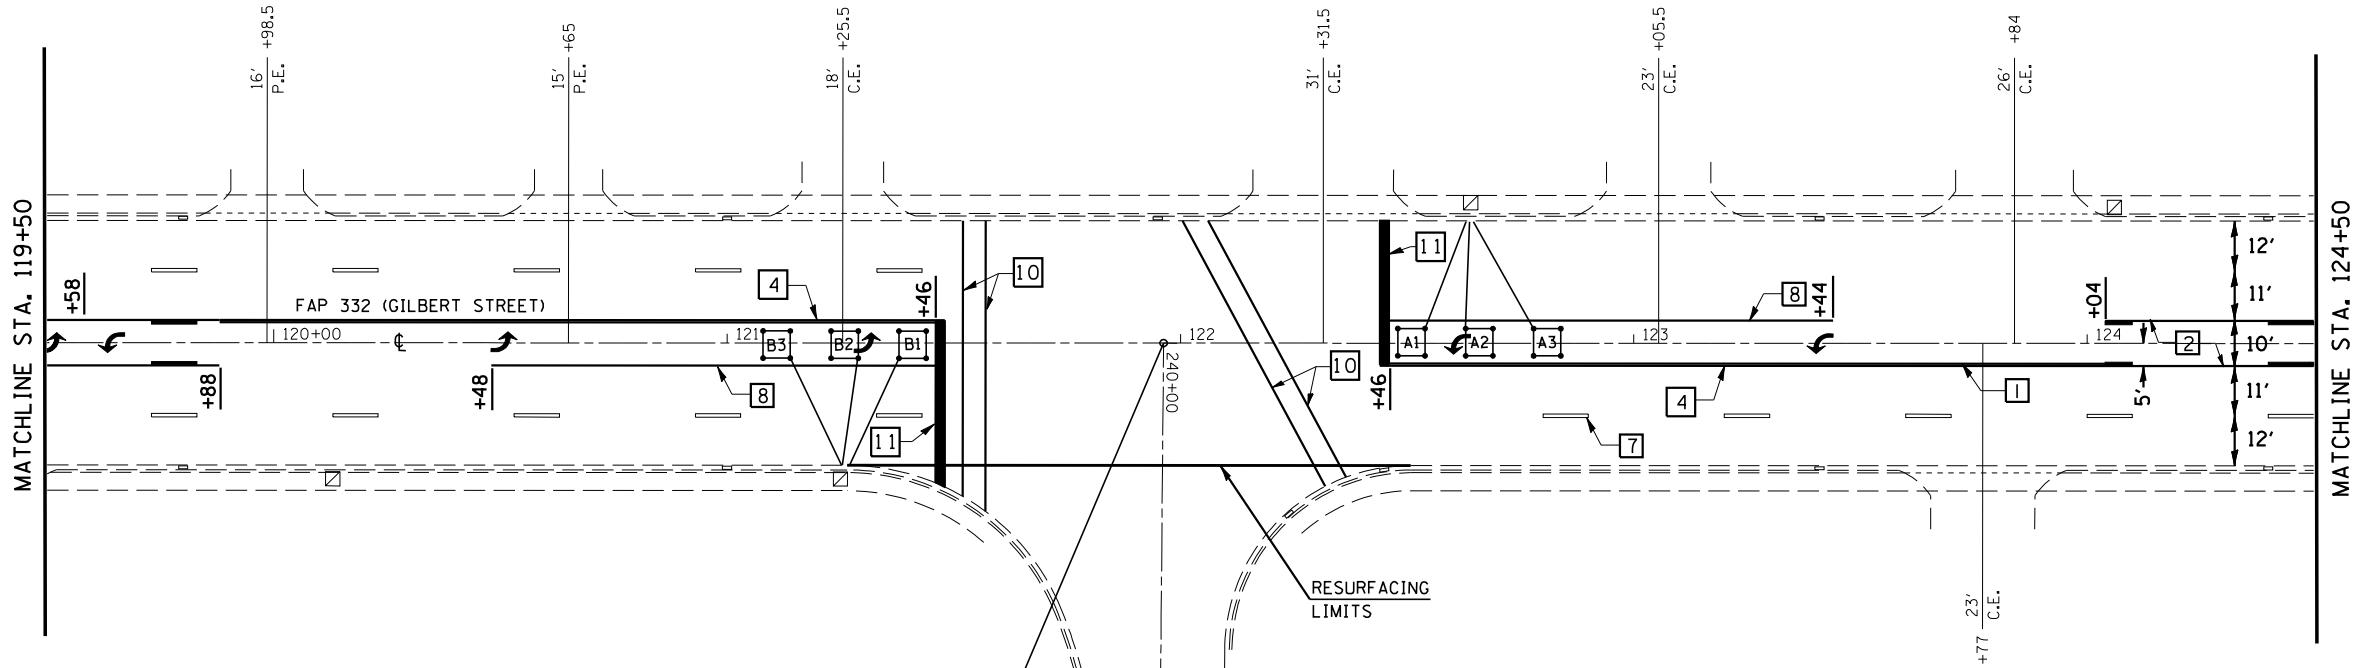

CONTRACT NO. 70185				
F.A.P. RTE.	SECTION	COUNTY	TOTAL SHEETS	SHEET NO.
332	.	VERMILION	62	33
STA. 119+50		TO STA. 124+50		
FED. ROAD DIST. NO. ILLINOIS		FED. AID PROJECT		
*147Z-3IRS-1 & (52CS,48Z-1)RS-3				




DETECTOR LOOP LAYOUT

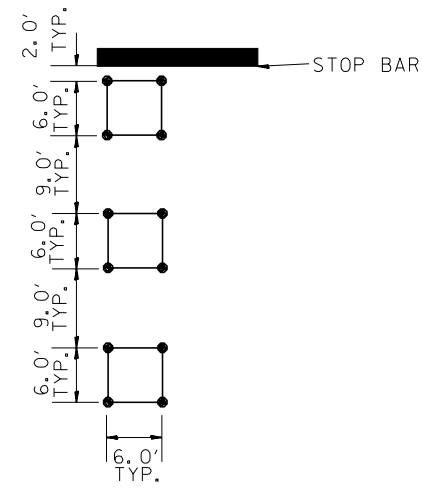

STATION 121+96.27 (GILBERT ST) =
STATION 240+00.00 (SEMINARY ST)

DETAIL OF DETECTOR LOOP WIRING
WIRED IN SERIES WITH SINGLE PAIR CABLE

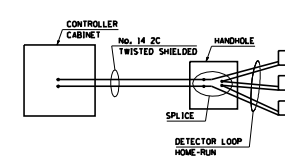

DETECTOR LOOP DATA		
SEMINARY ST.		
LOOP	SIZE	TURNS
A1-3	6' x 6'	3
A4-5	6' x 6'	4
B1-3	6' x 6'	3
B4-5	6' x 6'	4

REVISIONS	
NAME	DATE

ILLINOIS DEPARTMENT OF TRANSPORTATION

ROADWAY PLANS

SCALE: VERT.
HORIZ.
DATE

DRAWN BY
CHECKED BY