
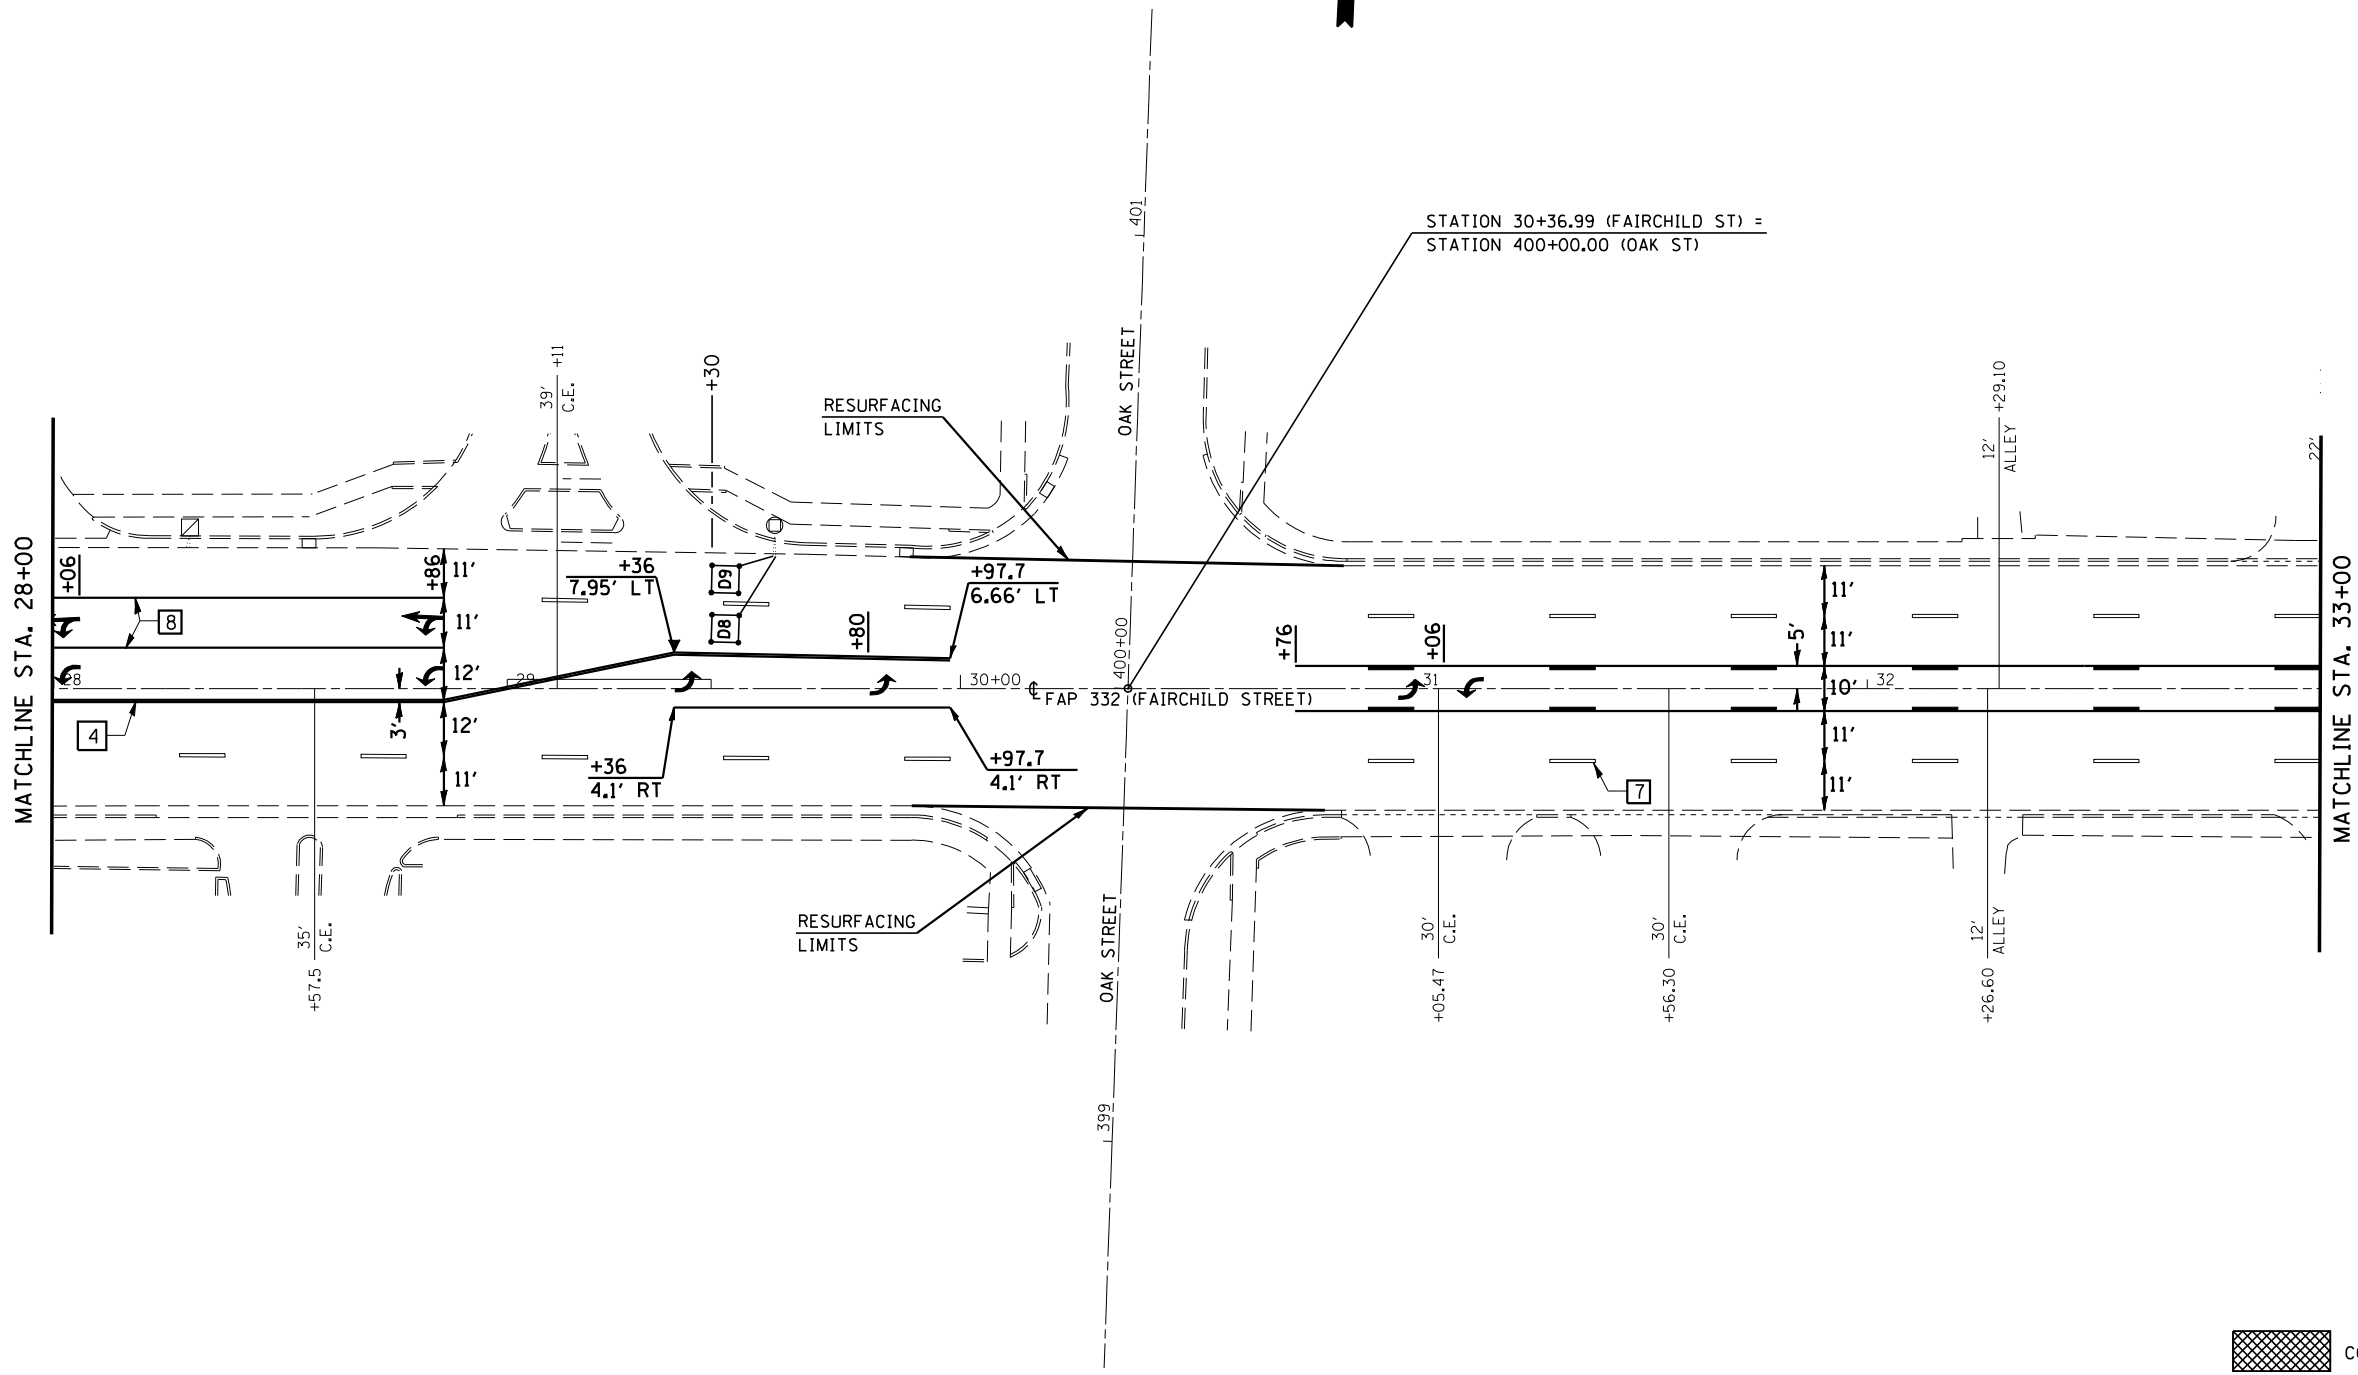


T 19 N, R 11 W, SEC. 5, 2ND P.M.

CONTRACT NO. 70185

F.A.P. RTE.	SECTION	COUNTY	TOTAL SHEETS	SHEET NO.
332	.	VERMILION	62	39
STA. 28+00		TO STA. 33+00		
FED. ROAD DIST. NO. ILLINOIS		FED. AID PROJECT		
+147Z-3)RS-1 & (52CS,48Z-1)RS-3				

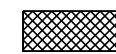

 COLD MILLING SPECIAL

REVISIONS	
NAME	DATE

ILLINOIS DEPARTMENT OF TRANSPORTATION

ROADWAY PLANS

SCALE: VERT. DATE: HORIZ. DRAWN BY: CHECKED BY:

PLOT DATE = 3/27/2007
 FILE NAME = c:\projects\48938801\c81\at\riping.dgn
 PLOT SCALE = 42,352% / IN.
 USER NAME = cerror1rt