


T 19 N, R 11 W, SEC. 5, 2ND P.M.

CONTRACT NO. 70185

F.A.P. RTE.	SECTION	COUNTY	TOTAL SHEETS	SHEET NO.
332	*	VERMILION	62	42
STA. 101+50		TO STA. 107+50		
FED. ROAD DIST. NO. ILLINOIS		FED. AID PROJECT		
*(47Z-3IRS-1 & 52CS,48Z-1RS-3				

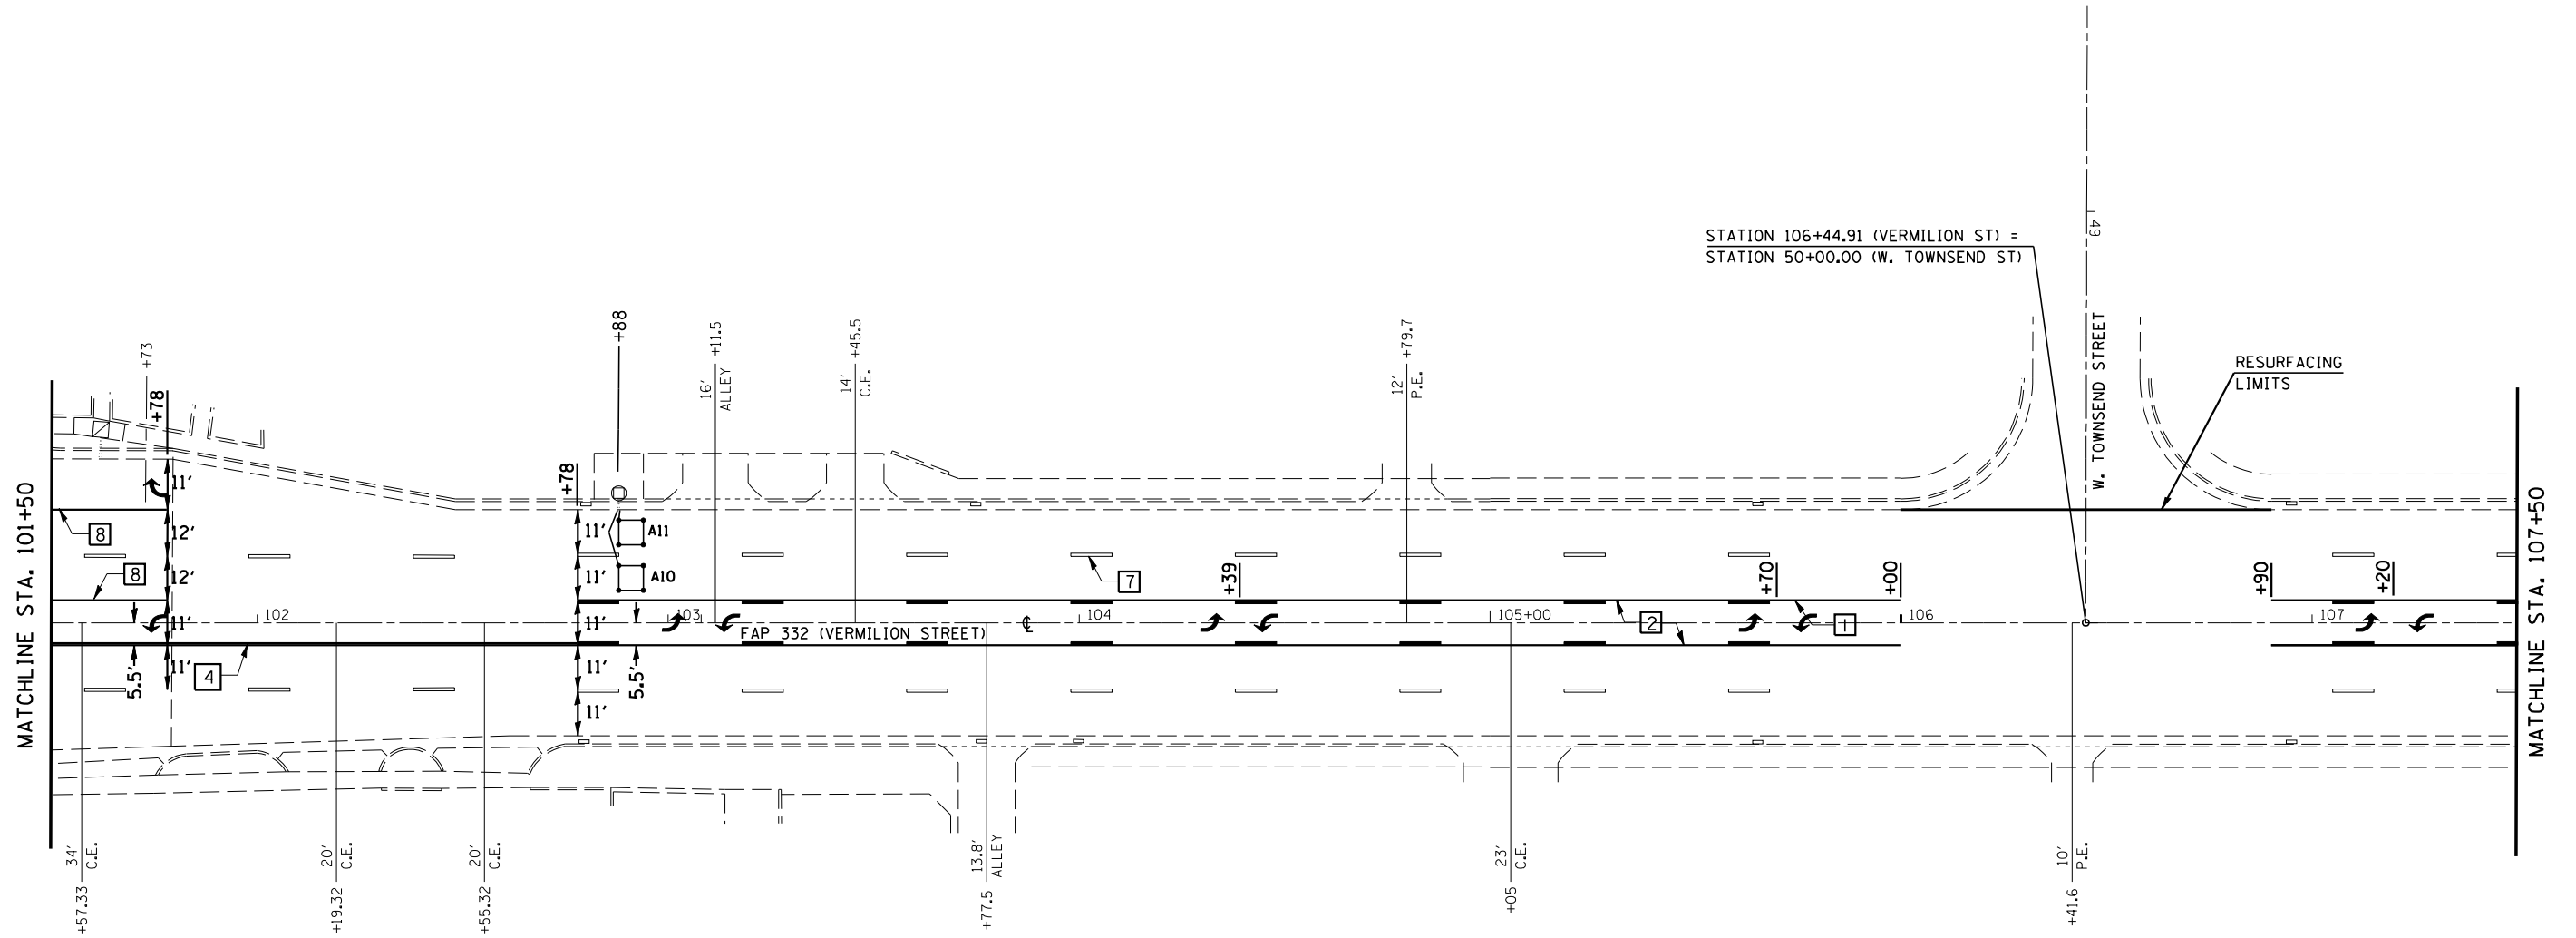

PLOT DATE : 3/27/2007  
 FILE NAME : c:\projects\4593881\c81\at\riping.dgn  
 PLOT SCALE : 42,352% / IN.  
 USER NAME : carrollt

REVISIONS	
NAME	DATE

ILLINOIS DEPARTMENT OF TRANSPORTATION

ROADWAY PLANS

SCALE: VERT.  
 HORIZ.  
 DATE

DRAWN BY  
 CHECKED BY