


T 20 N, R 11 W, SEC. 32, 2ND P.M.

CONTRACT NO. 70185

F.A.P. RTE.	SECTION	COUNTY	TOTAL SHEETS	SHEET NO.
332	*	VERMILION	62	51
STA. 153+50		TO STA. 159+50		
FED. ROAD DIST. NO. _		ILLINOIS	FED. AID PROJECT	
*(47Z-3)RS-1 & (52CS,48Z-1)RS-3				

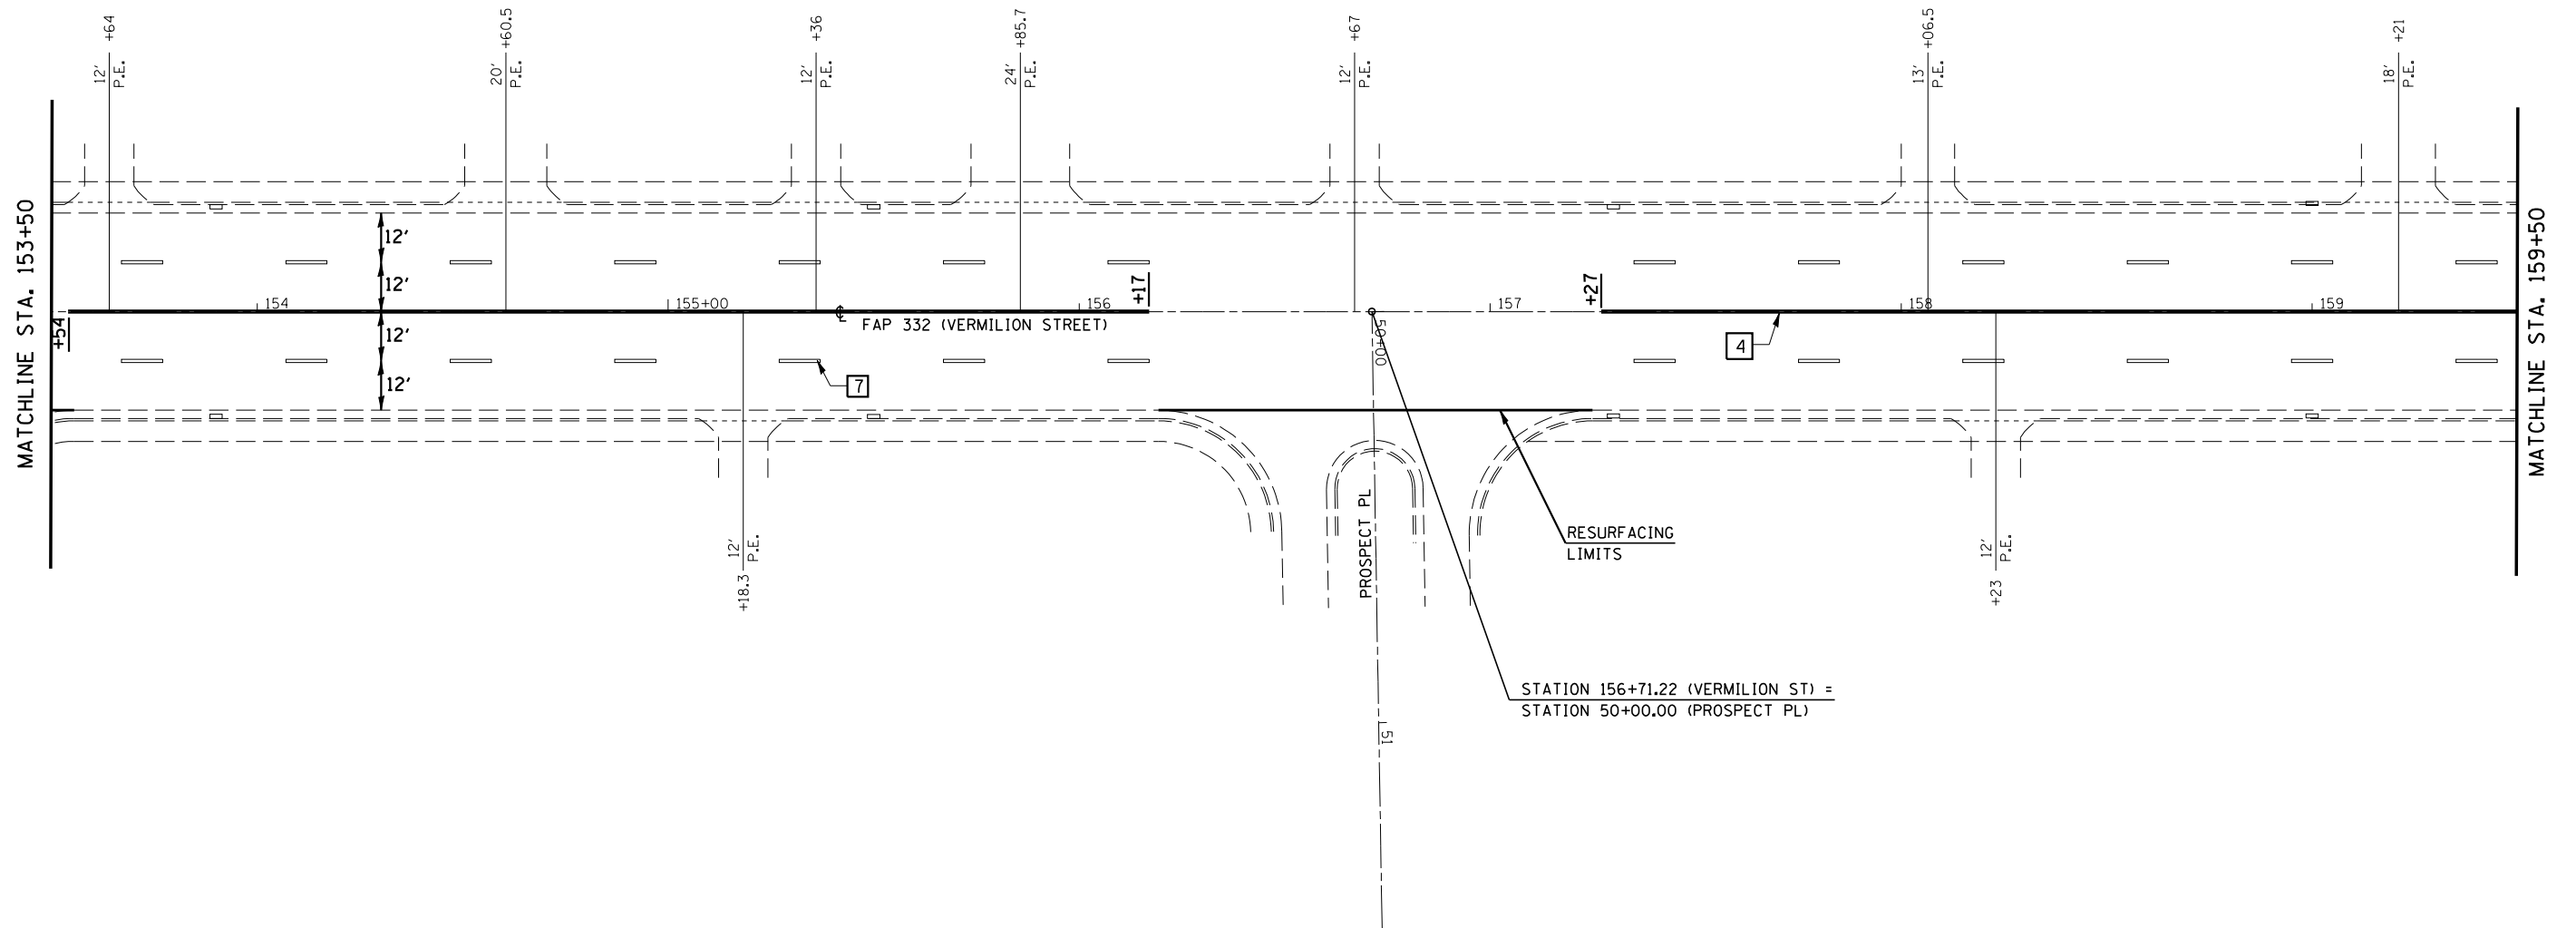

PLOT DATE : 3/27/2007
 FILE NAME : c:\projects\4893881\481\atp.rdg.dgn
 PLOT SCALE : 42,352% / IN.
 USER NAME : carrollt

REVISIONS	
NAME	DATE

ILLINOIS DEPARTMENT OF TRANSPORTATION

ROADWAY PLANS

SCALE: VERT.
 HORIZ.
 DATE

DRAWN BY
 CHECKED BY