



F.A.I. RTE.	SECTION	COUNTY	TOTAL SHEETS	SHEET NO.
55		McLEAN	40	29
STA. 38+400		TO STA. 39+100		
FED. ROAD DIST. NO.		ILLINOIS FED. AID PROJECT		

CENTERLINE CURVE DATA
 $\Delta = 03^{\circ}00'45''$
 $R = 6985.787m$
 $T = 183.684m$
 $L = 367.283m$
 $P.C. STA. 38+479.440$
 $P.I. STA. 38+663.124$
 $P.T. STA. 38+846.723$

• (57-4)RS-3 & I

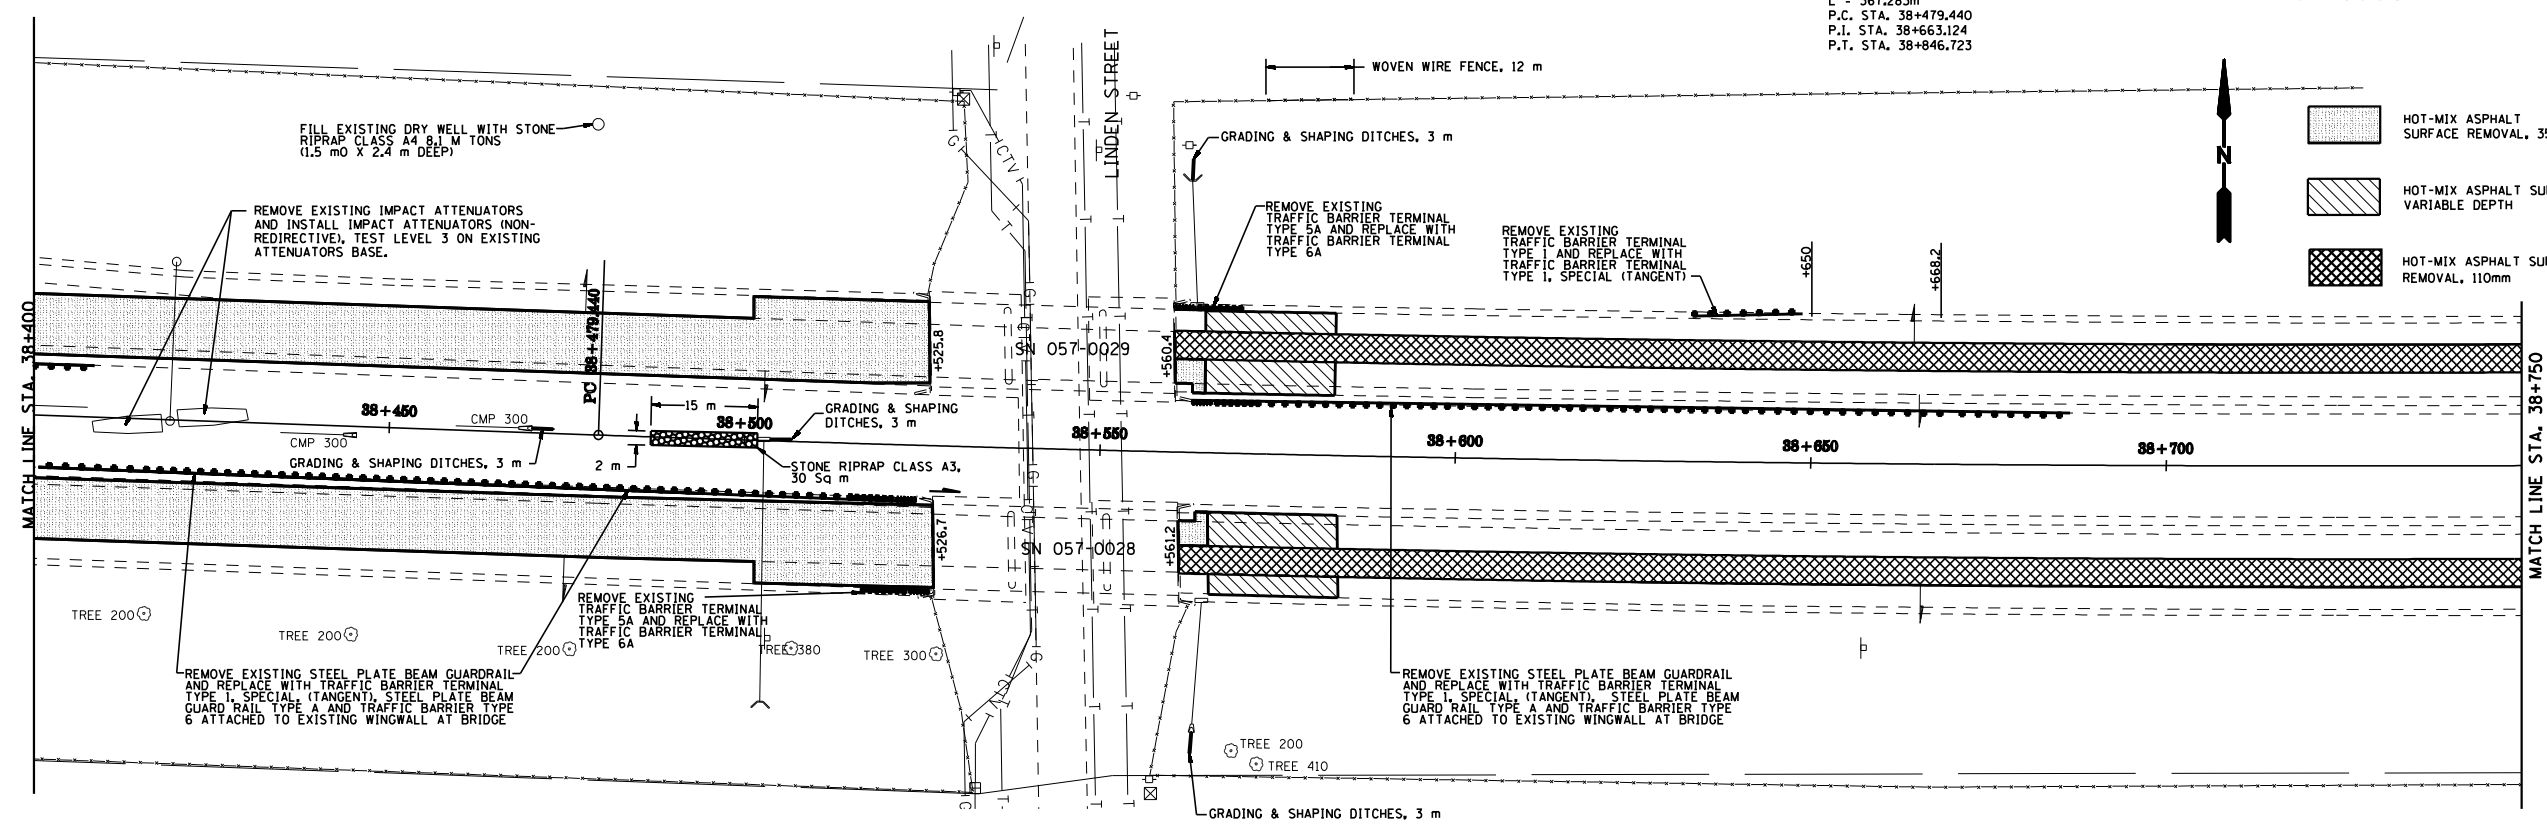

- HOT-MIX ASPHALT SURFACE REMOVAL, 35mm
- HOT-MIX ASPHALT SURFACE REMOVAL VARIABLE DEPTH
- HOT-MIX ASPHALT SURFACE REMOVAL, 110mm

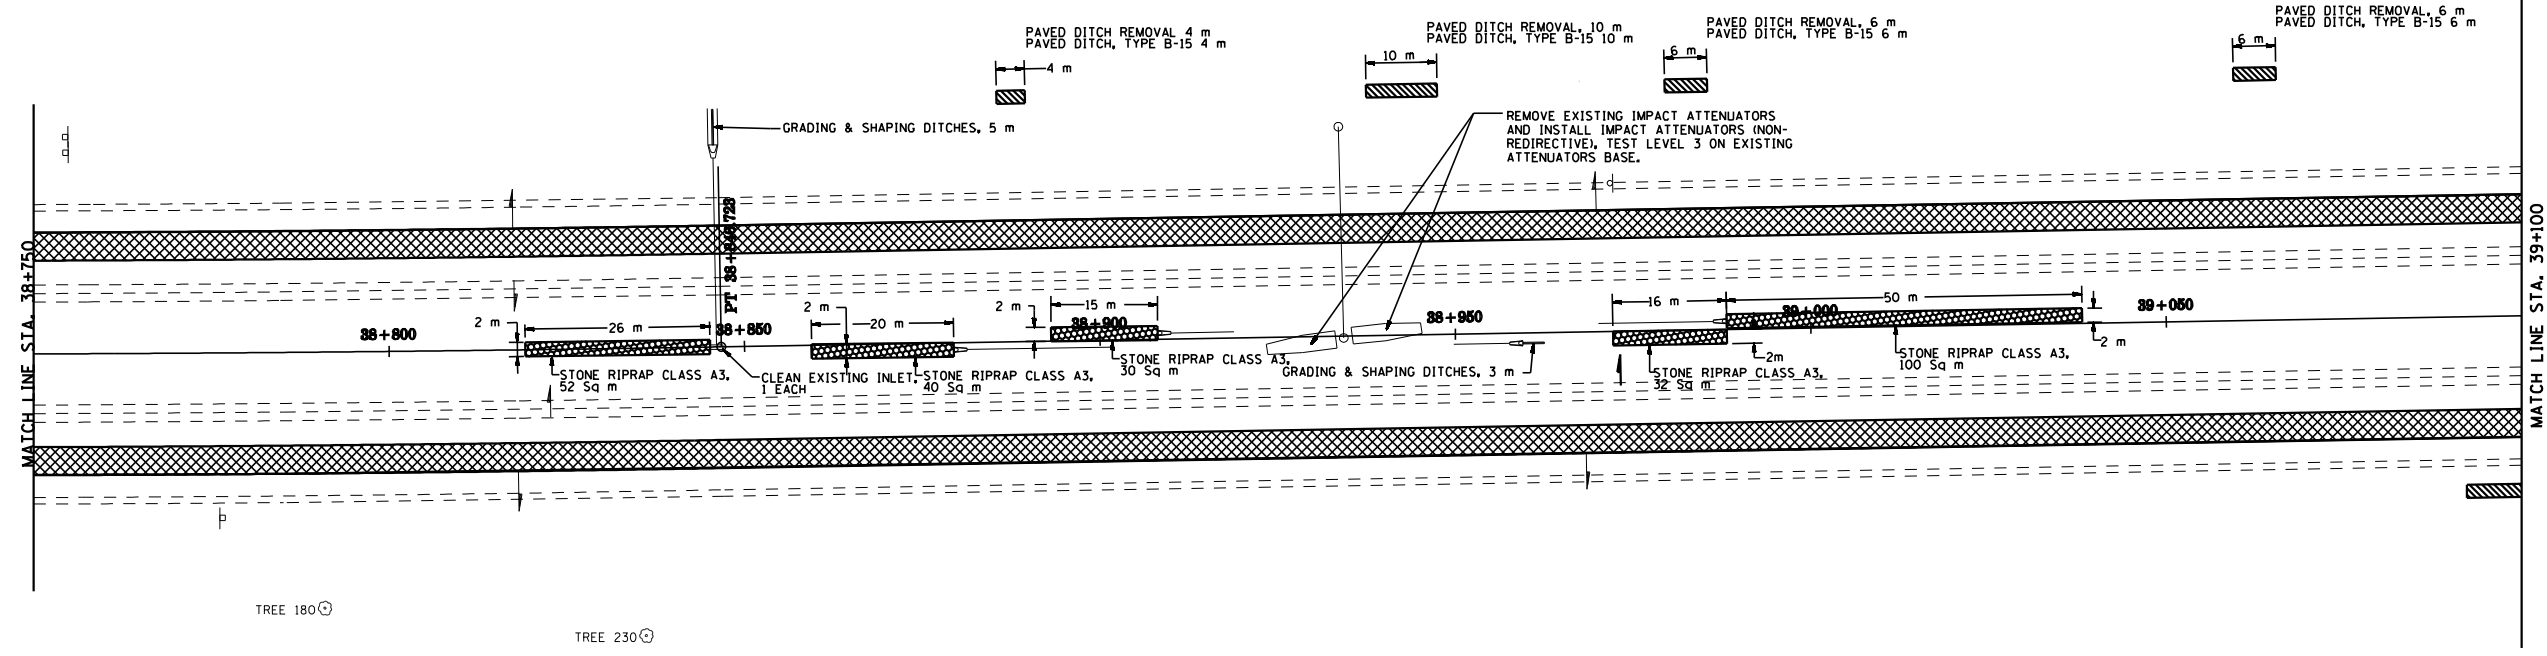

DOUBLE PLAN SHEETS
 F.A.I. 55
 SECTION (57-4)RS-3 & I
 McLEAN COUNTY