
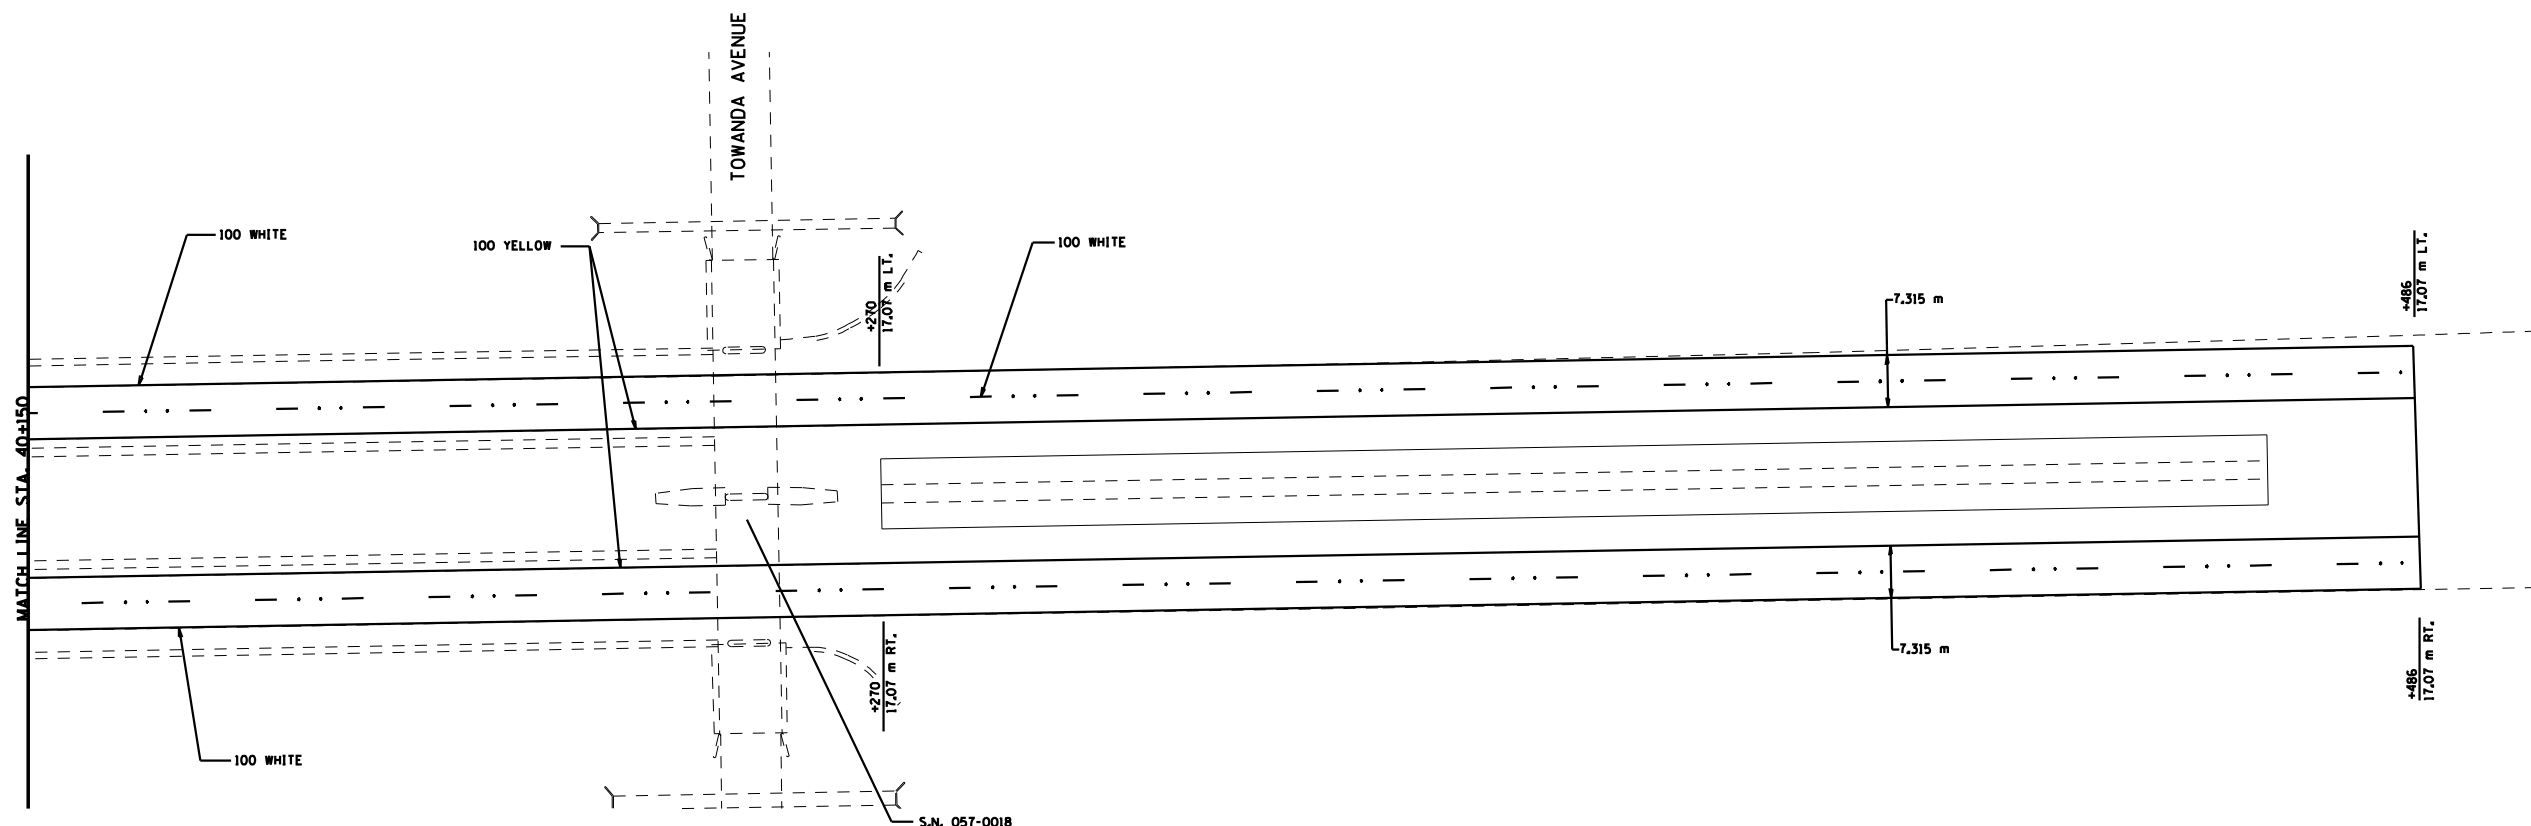


| F.A.I. RTE.         | SECTION | COUNTY         | TOTAL SHEETS     | SHEET NO. |
|---------------------|---------|----------------|------------------|-----------|
| 55                  |         | McLEAN         | 40               | 37        |
| STA. 39+800         |         | TO STA. 40+486 |                  |           |
| FED. ROAD DIST. NO. |         | ILLINOIS       | FED. AID PROJECT |           |

• (57-4)RS-3 & I

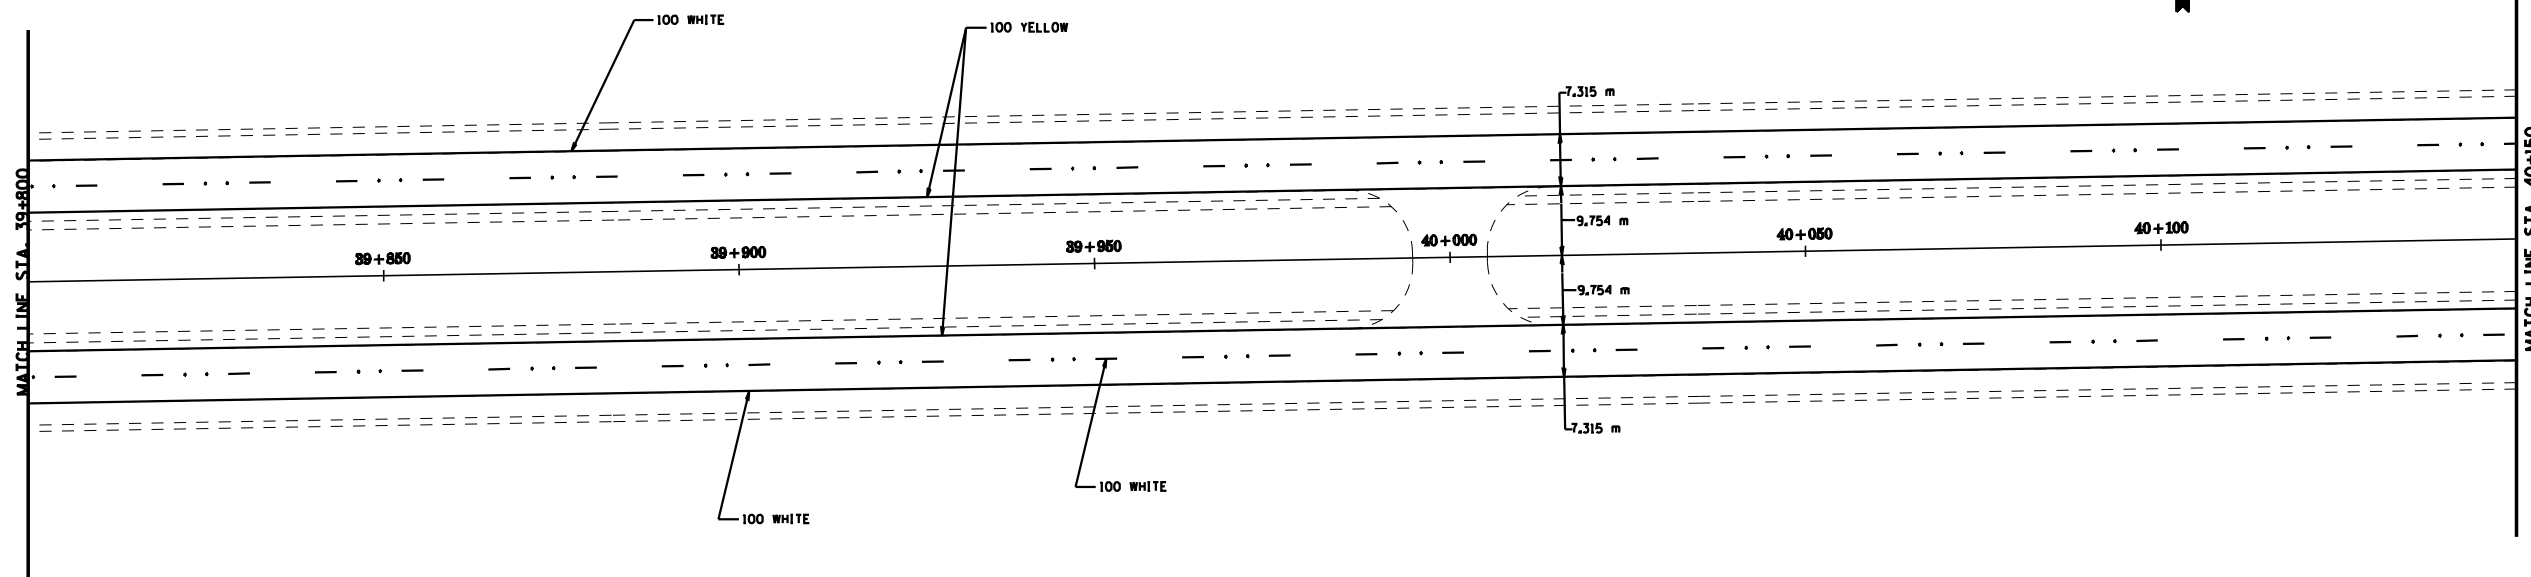

PAVEMENT MARKING DETAILS  
 F.A.I. 55  
 SECTION (57-4)RS-3 & I  
 MCLEAN COUNTY