
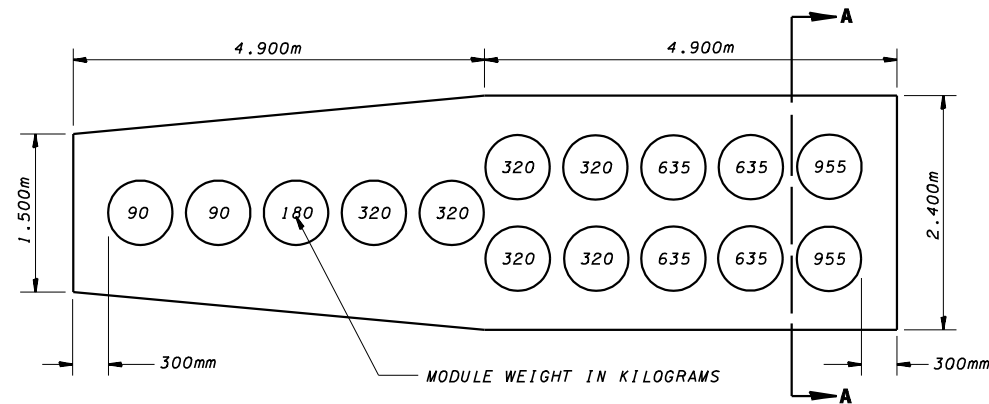


F.A. RTE.	SECTION	COUNTY	TOTAL SHEETS	SHEET NO.
55	*	McLEAN	40	39
STA.		TO STA.		
FED. ROAD DIST. NO.		ILLINOIS FED. AID PROJECT		


• (57-4)RS-3 & 1

GENERAL NOTES


1. THE 1:10 SLOPE CONTROLS NOSE OF ATTENUATOR BASE ELEVATION.
2. ATTENUATOR BASE GRADE PARALLELS EDGE OF PAVEMENT GRADE.
3. SLOPE ADJACENT TO ATTENUATOR BASE SHALL BE 1:10 OR FLATTER.

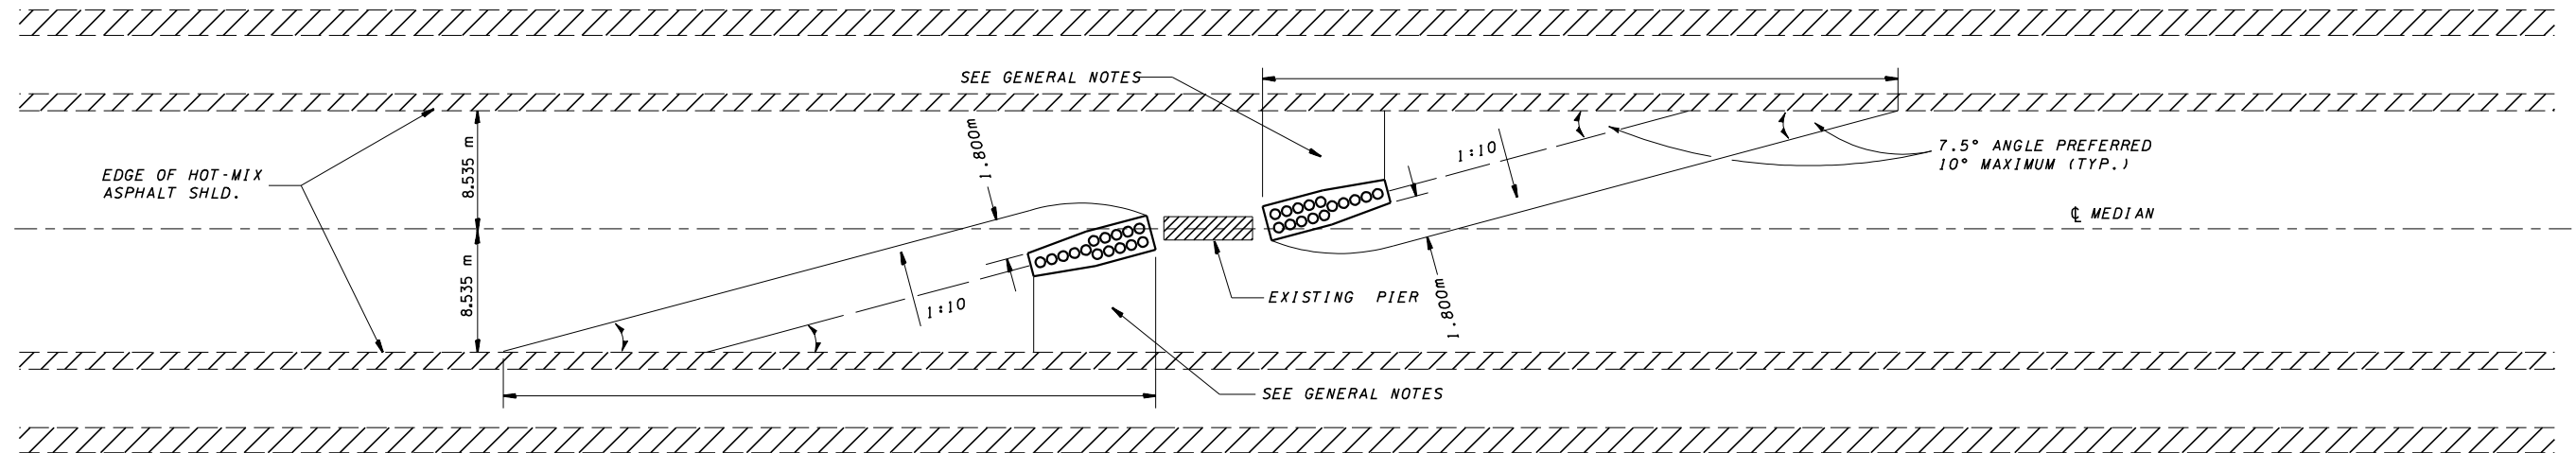

INERTIAL BARRIER MODULE ARRAY AND ATTENUATOR BASE PLAN

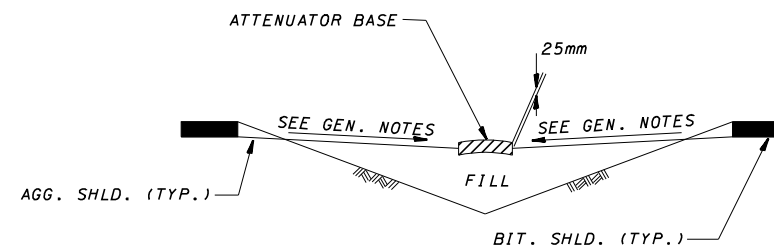

SECTION A - A

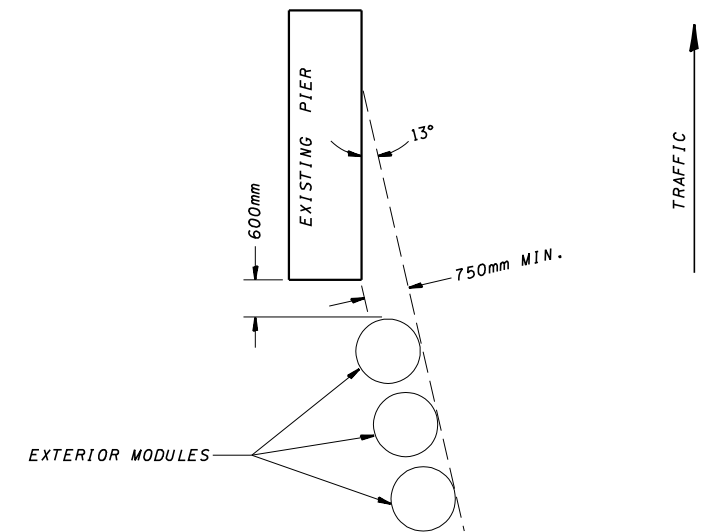

EXTERIOR MODULE LAYOUT

OCT. 1996
 IDETAILS1 400499.DGN
 406-7, 406-8