


F.A.S. RTE.	SECTION	COUNTY	TOTAL SHEETS	SHEET NO.
518	1380RS	CHAMPAIGN	38	11

CONTRACT NO. 70587


**PROPOSED TYPICAL ③ CROSS SECTION**

- ② STA 218+00.00 TO STA 236+12.17 ⑦
- ⑦ STA 236+39.83 TO STA 248+47.11 ②
- ② STA 276+00.00 TO STA 290+86.00 ⑥

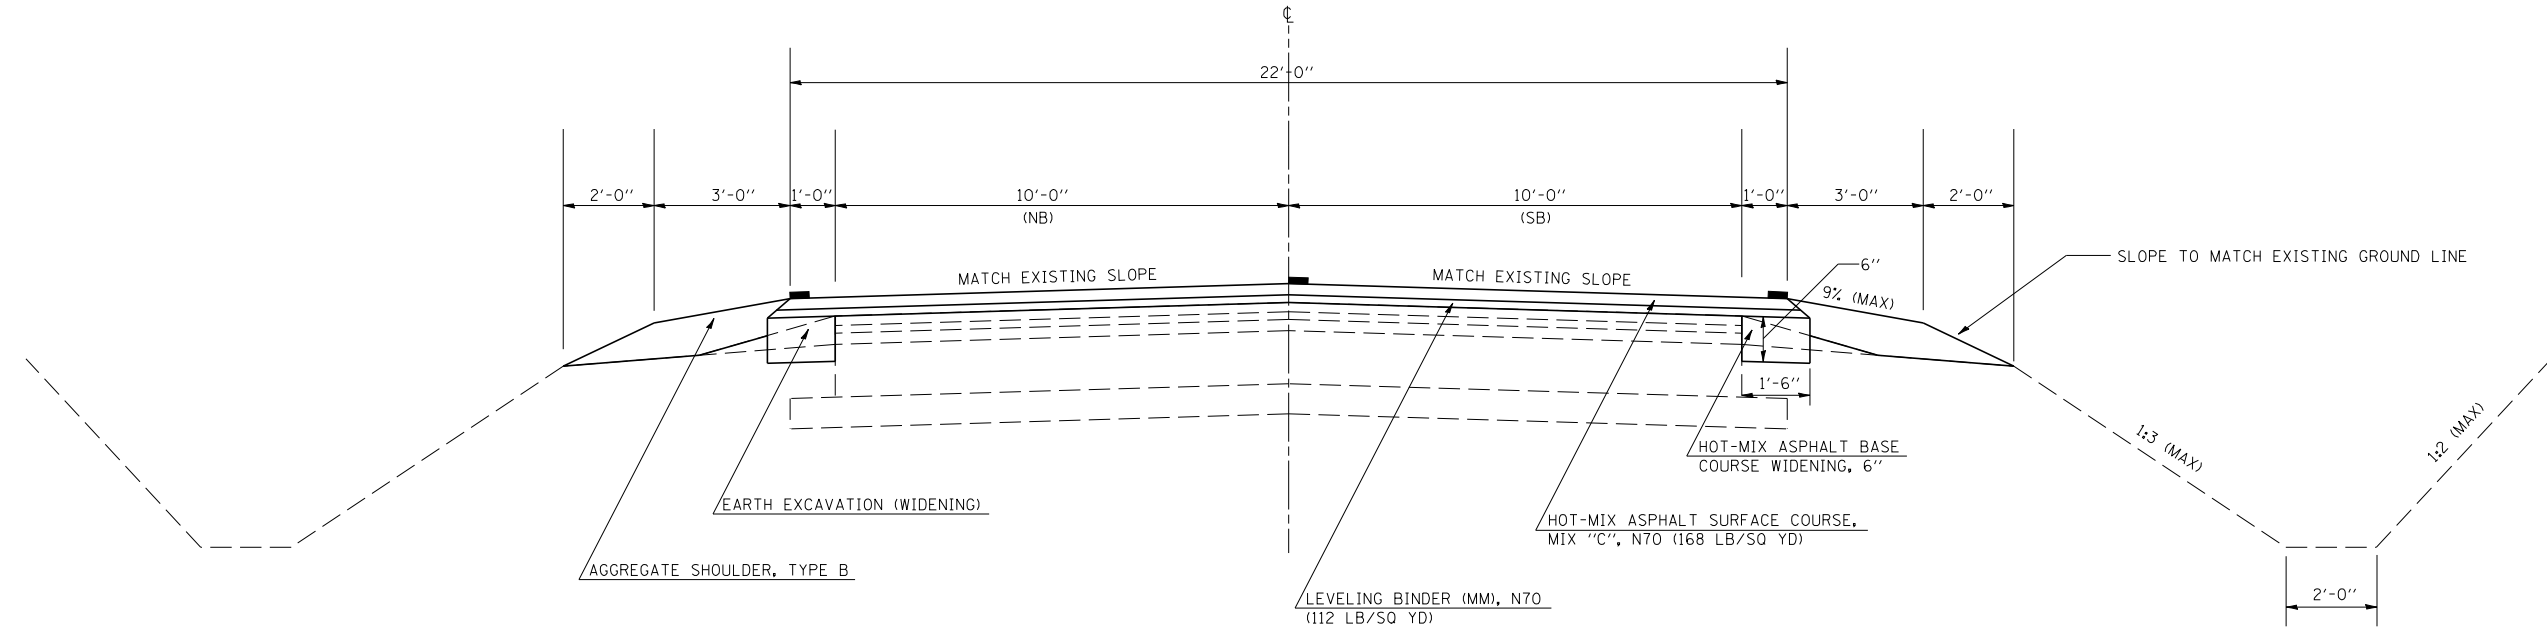

**PROPOSED TYPICAL ④ CROSS SECTION**

- ⑥ STA 297+00.00 TO STA 298+02.49 ⑤

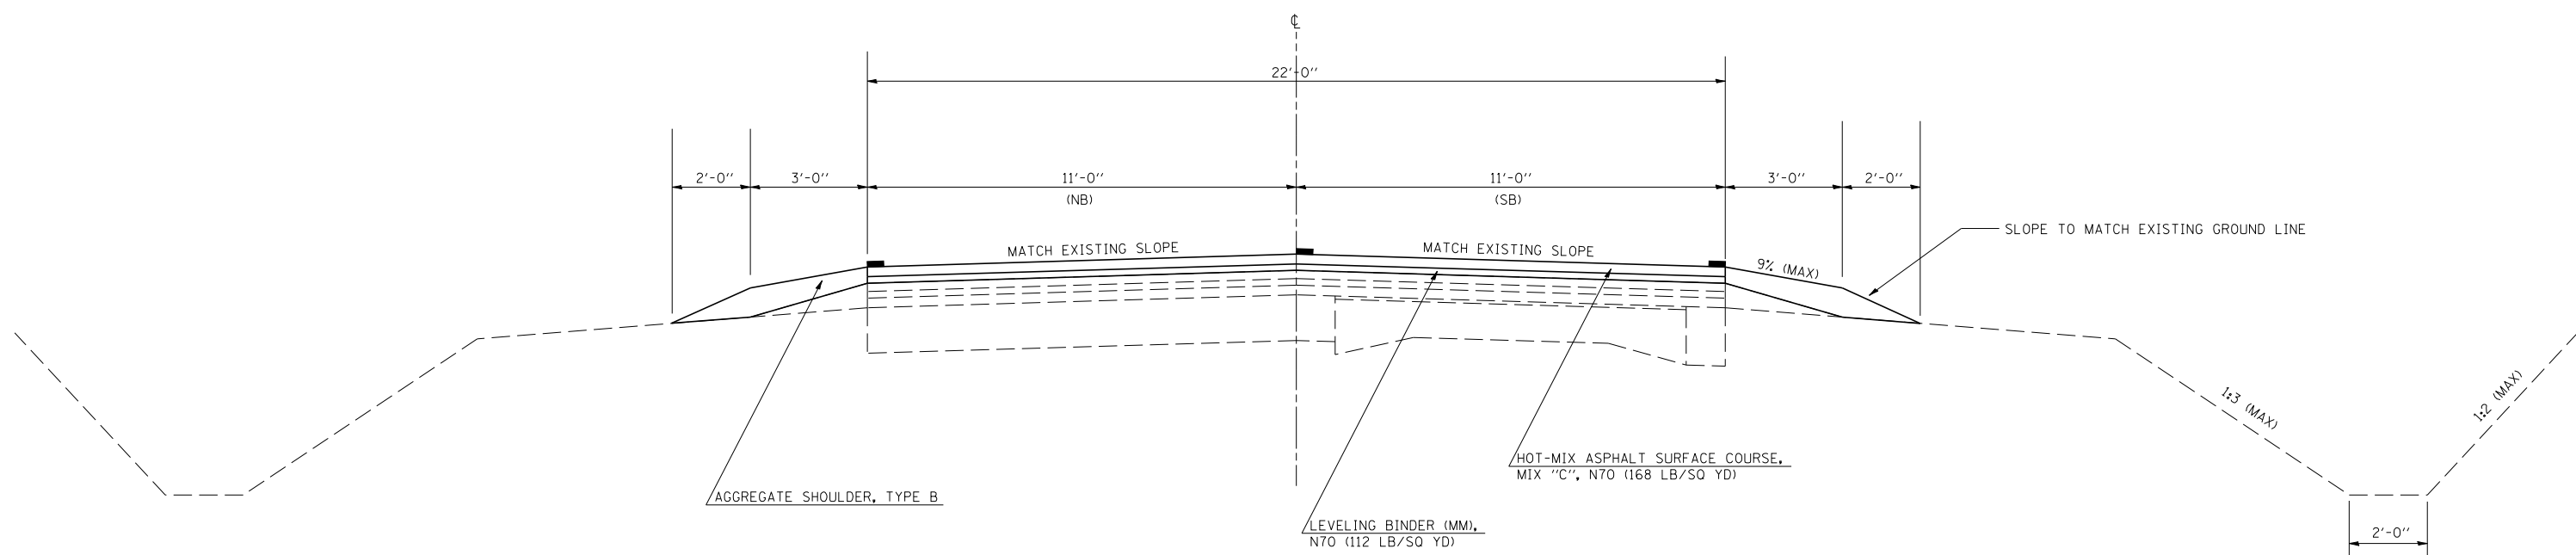

STATION EQUATION

STA 298+05.65 (BK) = 298+02.49 (AH)