


F.A.I. RTE.	SECTION	COUNTY	TOTAL SHEETS	SHEET NO.
57	.	..	153	5

STA.	TO STA.
FED. ROAD DIST. NO.	ILLINOIS FED. AID PROJECT


- D5 SAFETY IMPROVEMENT 2007-2
- CHAMPAIGN, COLES, & DOUGLAS

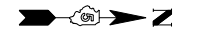

# LOCATION MAP #2

## F.A.I. 57, FROM DOUGLAS /CHAMPAIGN COUNTY LINE TO CHAMPAIGN /FORD COUNTY LINE

### CHAMPAIGN COUNTY /RURAL MULTILANE, URBAN MULTILANE

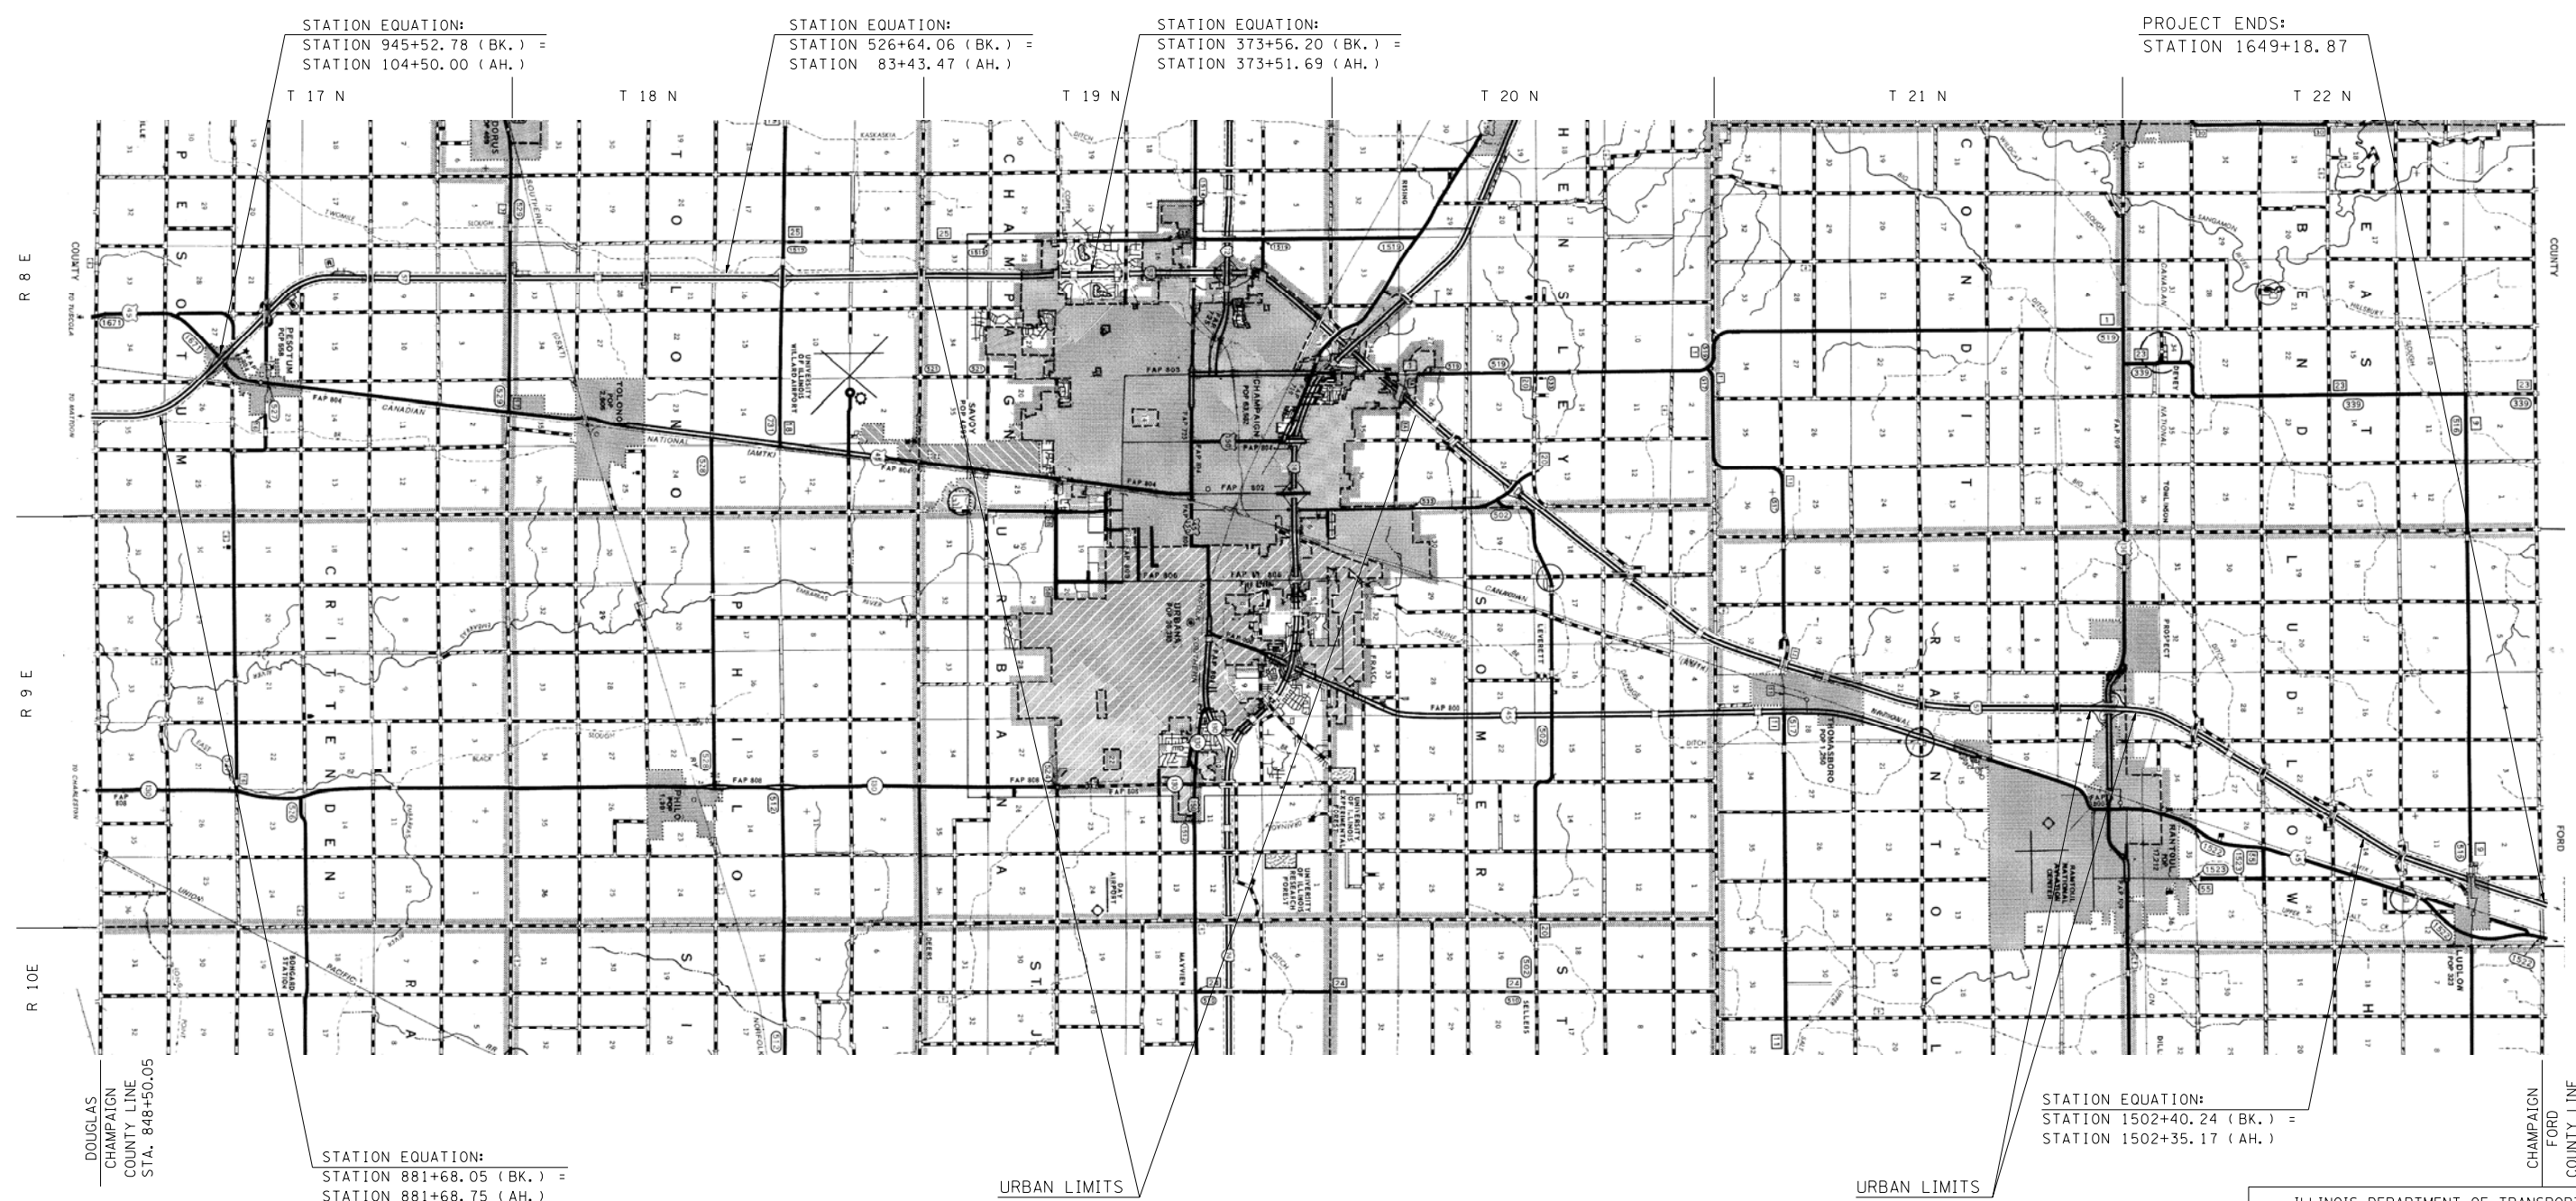

STATION EQUATION:  
STATION 945+52.78 (BK.) =  
STATION 104+50.00 (AH.)

STATION EQUATION:  
STATION 526+64.06 (BK.) =  
STATION 83+43.47 (AH.)

STATION EQUATION:  
STATION 373+56.20 (BK.) =  
STATION 373+51.69 (AH.)

PROJECT ENDS:  
STATION 1649+18.87

STATION EQUATION:  
STATION 881+68.05 (BK.) =  
STATION 881+68.75 (AH.)

STATION EQUATION:  
STATION 1502+40.24 (BK.) =  
STATION 1502+35.17 (AH.)

**TOTAL LENGTH OF SECTION = 293,923.82 FT. = 55.667 MILES**  
**NET LENGTH OF SECTION = 293,923.82 FT. = 55.667 MILES**

PLOT DATE = 3/30/2007  
FILE NAME = c:\projects\d5\4406 (v8)\70628\lshets.dgn  
PLOT SCALE = 42.3523 / IN.  
USER NAME = pier-sonbr

ILLINOIS DEPARTMENT OF TRANSPORTATION  
**LOCATION MAPS**  
F.A.I. ROUTE 57 (I-57)  
SECTION D5 SAFETY IMPROVEMENT 2007-2  
CHAMPAIGN, COLES, & DOUGLAS COUNTIES

SCALE: NOT TO SCALE  
DATE: 01/30/07

DRAWN BY: B.B.P.  
CHECKED BY: M.L.B.