



F.A.I. RTE.	SECTION	COUNTY	TOTAL SHEETS	SHEET NO.
57		••	153	67

STA. 1490+00 TO STA. 1496+00
 FED. ROAD DIST. NO. ILLINOIS FED. AID PROJECT

- D5 SAFETY IMPROVEMENT 2007-2
- CHAMPAIGN, COLES, & DOUGLAS



← F.A.I. ROUTE 57 SOUTHBOUND

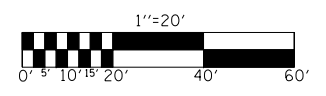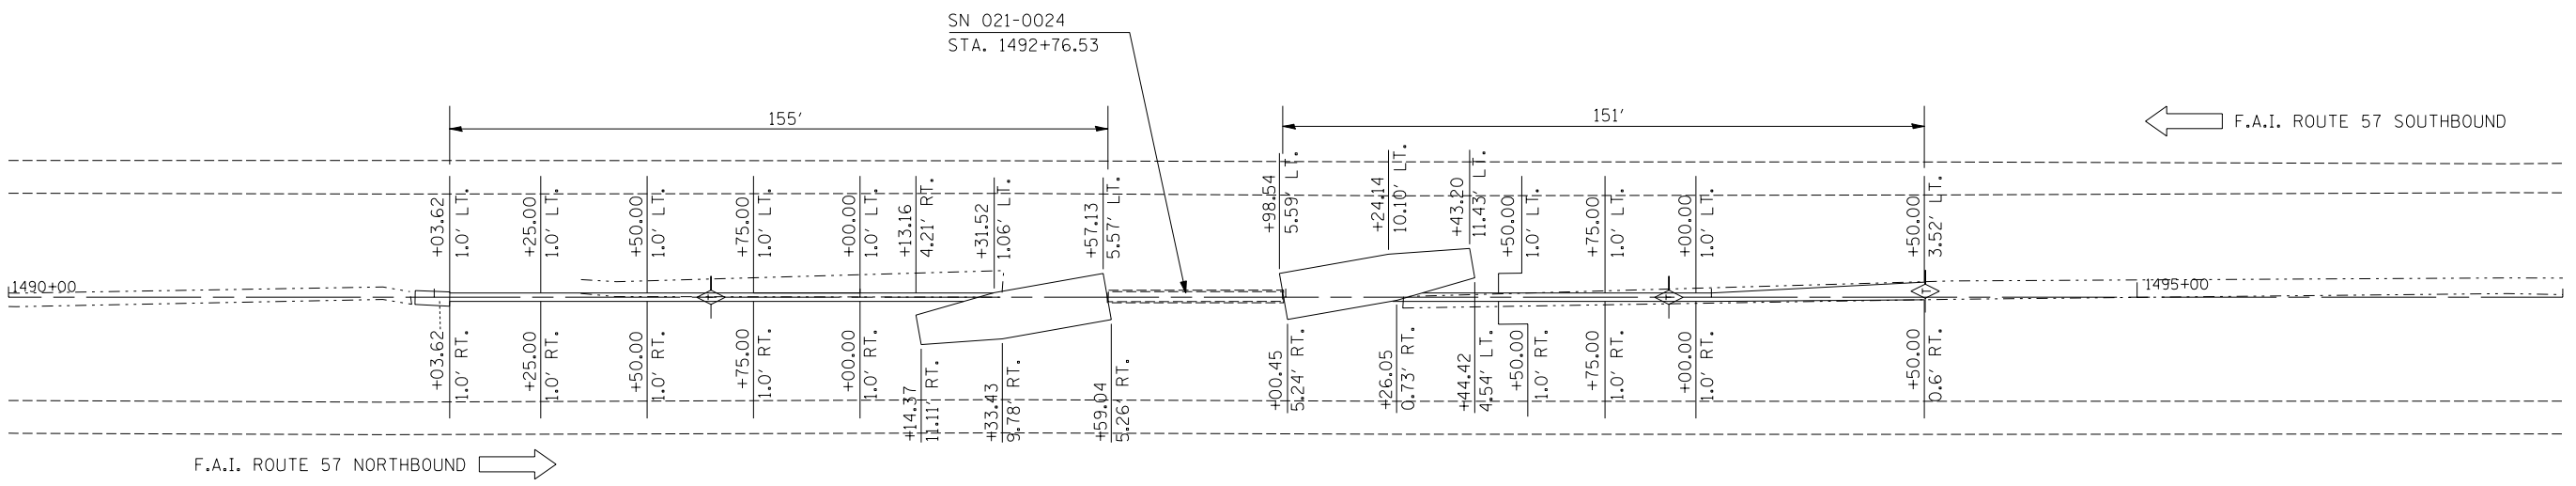

PLAN	SURVEYED	BY	DATE
NO. _____	PLOTTED _____	_____	_____
NOTE BOOK	CHECKED _____	_____	_____
NO. _____	RT. OF WAY CHECKED _____	_____	_____
	CADD FILE NAME _____	_____	_____

PROFILE	SURVEYED	BY	DATE
NO. _____	PLOTTED _____	_____	_____
STRUCTURE NOTATIONS CHKD	CHECKED _____	_____	_____
	NOTED _____	_____	_____

PLOT DATE = 3/30/2007
 FILE NAME = c:\p\o\p\cts\d5\4406 (v8)\021-0024\0024.imop
 PLOT SCALE = 42.3529' / IN.
 USER NAME = pier-sonbr

