

PLOT DATE : 3/30/2007
 FILE NAME : \\s11015.006\proj\14406\14406.dwg
 PLOT SCALE : 10.5882" = 1"
 USER NAME : pier-arob


ORIGINAL SURVEY PLOTTED AREAS CHECKED
 NO. _____

FINAL SURVEY PLOTTED AREAS CHECKED
 NO. _____

BY _____ DATE _____

S.N. 015-0063

Sheet 3 of 6

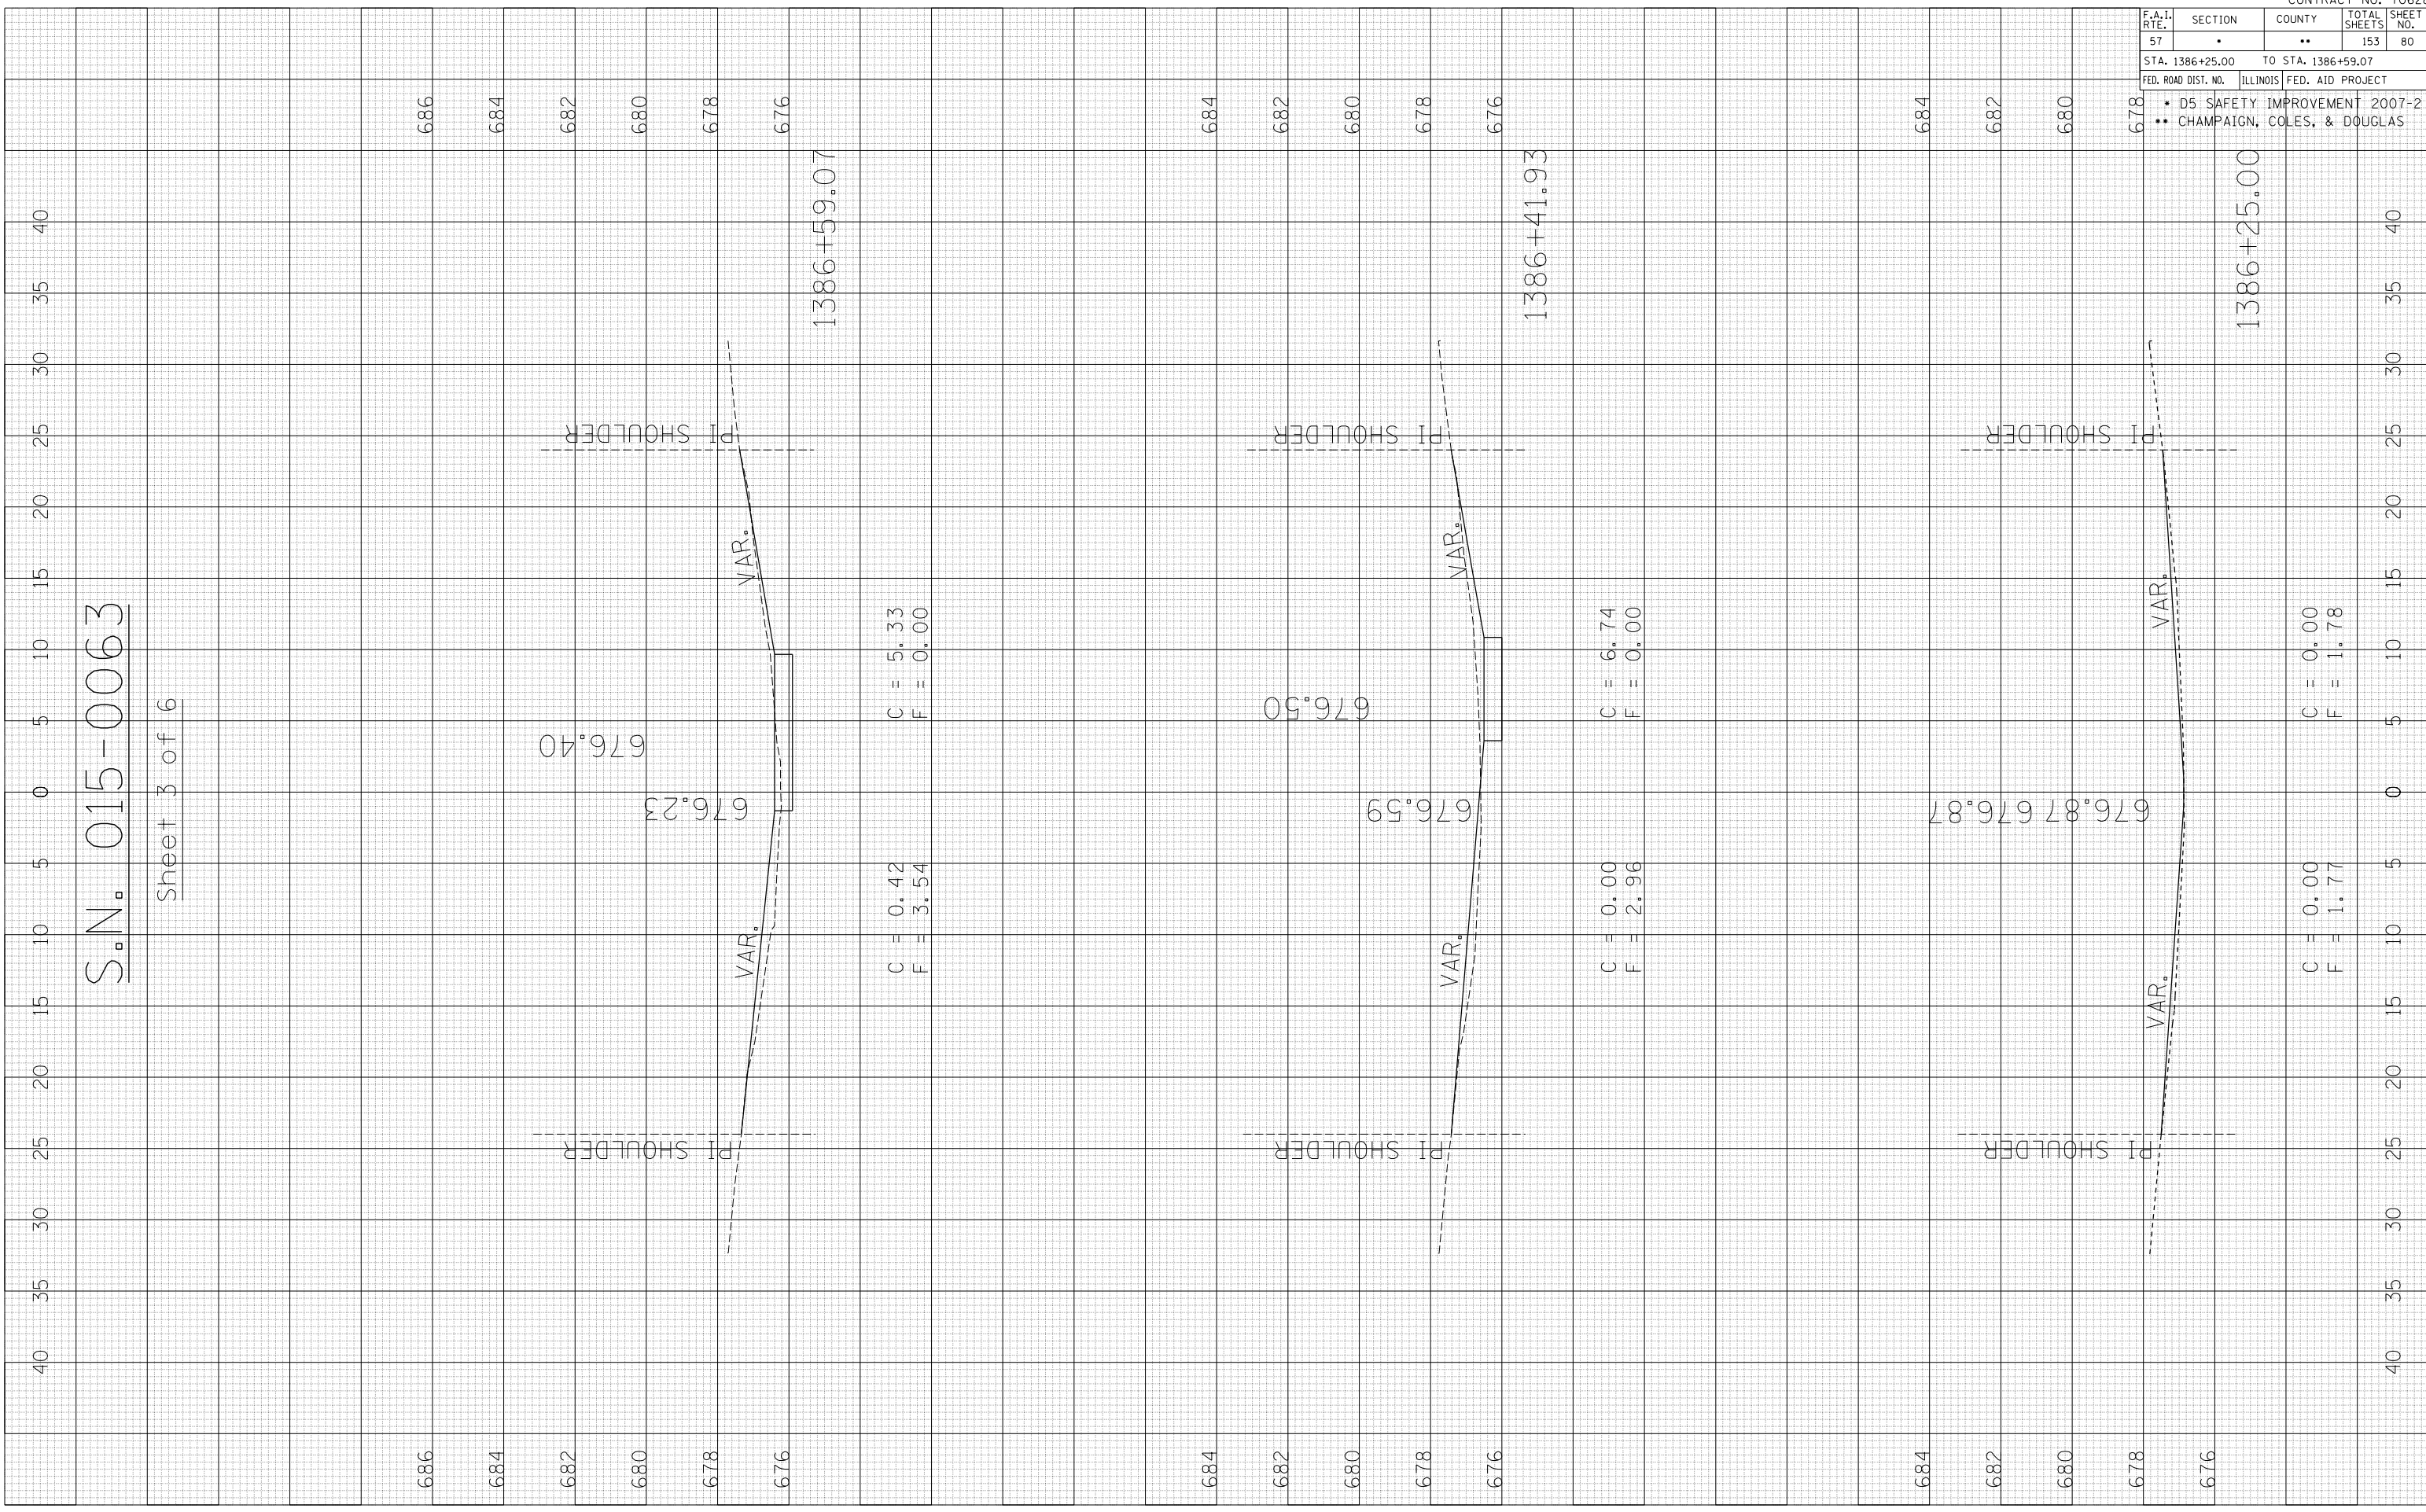

6.86
6.84
6.82
6.80
6.78
6.76

6.86
6.84
6.82
6.80
6.78
6.76

C = 0.42
F = 3.54

C = 5.33
F = 0.00

6.84
6.82
6.80
6.78
6.76

6.84
6.82
6.80
6.78
6.76

C = 0.00
F = 2.96

C = 6.74
F = 0.00

6.84
6.82
6.80
6.78
6.76

6.84
6.82
6.80
6.78
6.76

C = 0.00
F = 1.77

C = 0.00
F = 1.78

F.A.I. RTE.	SECTION	COUNTY	TOTAL SHEETS	SHEET NO.
57	.	..	153	80
STA. 1386+25.00		TO STA. 1386+59.07		
FED. ROAD DIST. NO.		ILLINOIS FED. AID PROJECT		
<ul style="list-style-type: none"> D5 SAFETY IMPROVEMENT 2007-2 CHAMPAIGN, COLES, & DOUGLAS 				

CONTRACT NO. 70628

1386+25.00

1386+41.93

1386+25.00

40 35 30 25 20 15 10 5 0 5 10 15 20 25 30 35 40