


PLOT DATE : 3/30/2007
 FILE NAME : \\s01015.006\proj\14406\14406.dwg
 PLOT SCALE : 10.5682 / IN.
 USER NAME : pier-arob

ORIGINAL SURVEYED SURVEY PLOTTED
 NO. DATE BY

FINAL SURVEY SURVEYED SURVEY PLOTTED
 NO. DATE BY

S.N. 015-0063

Sheet 6 of 6

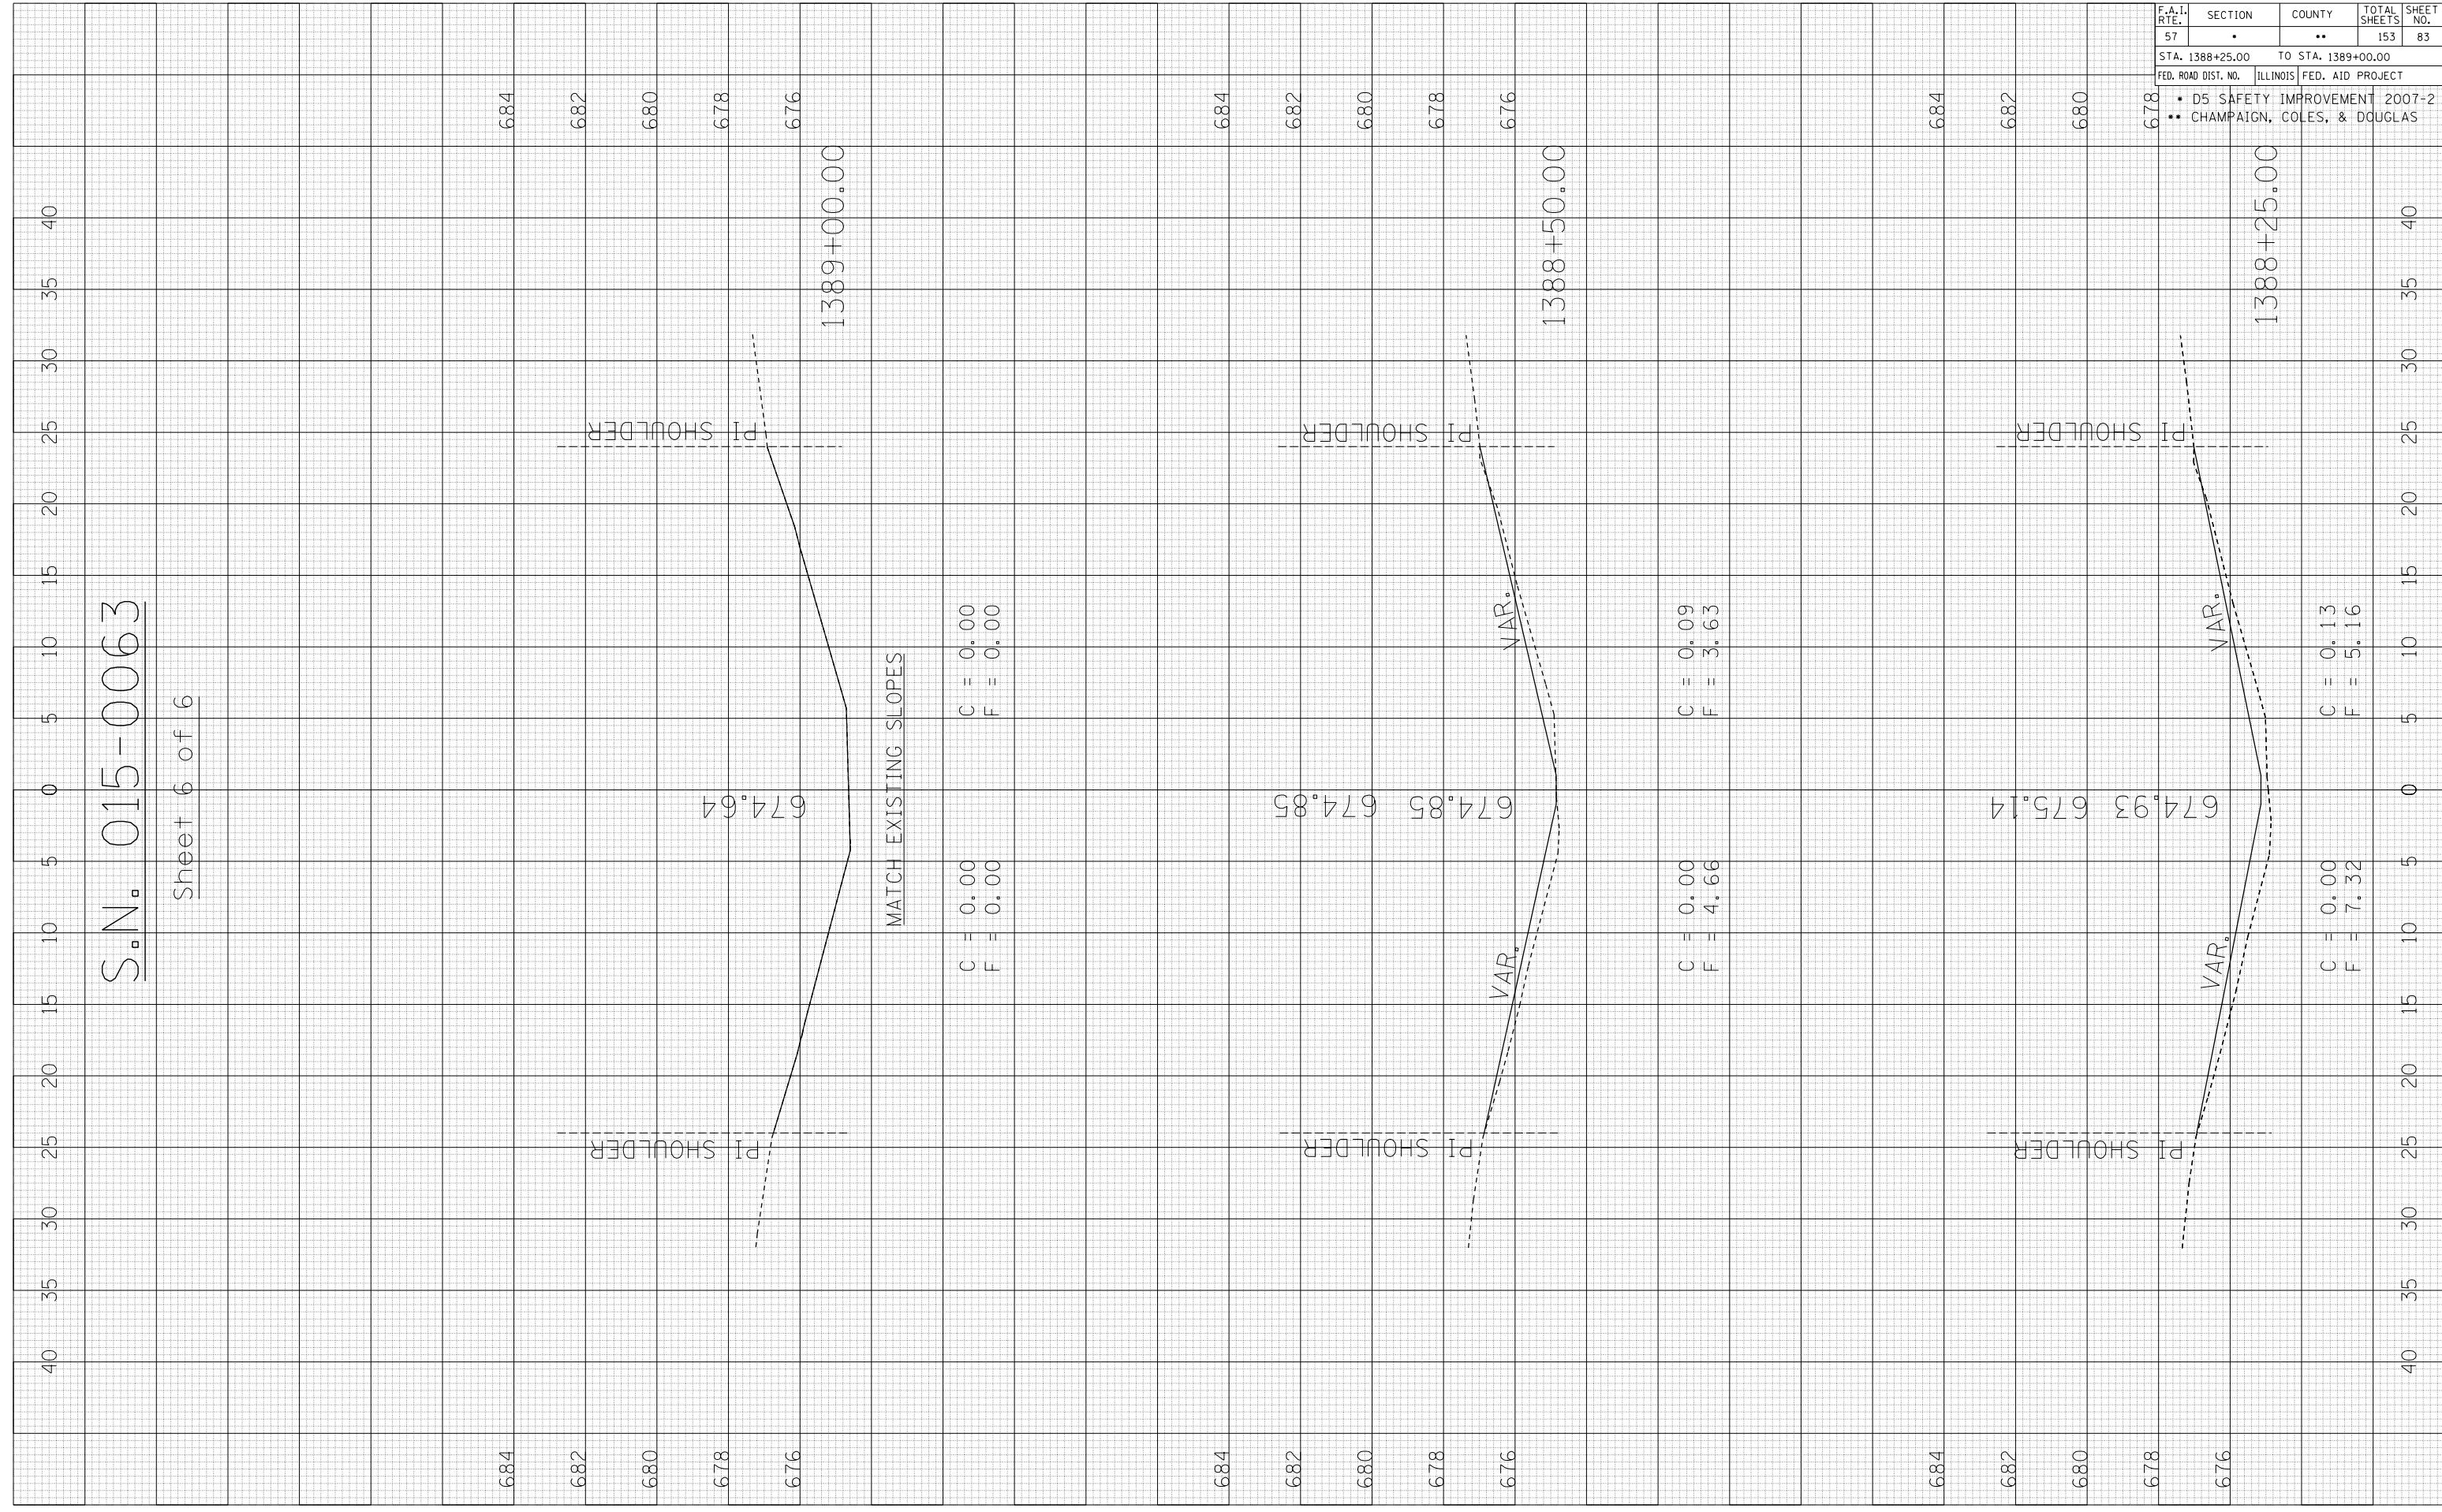

F.A.I. RTE.	SECTION	COUNTY	TOTAL SHEETS	SHEET NO.
57	.	..	153	83

STA. 1388+25.00 TO STA. 1389+00.00
 FED. ROAD DIST. NO. ILLINOIS FED. AID PROJECT
 • D5 SAFETY IMPROVEMENT 2007-2
 • CHAMPAIGN, COLES, & DOUGLAS