

PLOT DATE : 3/30/2007
 FILE NAME : \\s11\21-0041\021-0041.dwg
 PLOT SCALE : 10.5682 / IN.
 USER NAME : pier-arob

ORIGINAL SURVEYED SURVEY PLOTTED
 NO. 1015682 AREAS CHECKED


FINAL SURVEY SURVEYED SURVEY PLOTTED
 NO. 1015682 AREAS CHECKED

BY _____ DATE _____

F.A.I. RTE.	SECTION	COUNTY	TOTAL SHEETS	SHEET NO.
57	.	..	153	89

STA. 149+50.00 TO STA. 150+50.00
 FED. ROAD DIST. NO. ILLINOIS FED. AID PROJECT

- D5 SAFETY IMPROVEMENT 2007-2
- CHAMPAIGN, COLES, & DOUGLAS

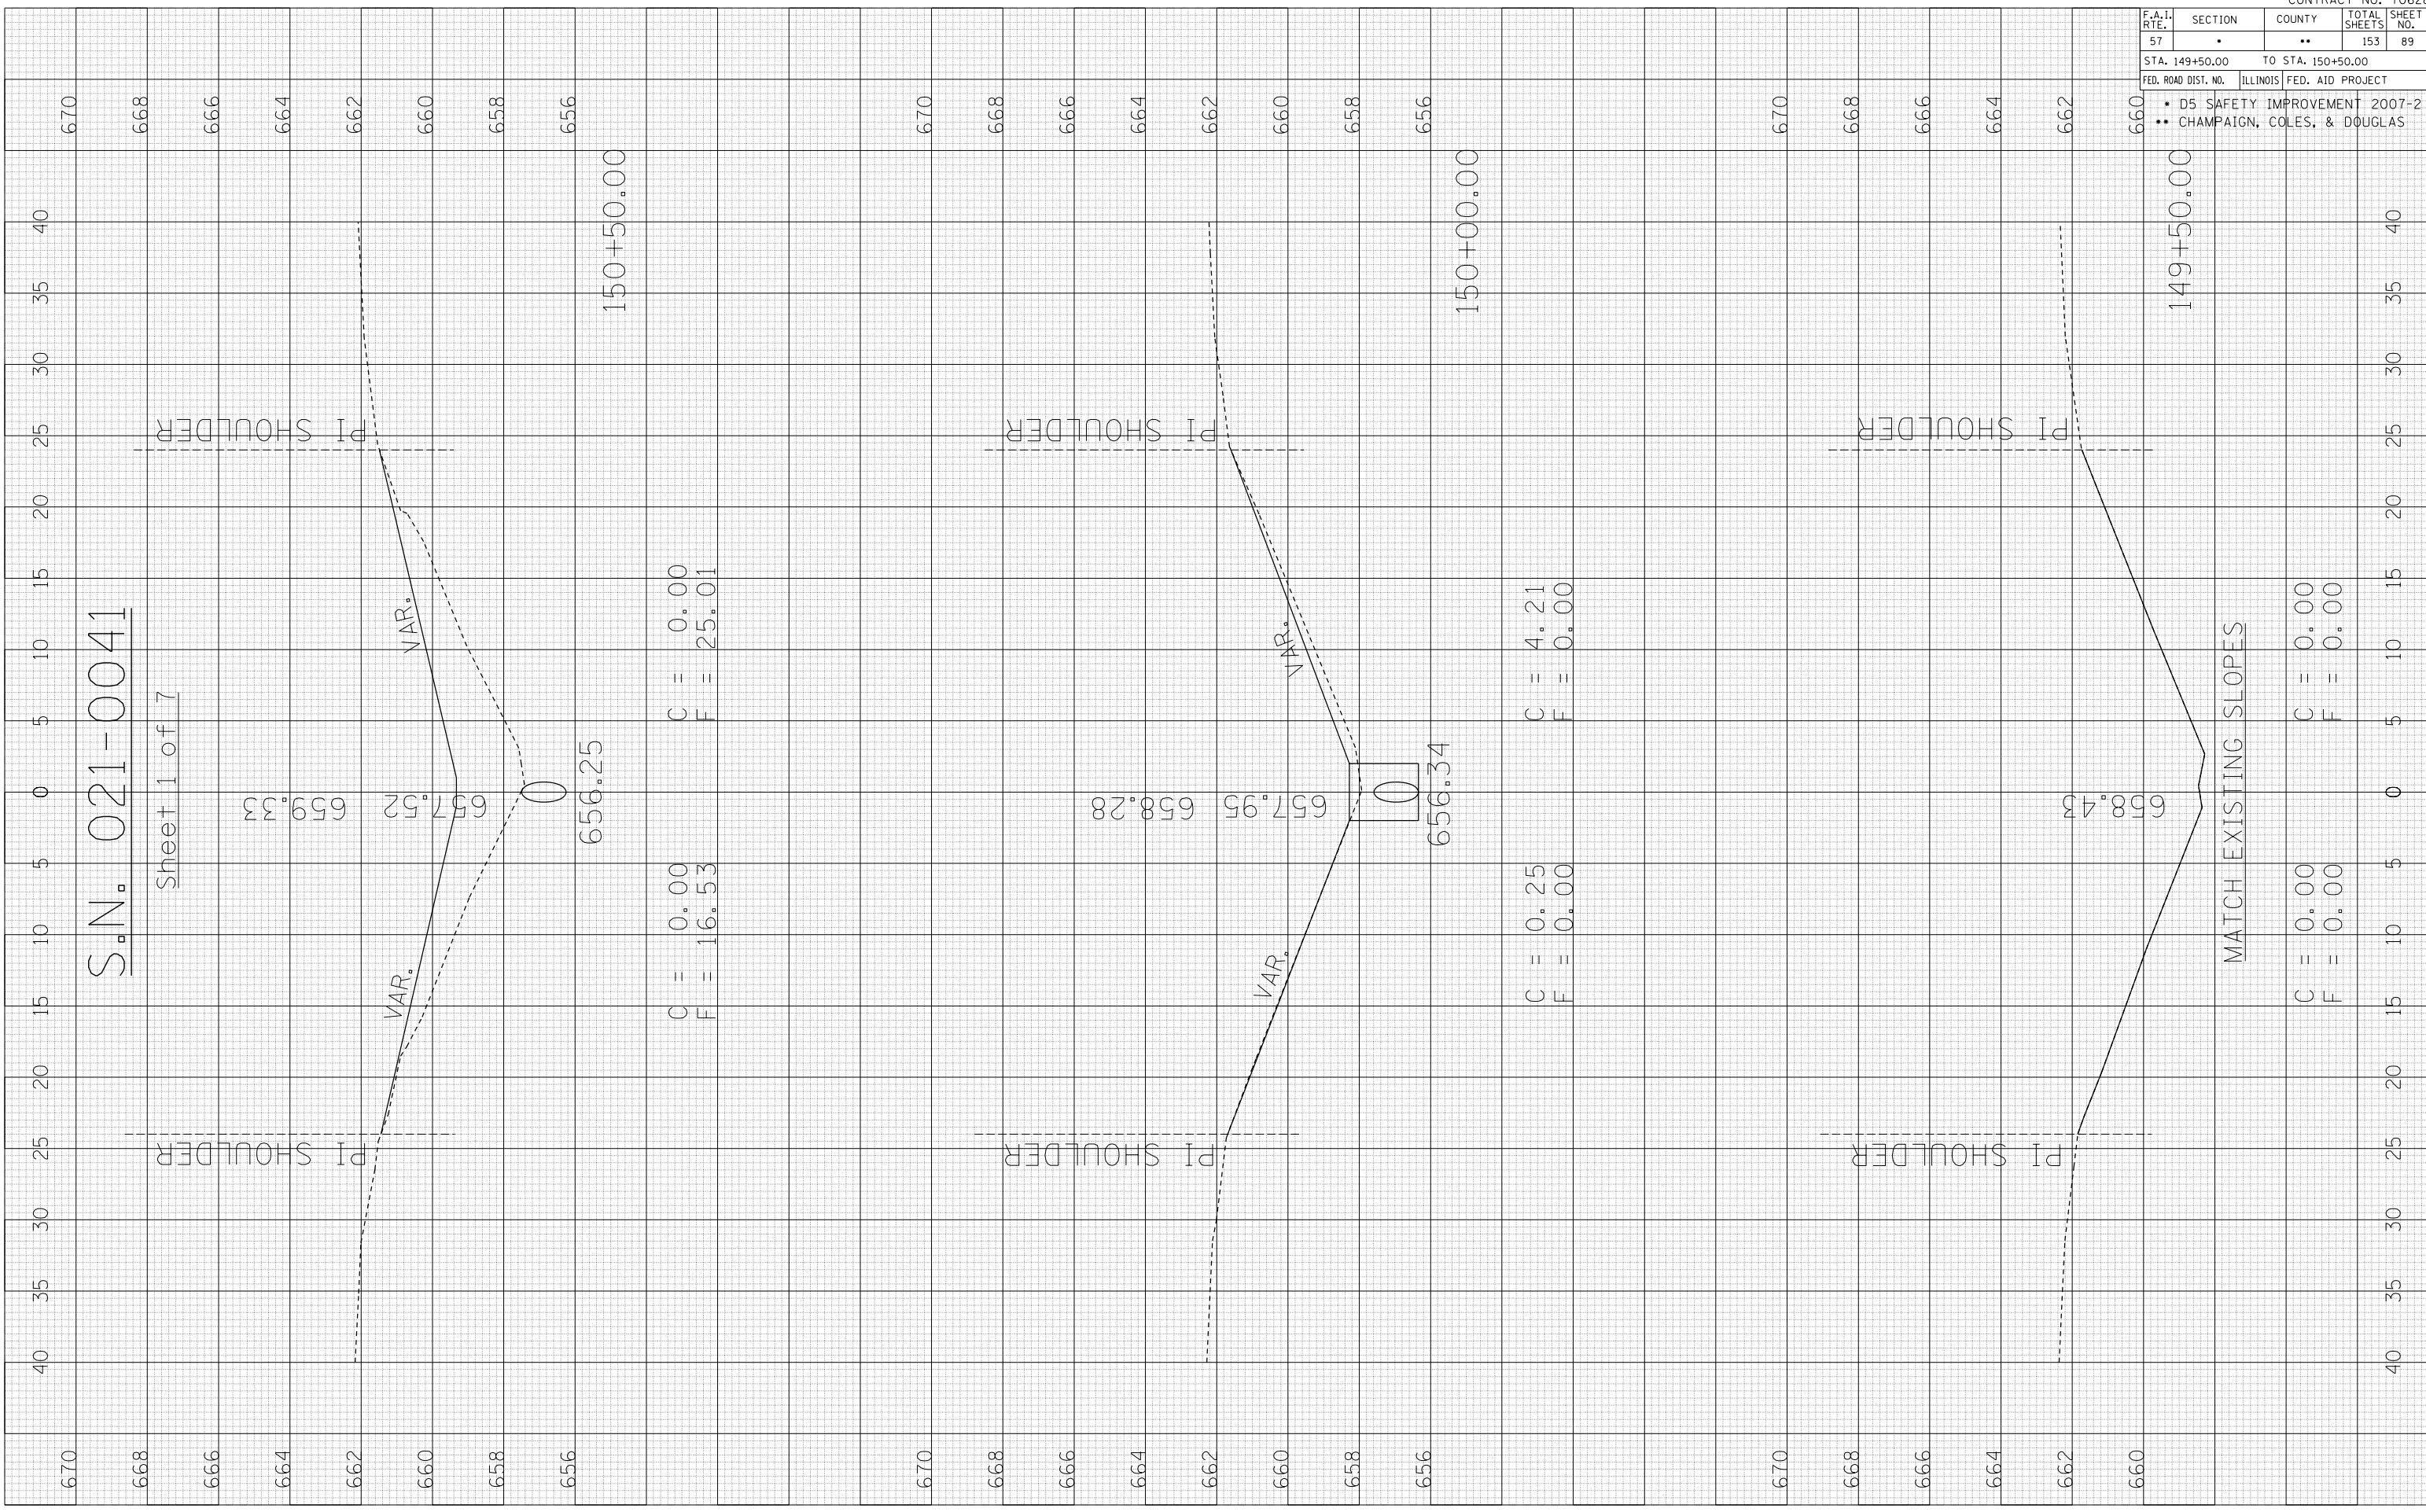

S.N. 021-0041

Sheet 1 of 7

657.52
659.33

656.25

C = 0.00
F = 25.01

C = 0.00
F = 16.53

657.95
658.28

656.34

C = 4.21
F = 0.00

C = 0.25
F = 0.00

658.42

MATCH EXISTING SLOPES

C = 0.00
F = 0.00

C = 0.00
F = 0.00