


PLOT DATE : 3/30/2007  
 FILE NAME : \\s11021-0041\p14406 (4)1\21-0041\PIE-PROP\PIE-PROP.dwg  
 PLOT SCALE : 10.5682 / IN.  
 USER NAME : pier-arob-

|                 |               |    |      |
|-----------------|---------------|----|------|
| ORIGINAL SURVEY | SURVEYED      | BY | DATE |
| SURVEY PLOTTED  | PLotted       |    |      |
| NO. OF BOOK     | AREAS CHECKED |    |      |
| NO.             |               |    |      |

|              |               |    |      |
|--------------|---------------|----|------|
| FINAL SURVEY | SURVEYED      | BY | DATE |
| NO. OF BOOK  | PLotted       |    |      |
| NO.          | AREAS CHECKED |    |      |

S.N. 021-0041

Sheet 2 of 7

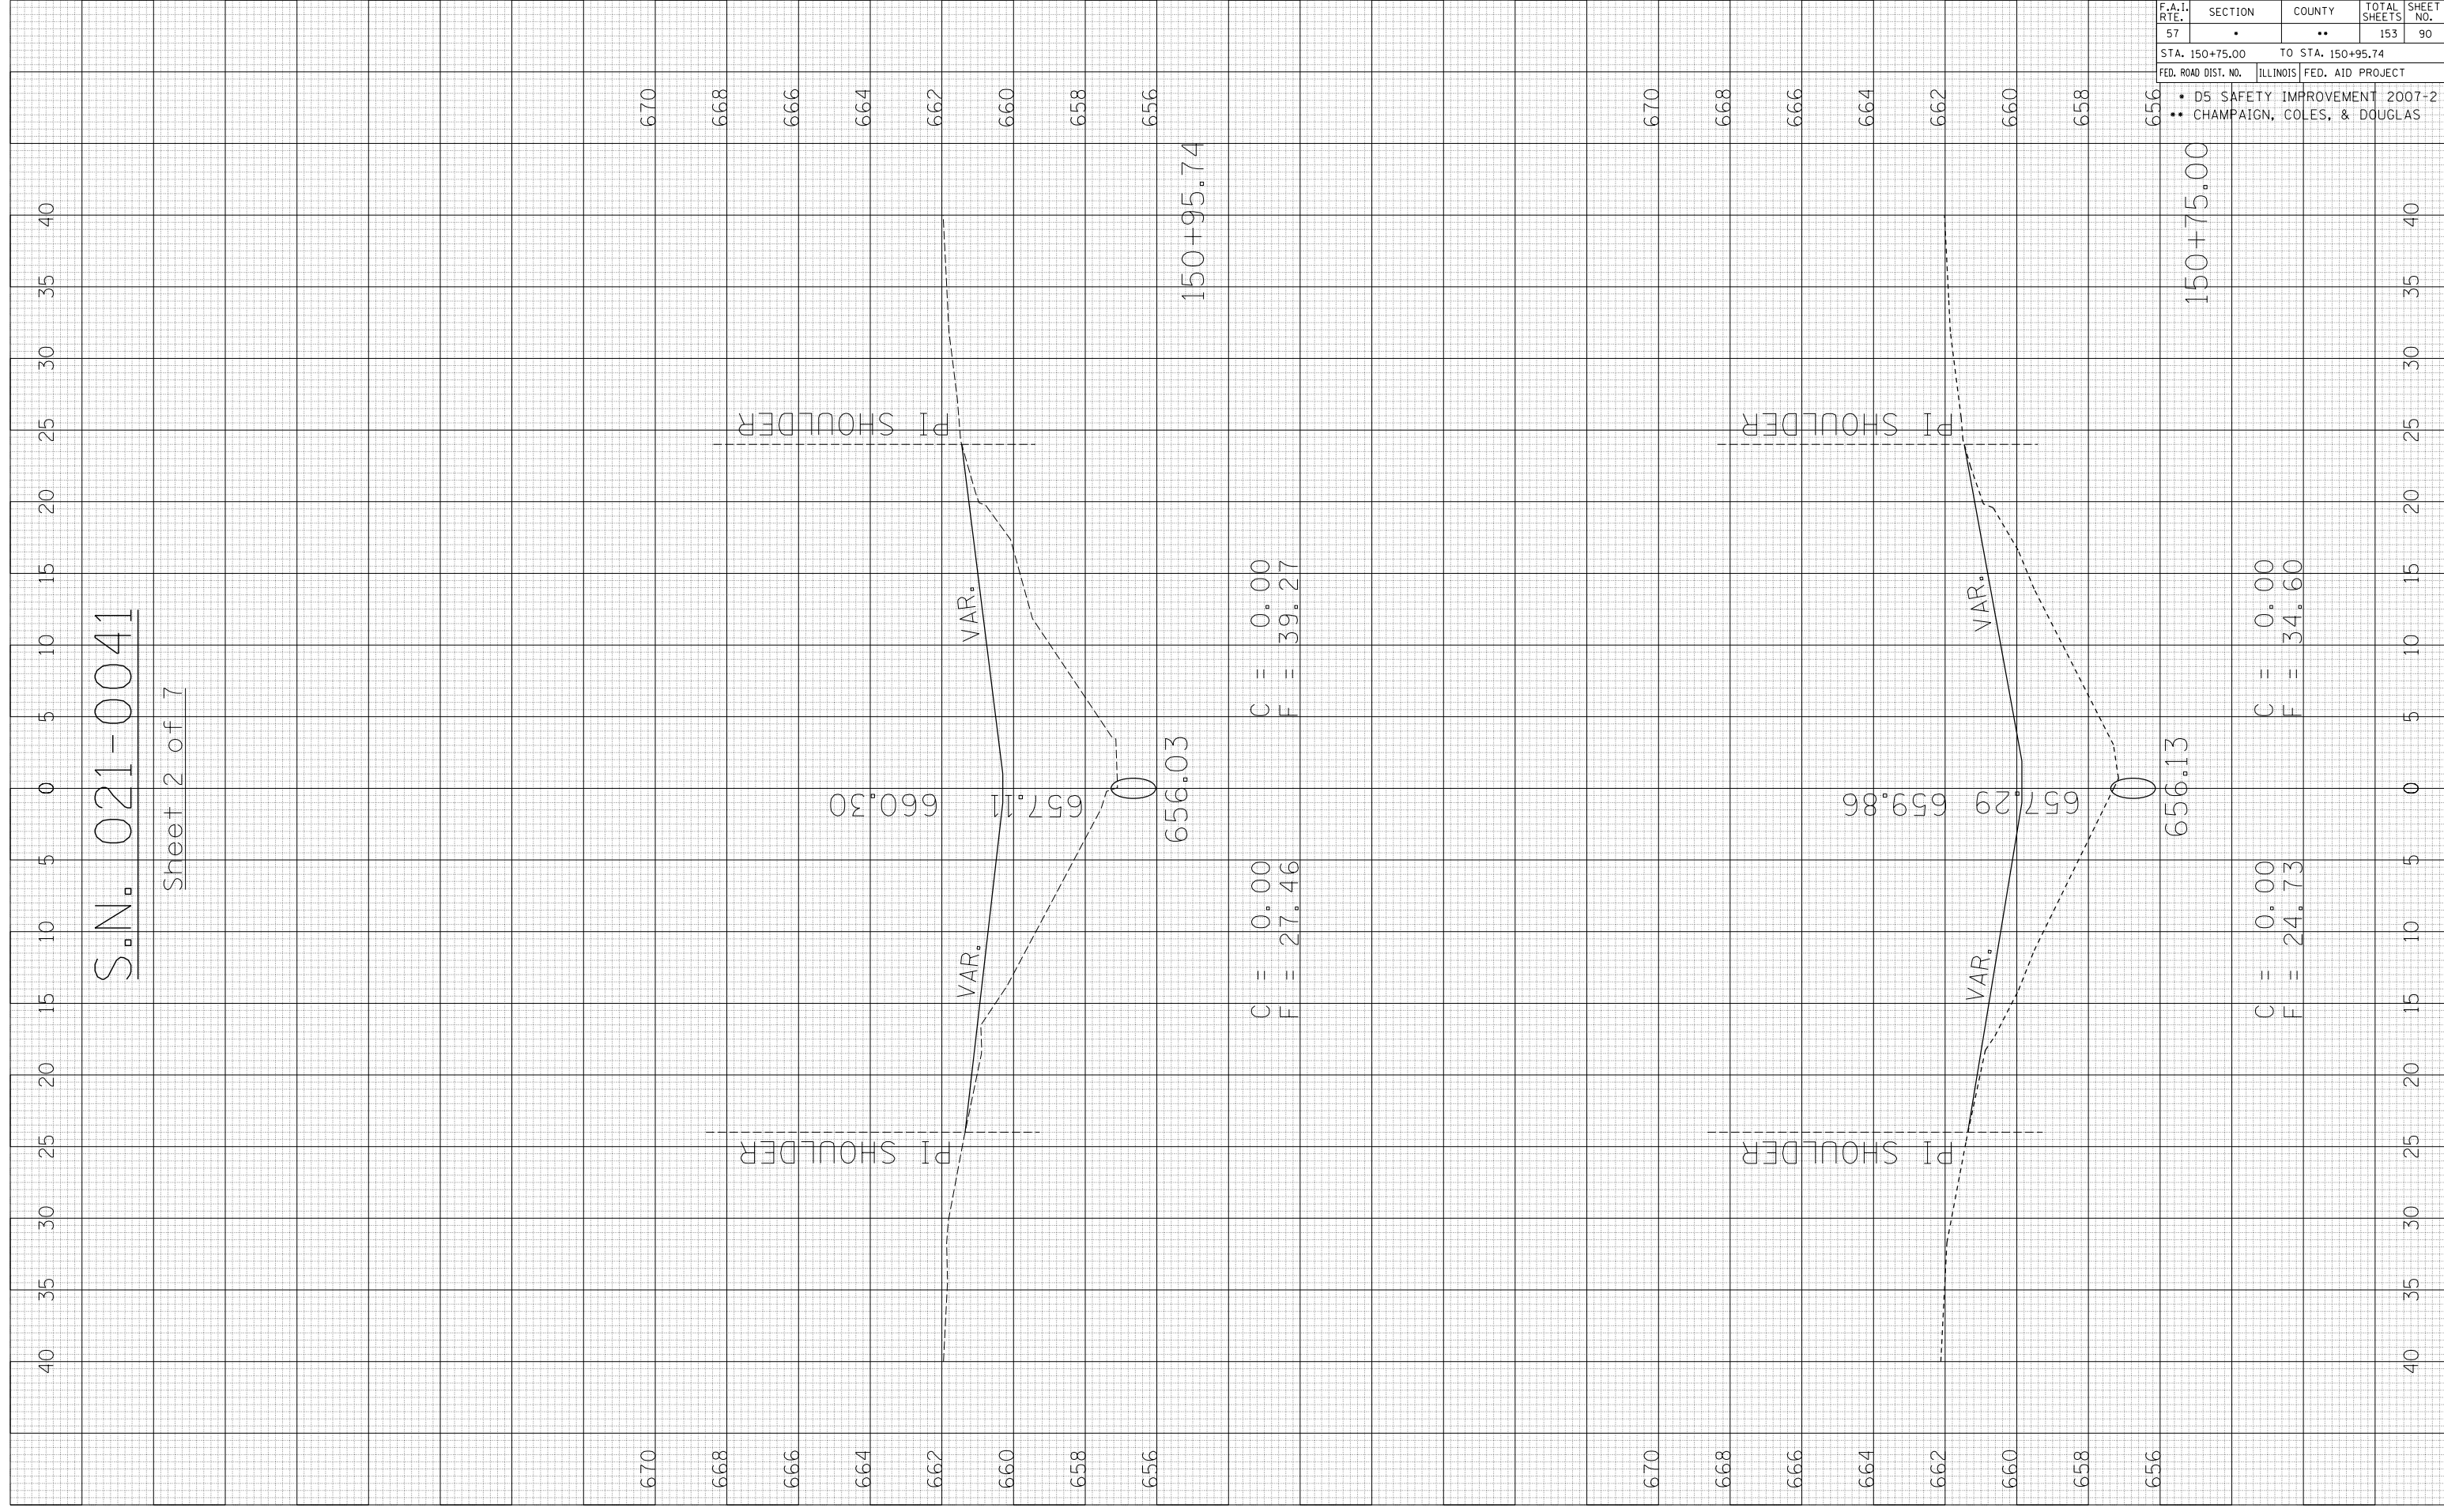

670  
668  
666  
664  
662  
660  
658  
656

670  
668  
666  
664  
662  
660  
658  
656

C = 0.00  
F = 27.46

C = 0.00  
F = 39.27

670  
668  
666  
664  
662  
660  
658  
656

670  
668  
666  
664  
662  
660  
658  
656

C = 0.00  
F = 24.73

C = 0.00  
F = 34.60

|   |         |                   |              |           |
|---|---------|-------------------|--------------|-----------|
| F.A.I. RTE.                                   | SECTION | COUNTY            | TOTAL SHEETS | SHEET NO. |
| 57  | .       | ..                | 153          | 90        |
| STA. 150+75.00                                |         | TO STA. 150+95.74 |              |           |
| FED. ROAD DIST. NO. ILLINOIS FED. AID PROJECT |         |                   |              |           |
| • D5 SAFETY IMPROVEMENT 2007-2                |         |                   |              |           |
| • CHAMPAIGN, COLES, & DOUGLAS                 |         |                   |              |           |