

PLOT DATE : 3/30/2007
 FILE NAME : I:\10582\10582.dwg
 PLOT SCALE : 10/582' = 1" IN.
 USER NAME : pier-arob


ORIGINAL SURVEY PLOTTED AREAS CHECKED
 NO. _____

FINAL SURVEY PLOTTED AREAS CHECKED
 NO. _____

BY _____ DATE _____

S.N. 021-0041

Sheet 4 of 7

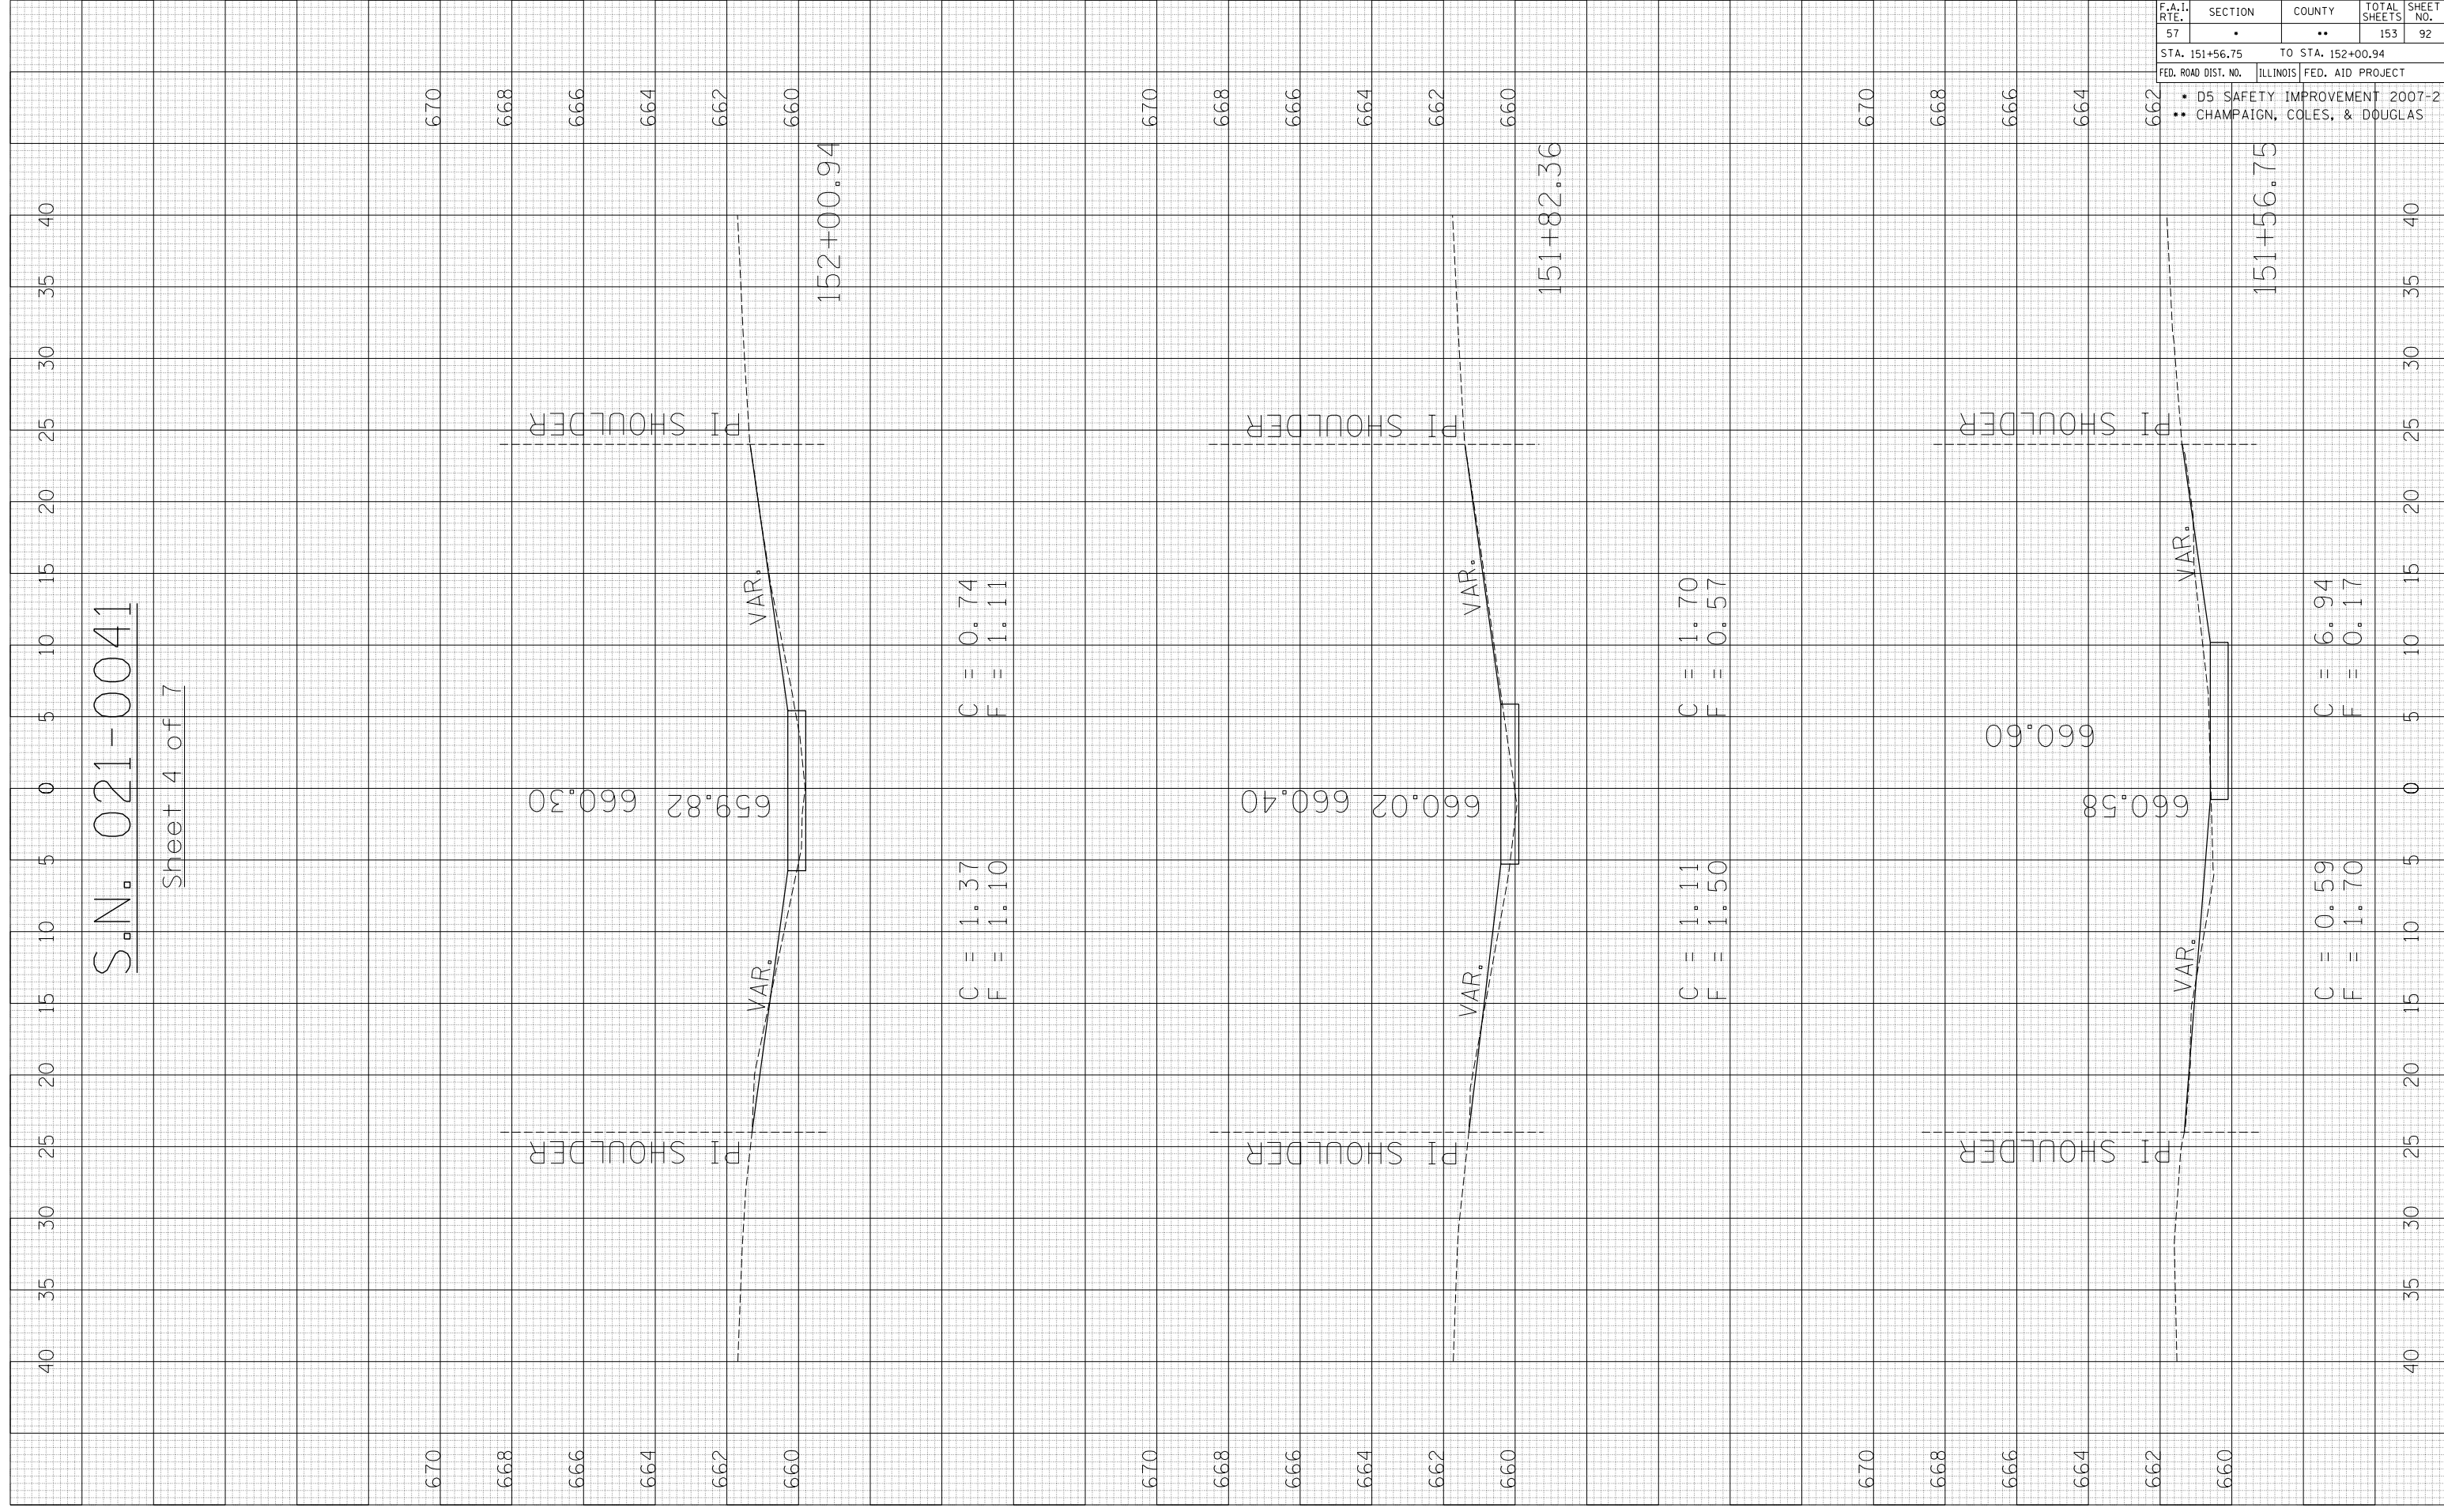

F.A.I. RTE.	SECTION	COUNTY	TOTAL SHEETS	SHEET NO.
57	.	..	153	92
STA. 151+56.75		TO STA. 152+00.94		
FED. ROAD DIST. NO.		ILLINOIS FED. AID PROJECT		
<ul style="list-style-type: none"> • D5 SAFETY IMPROVEMENT 2007-2 • CHAMPAIGN, COLES, & DOUGLAS 				

CONTRACT NO. 70628