

PLOT DATE = 3/30/2007
 FILE NAME = I:\15582\15582.dwg
 PLOT SCALE = 10.5682 / IN.
 USER NAME = pier-arob

ORIGINAL SURVEY PLOTTED AREAS CHECKED
 NO. _____


BY _____ DATE _____

FINAL SURVEY PLOTTED AREAS CHECKED
 NO. _____

BY _____ DATE _____

S.N. 021-0041

Sheet 5 of 7

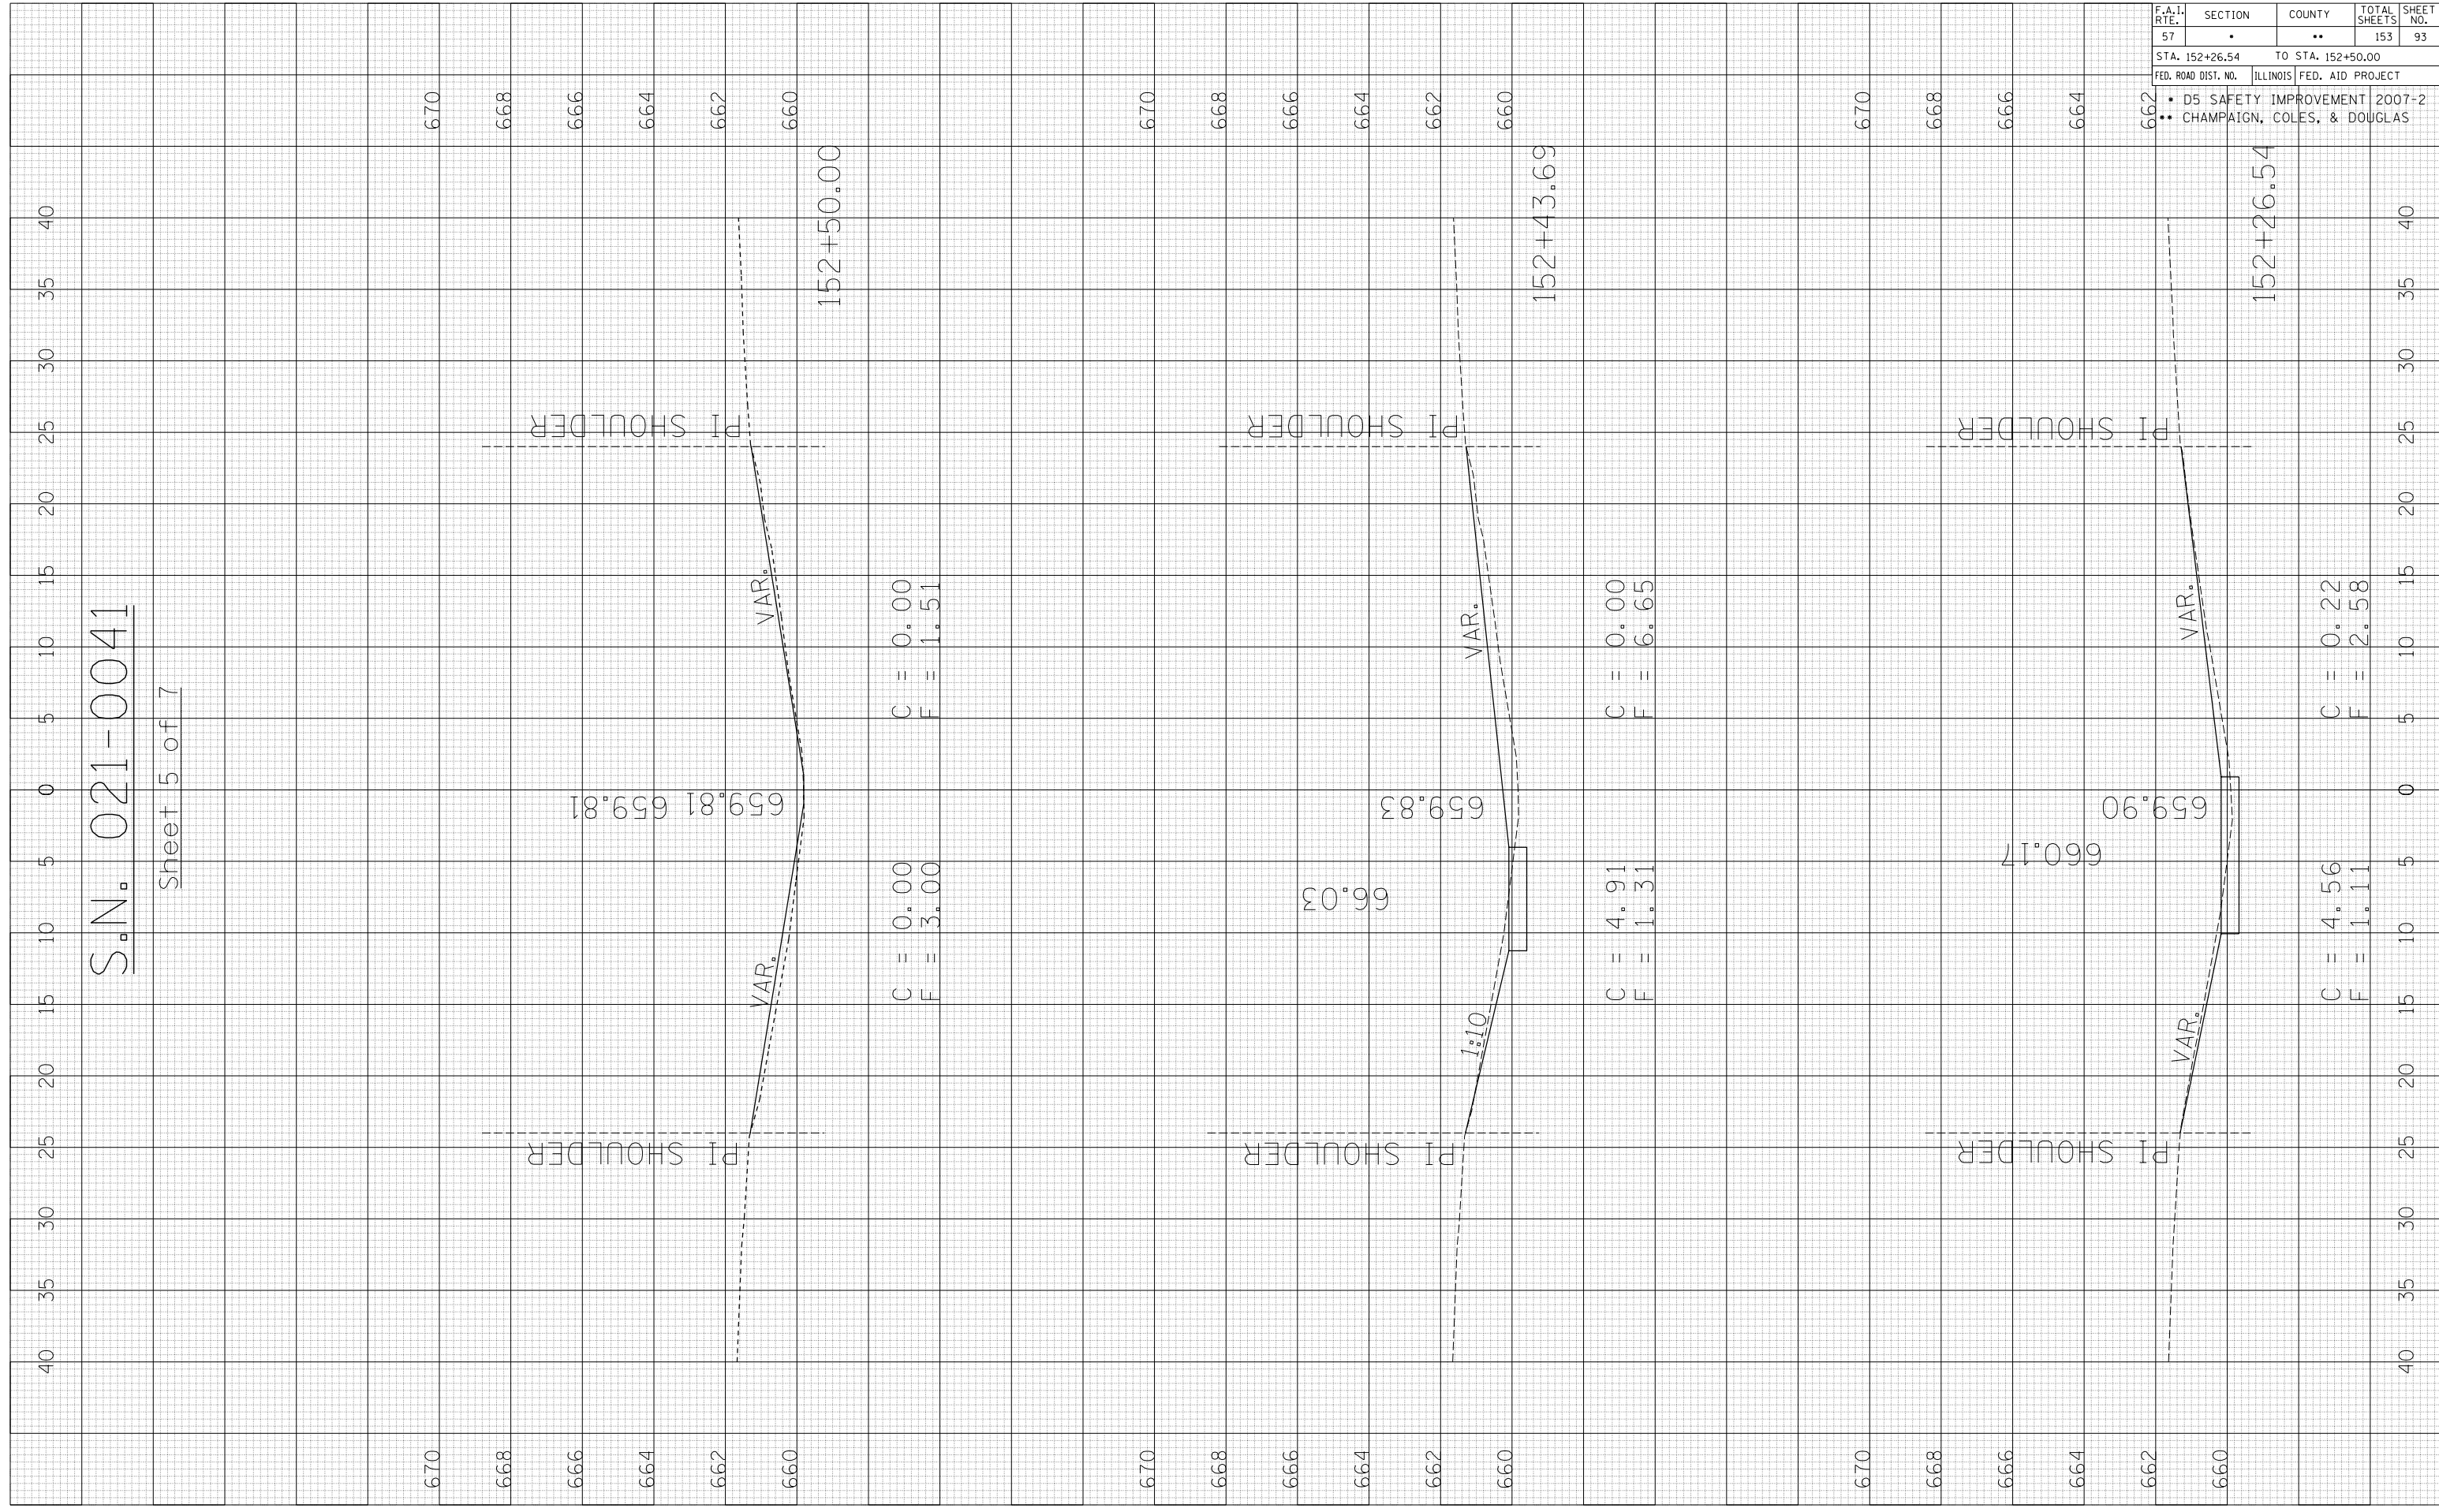

CONTRACT NO. 70628

F.A.I. RTE.	SECTION	COUNTY	TOTAL SHEETS	SHEET NO.
57	.	..	153	93
STA. 152+26.54		TO STA. 152+50.00		
FED. ROAD DIST. NO.		ILLINOIS FED. AID PROJECT		
<ul style="list-style-type: none"> • D5 SAFETY IMPROVEMENT 2007-2 • CHAMPAIGN, COLES, & DOUGLAS 				