

PLOT DATE = 3/30/2007
 PLOT NAME = 1015082
 PLOT SCALE = 10:5000
 USER NAME = pier-arob-


ORIGINAL SURVEYED SURVEY PLOTTED
 NO. AREAS CHECKED

FINAL SURVEY SURVEYED SURVEY PLOTTED
 NO. AREAS CHECKED

BY DATE

S.N. 021-0043

Sheet 2 of 4

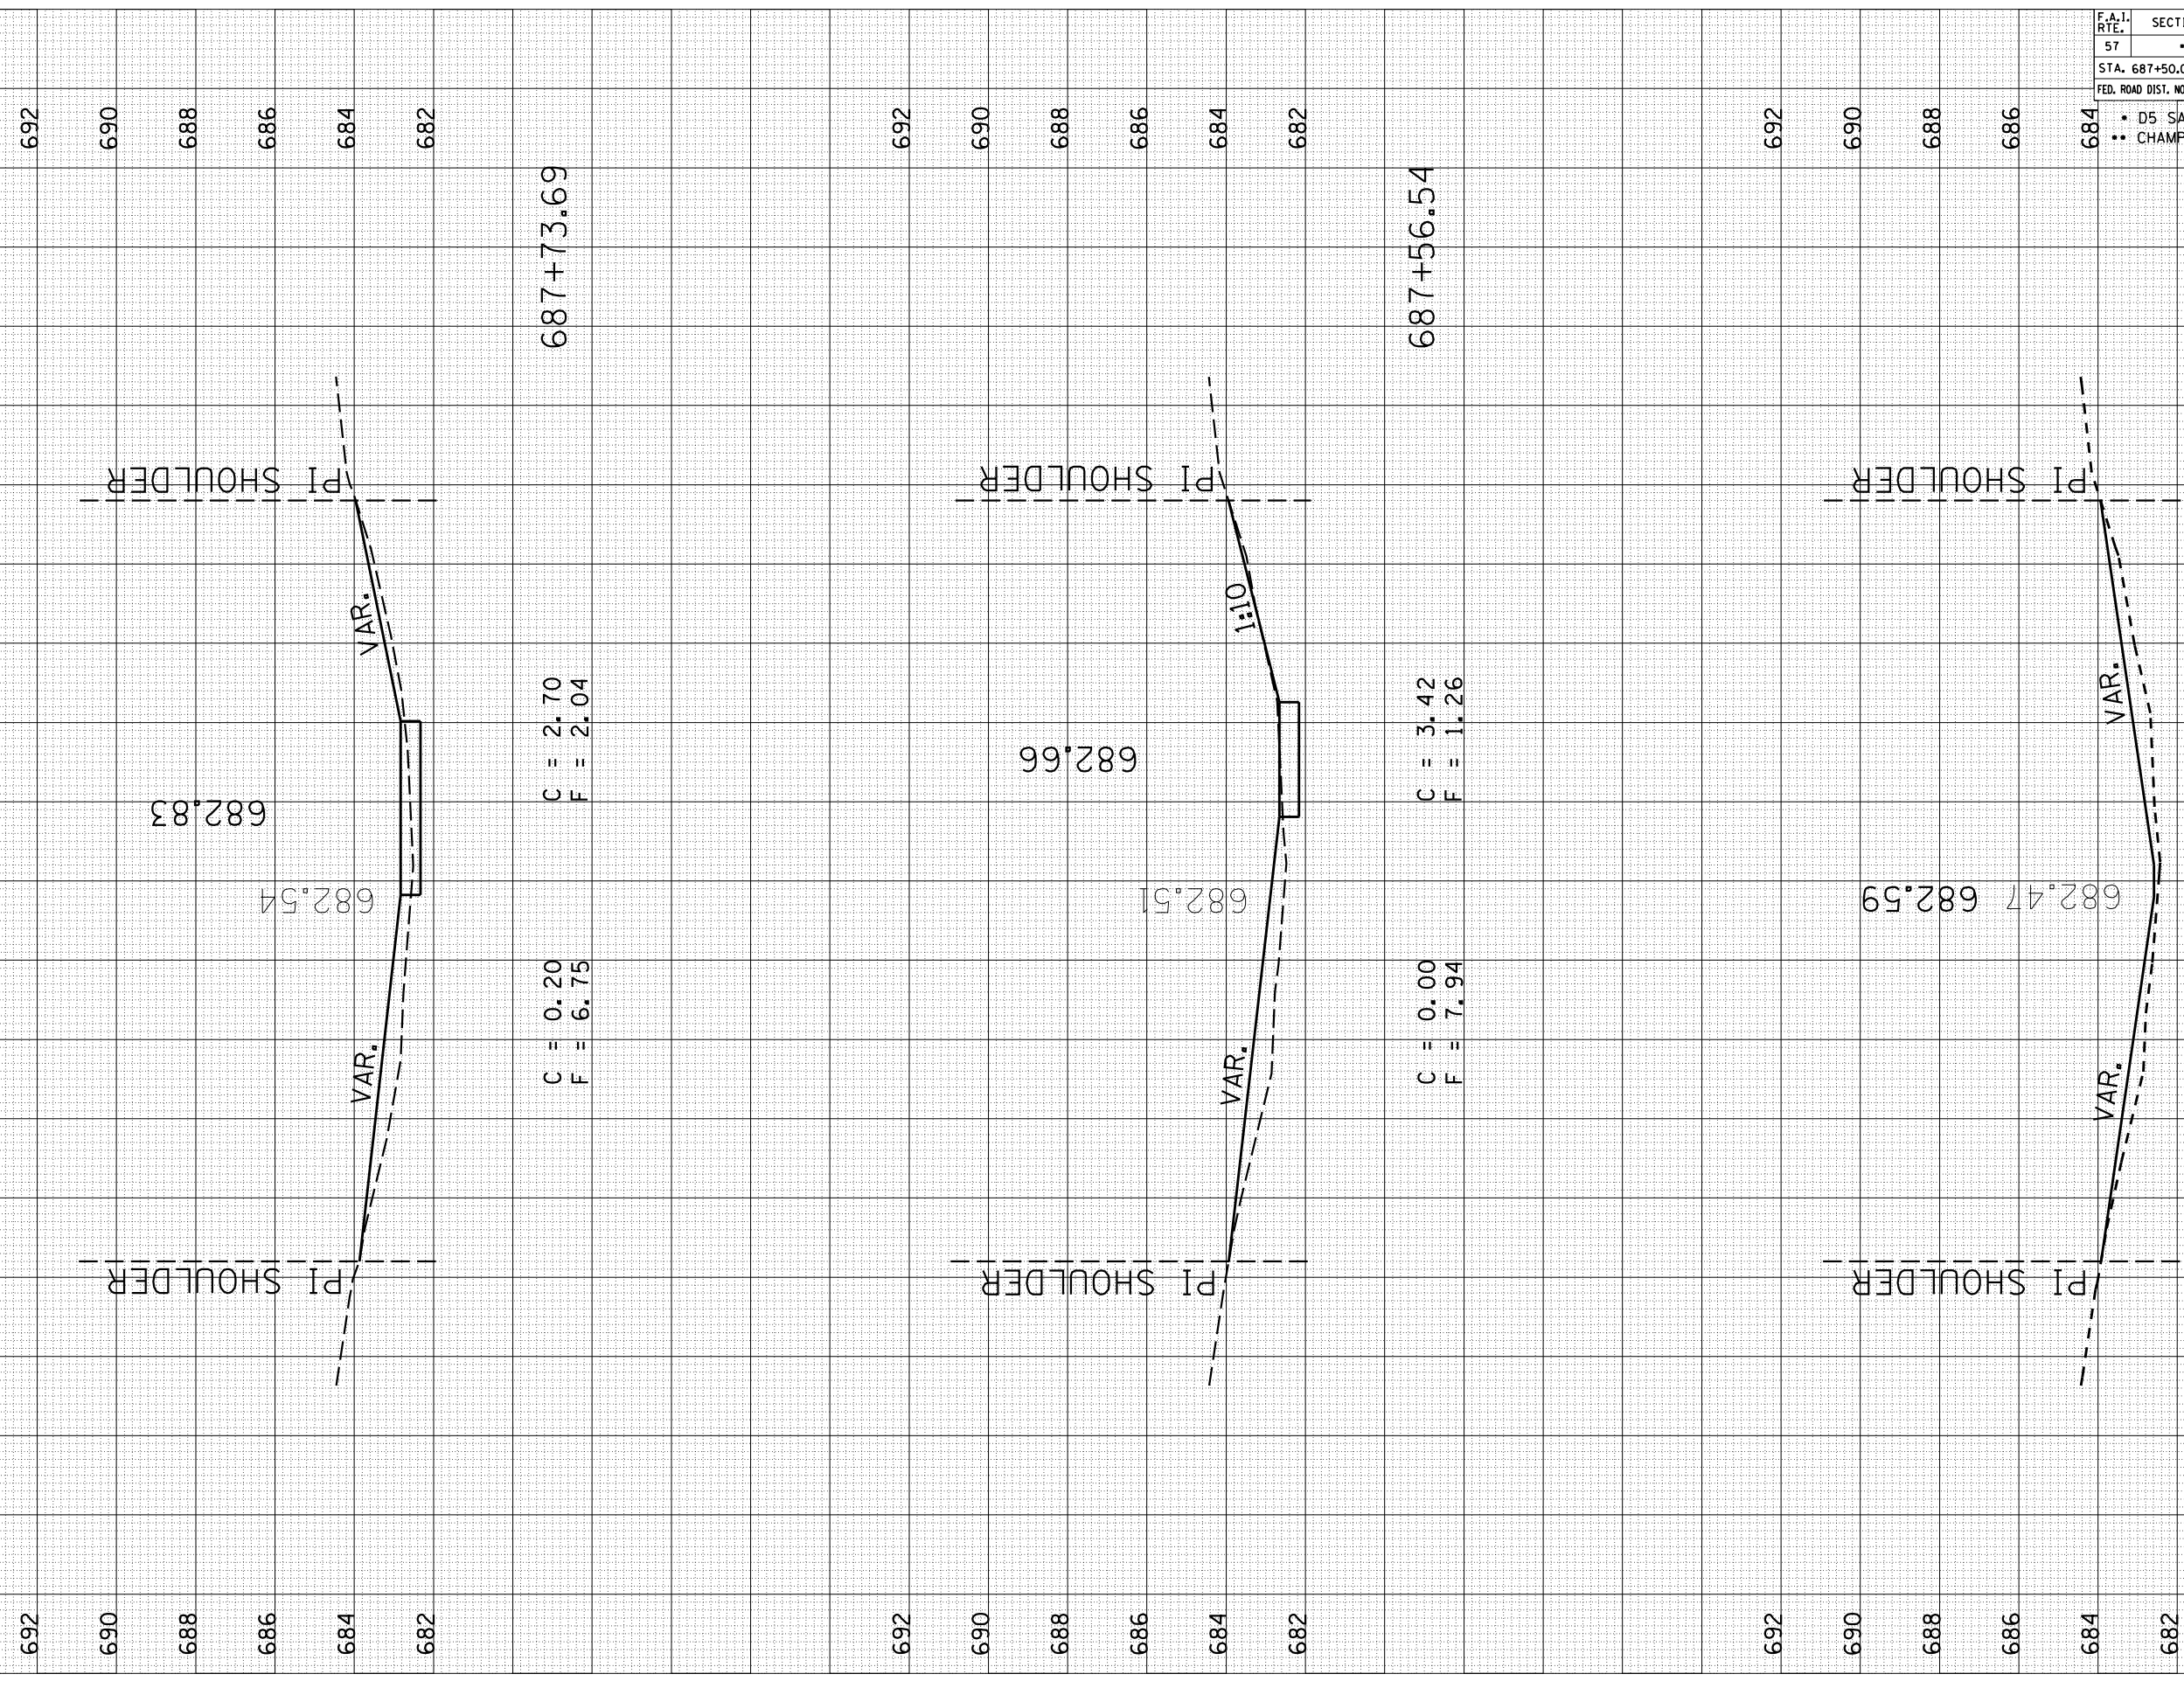

687+73.69

687+56.54

687+50.00

F.A.I. RTE.	SECTION	COUNTY	TOTAL SHEETS	SHEET NO.
57	.	..	153	102

STA. 687+50.00 TO STA. 687+73.69
 FED. ROAD DIST. NO. ILLINOIS FED. AID PROJECT

- D5 SAFETY IMPROVEMENT 2007-2
- CHAMPAIGN, COLES, & DOUGLAS