

PLOT DATE : 3/30/2007
 PLOT NAME : 1015582
 PLOT SCALE : 10.5582' / IN.
 USER NAME : pier-arob-


ORIGINAL SURVEYED SURVEY PLOTTED PLOT DATE
 NO. AREAS CHECKED

FINAL SURVEY SURVEYED SURVEY PLOTTED PLOT DATE
 NO. AREAS CHECKED

BY DATE

S.N. 021-0034

Sheet 5 of 6

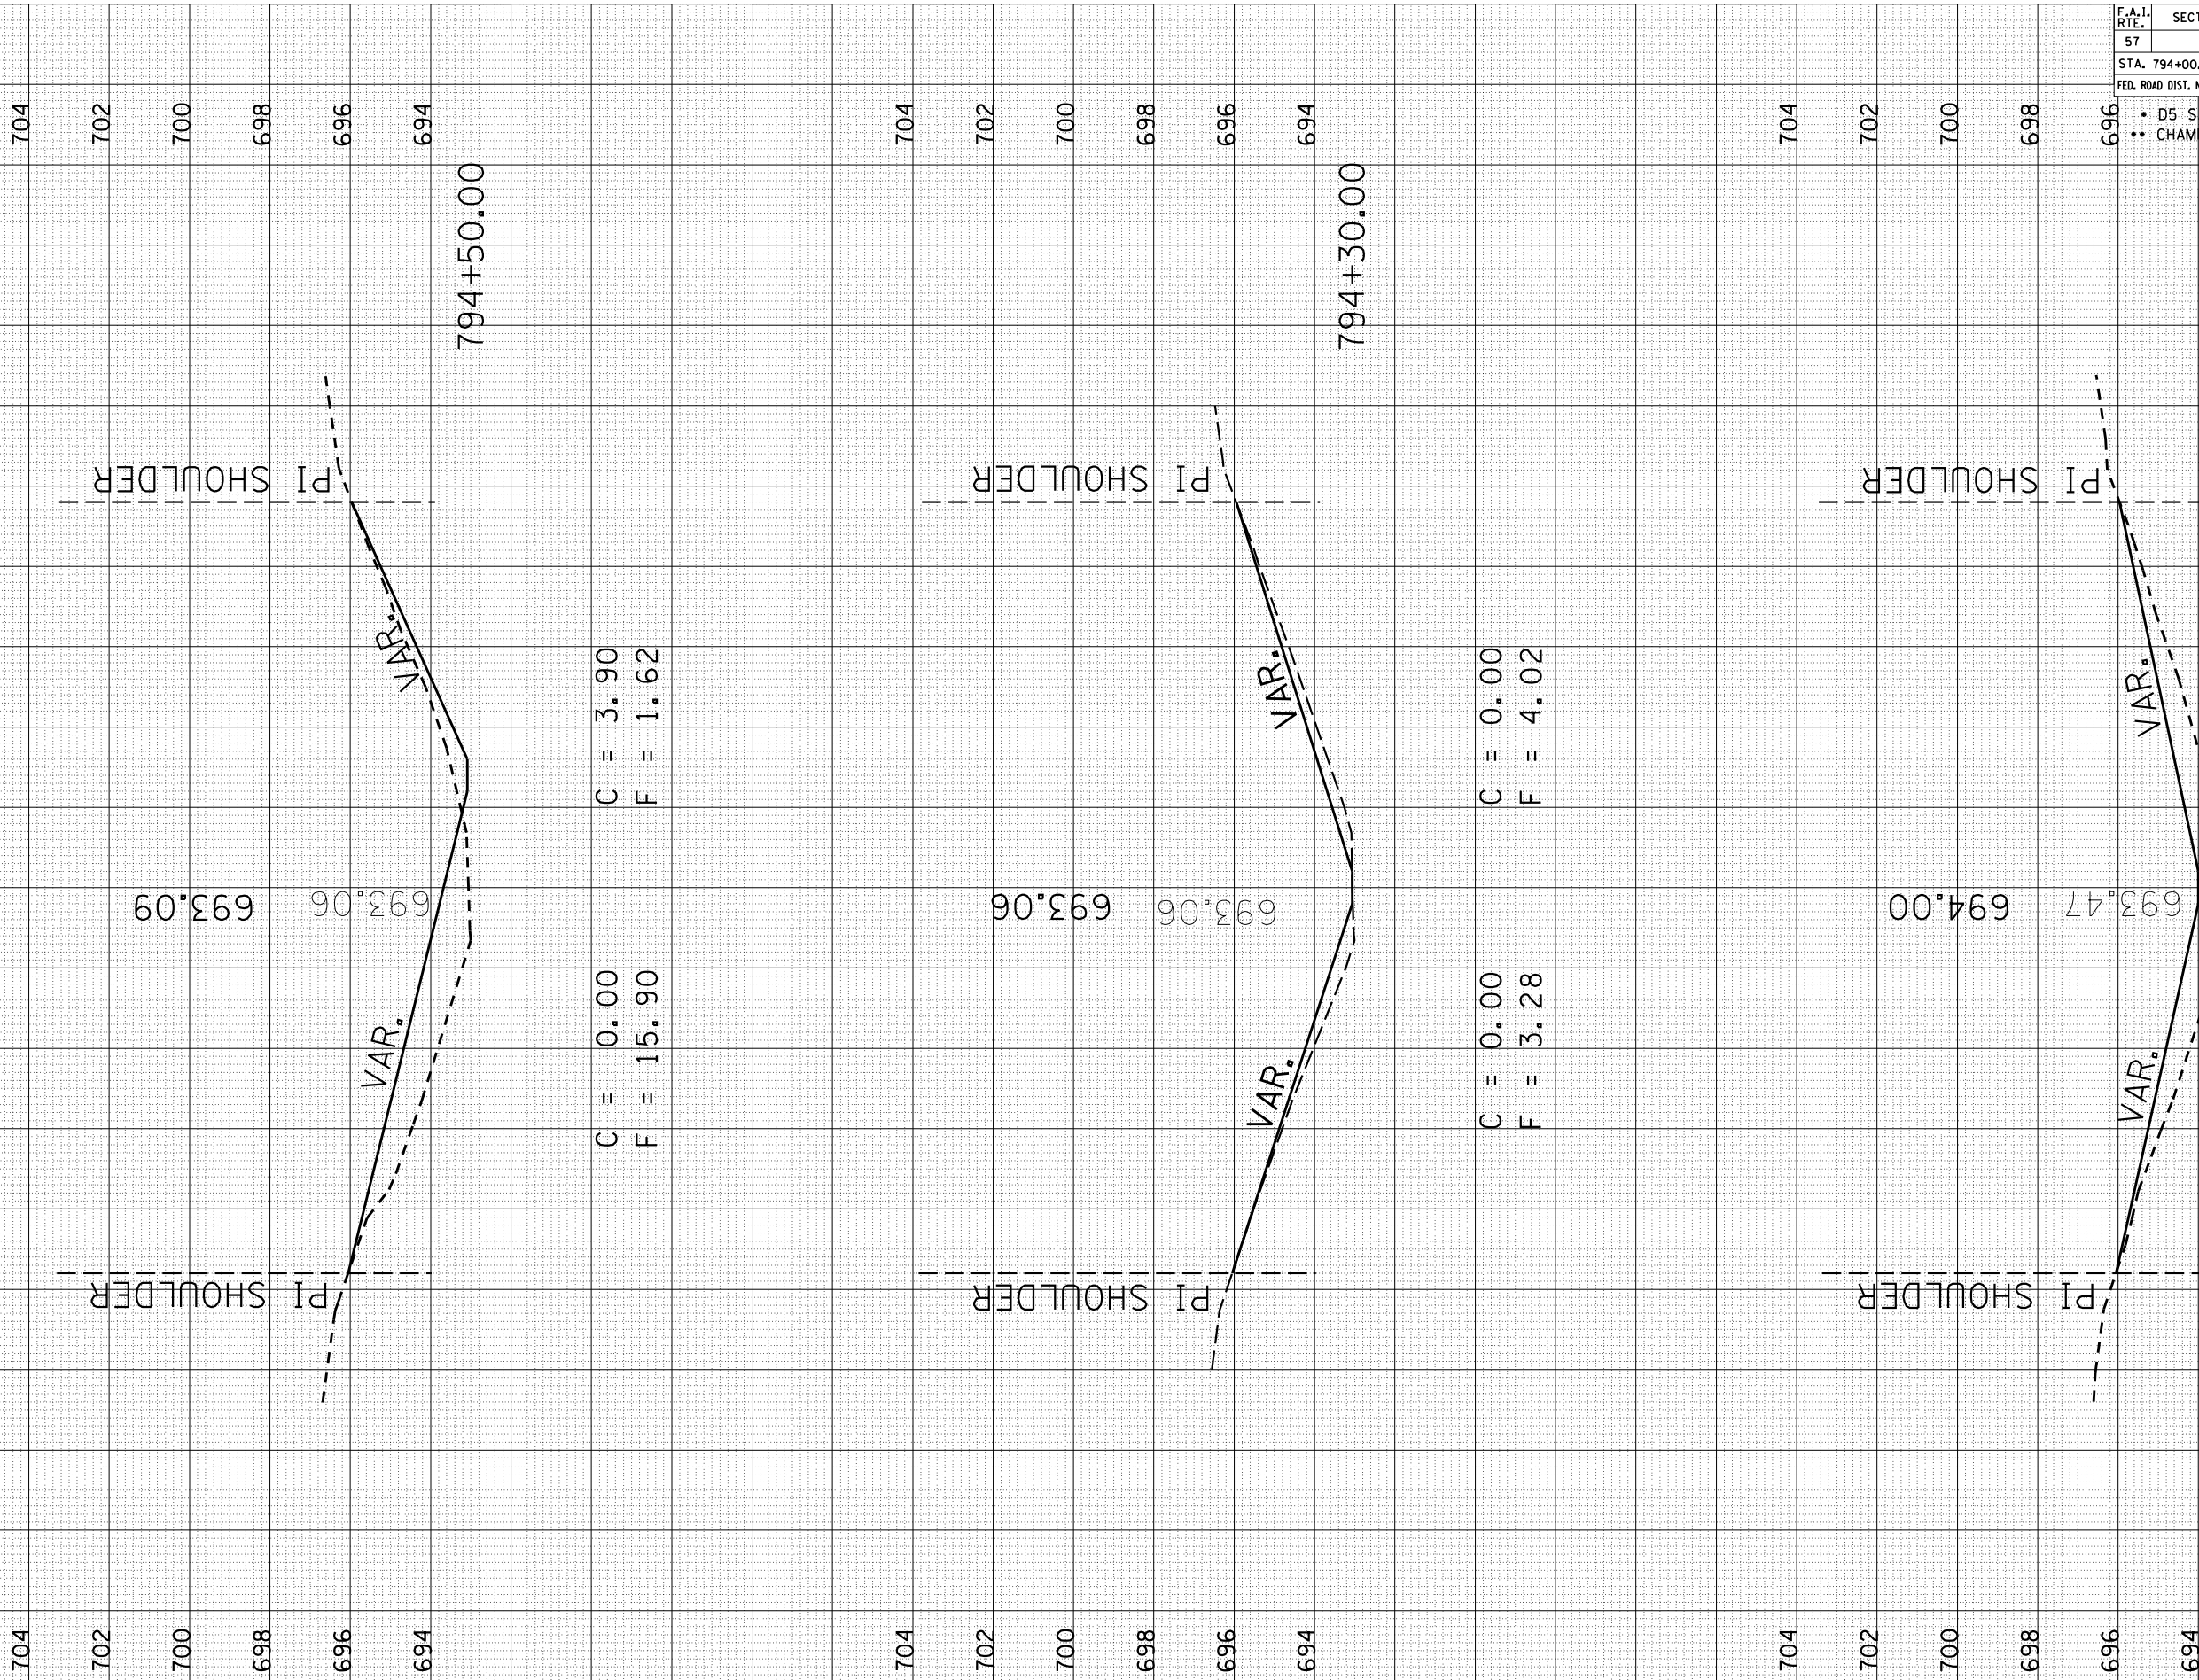

C = 0.00
 F = 15.90
 C = 3.90
 F = 1.62

C = 0.00
 F = 3.28
 C = 0.00
 F = 4.02

C = 0.00
 F = 10.60
 C = 0.00
 F = 11.49

F.A.I. RTE.	SECTION	COUNTY	TOTAL SHEETS	SHEET NO.
57	.	..	153	109
STA. 794+00.00		TO STA. 794+50.00		
FED. ROAD DIST. NO.		ILLINOIS FED. AID PROJECT		
<ul style="list-style-type: none"> D5 SAFETY IMPROVEMENT 2007-2 CHAMPAIGN, COLES, & DOUGLAS 				