


PLOT DATE : 3/30/2007
 PLOT NAME : 1018018-0181
 PLOT SCALE : 10.5682' / IN.
 USER NAME : pier-arob-

ORIGINAL SURVEY	SURVEYED	DATE
SURVEY	PLOTTED	
NOTE BOOK	AREAS CHECKED	
NO.		

FINAL SURVEY	SURVEYED	DATE
SURVEY	PLOTTED	
NOTE BOOK	AREAS CHECKED	
NO.		

S.N. 010-0181

Sheet 1 of 6

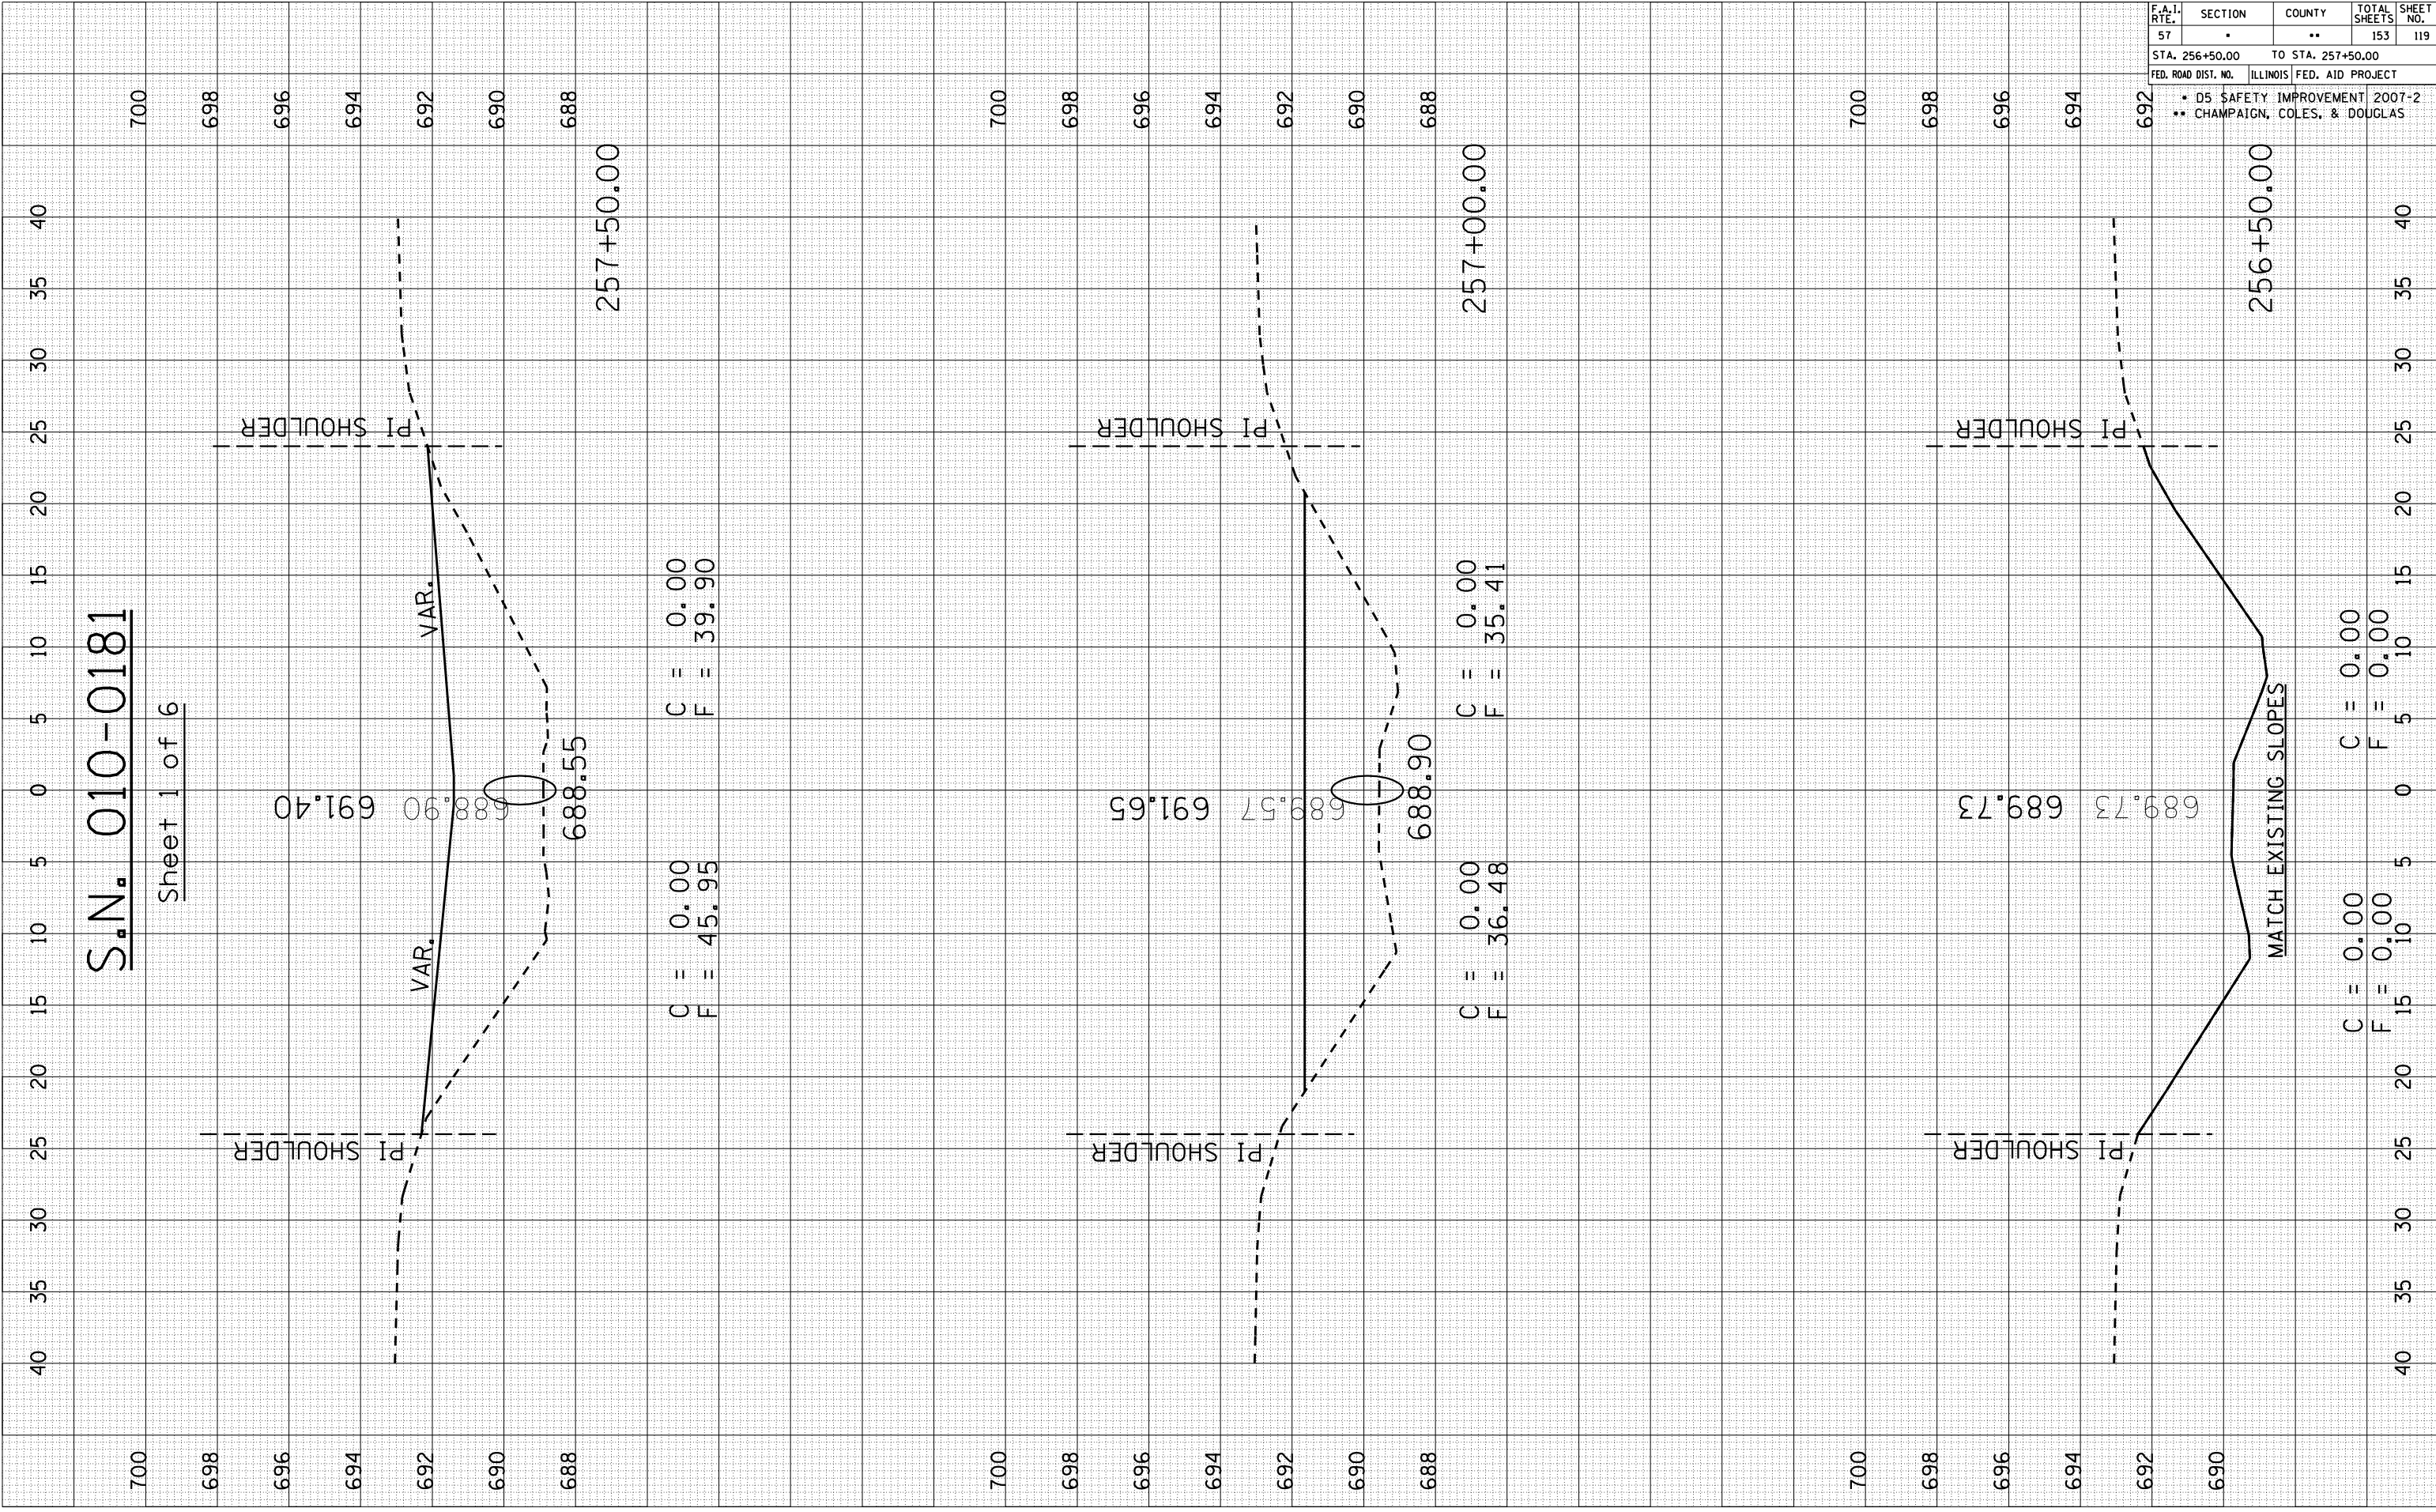

C = 0.00
 F = 39.90

C = 0.00
 F = 45.95

C = 0.00
 F = 35.41

C = 0.00
 F = 36.48

CONTRACT NO. 70628

F.A.I. RTE.	SECTION	COUNTY	TOTAL SHEETS	SHEET NO.
57	.	**	153	119

STA. 256+50.00 TO STA. 257+50.00
 FED. ROAD DIST. NO. ILLINOIS FED. AID PROJECT

* D5 SAFETY IMPROVEMENT 2007-2
 ** CHAMPAIGN, COLES, & DOUGLAS