


PLOT DATE : 3/26/2007
 FILE NAME : I:\0101018.0181\0101018.0181.dwg
 PLOT SCALE : 10.5682 / IN.
 USER NAME : pier-arob-

ORIGINAL SURVEYED SURVEY PLOTTED
 NO. DATE

FINAL SURVEYED SURVEY PLOTTED
 NO. DATE

S.N. 010-0181

Sheet 2 of 6

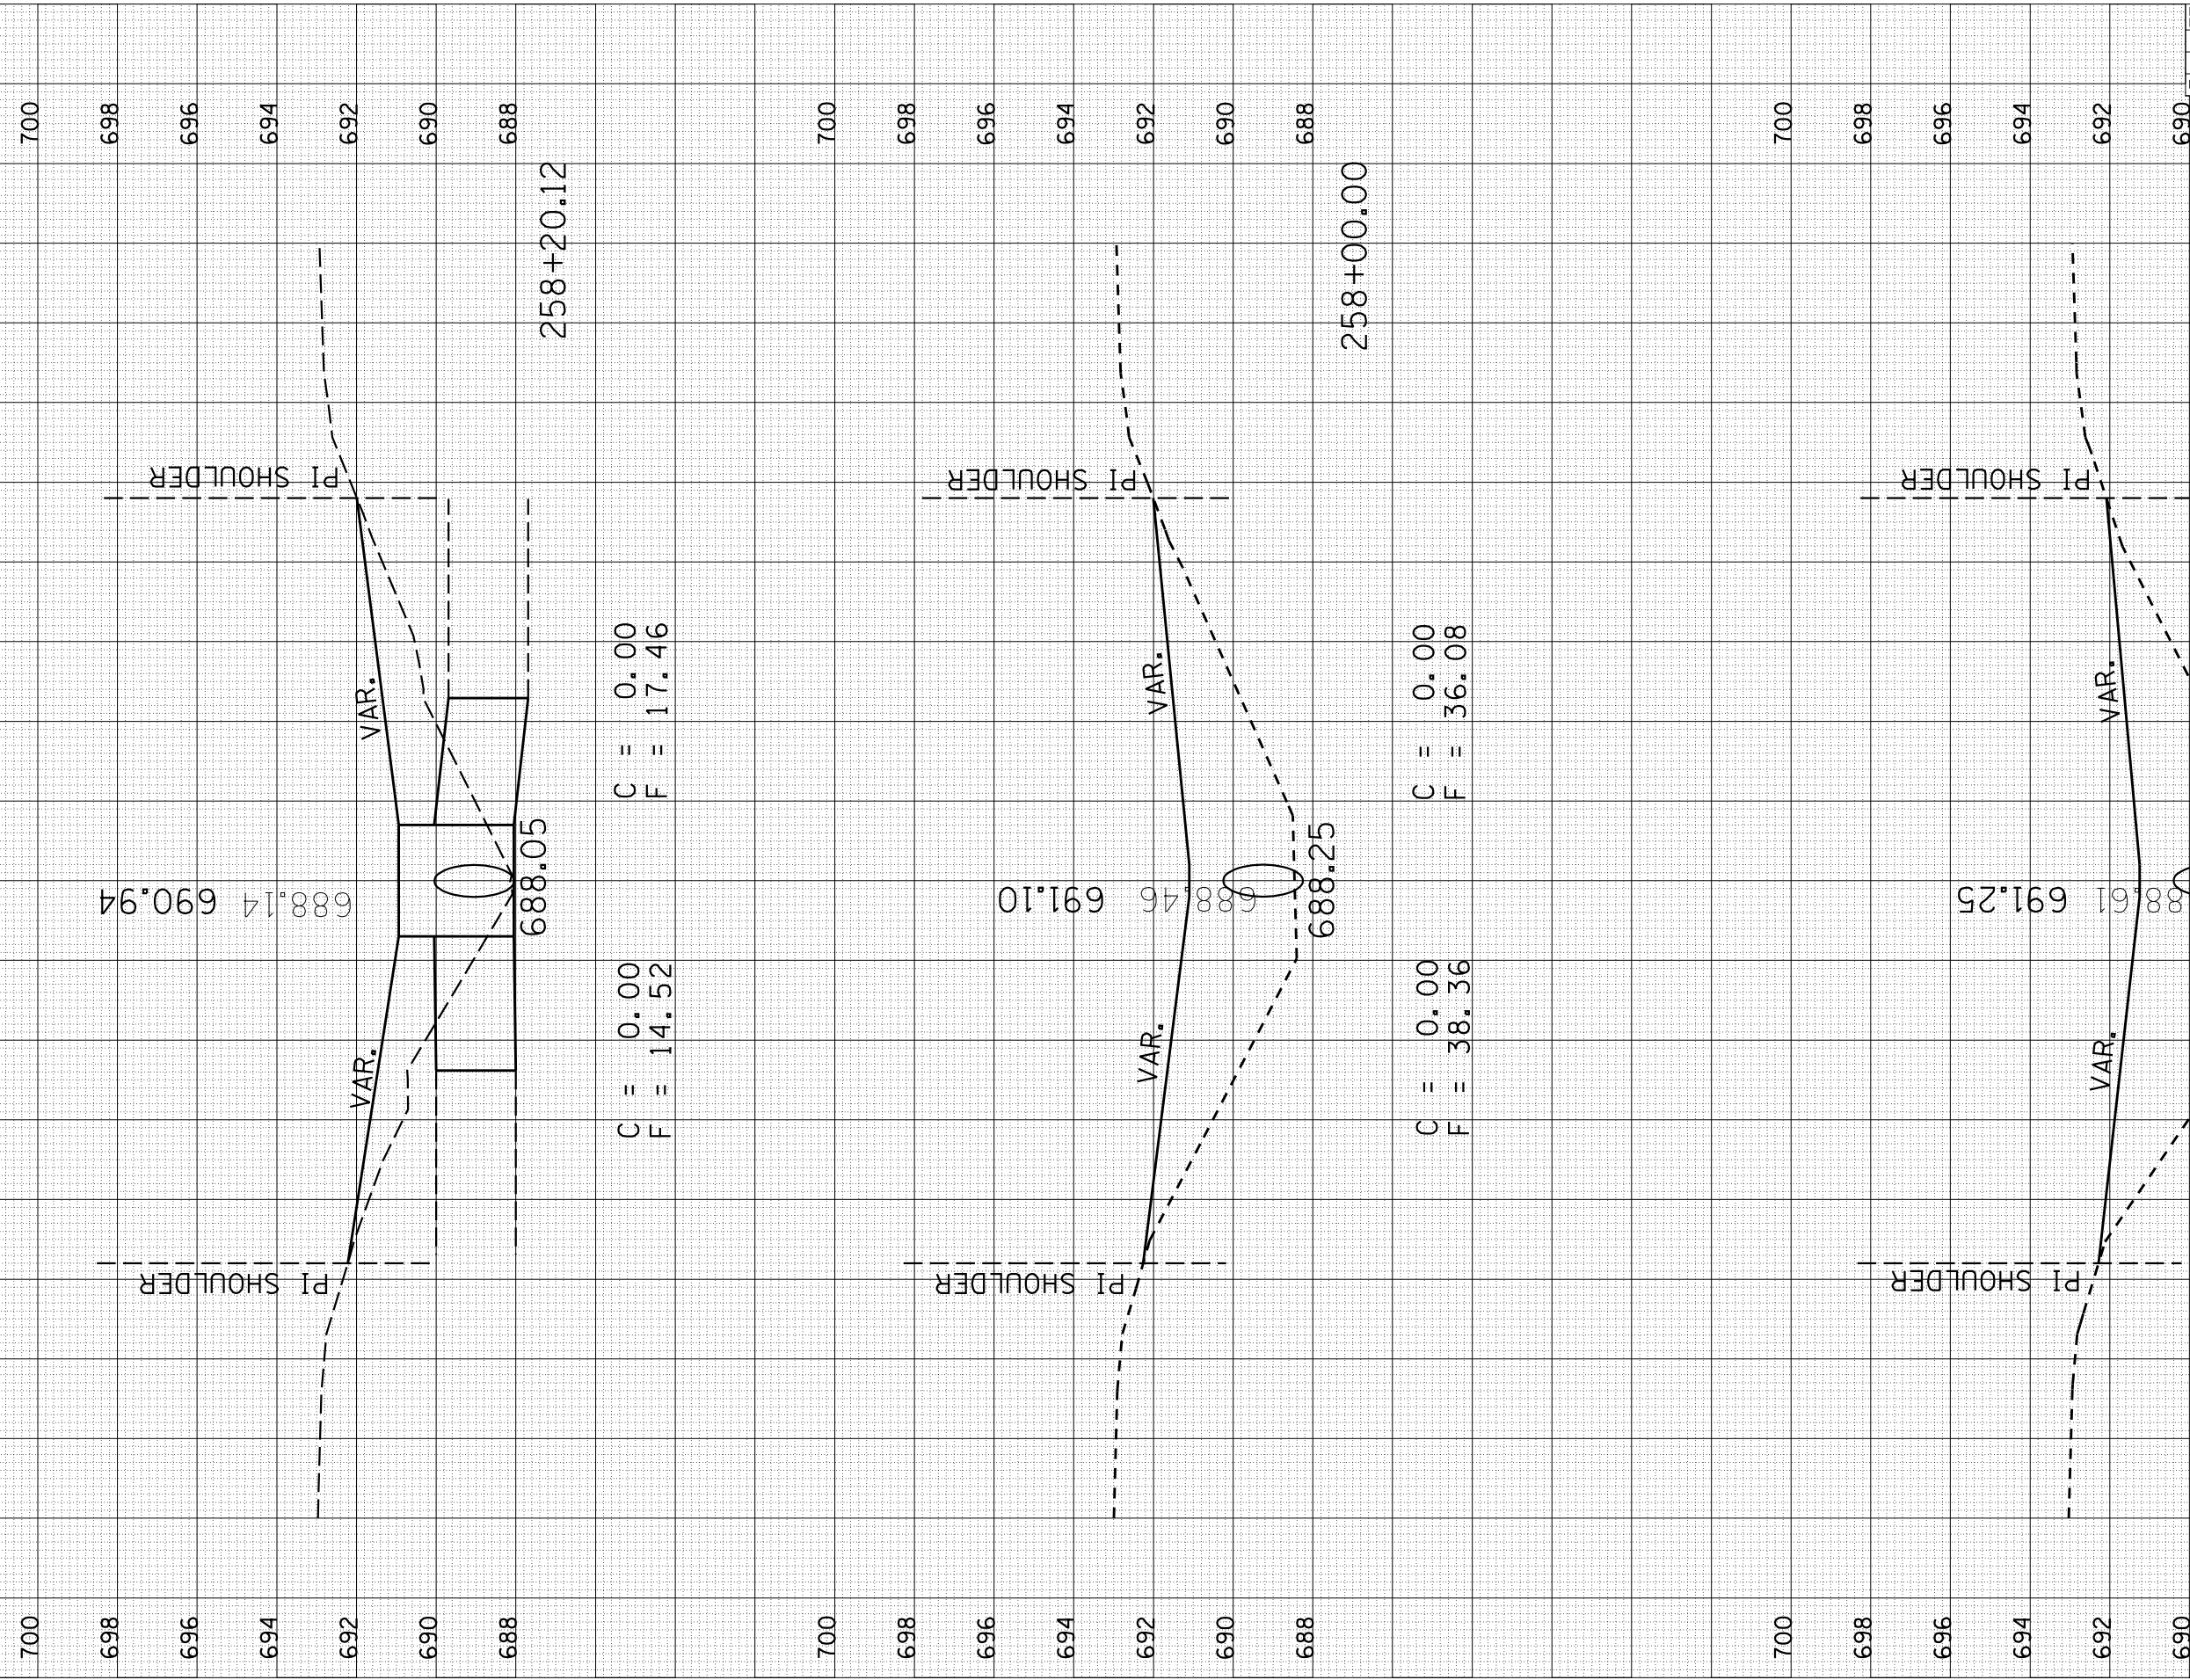

F.A.I. RTE.	SECTION	COUNTY	TOTAL SHEETS	SHEET NO.
57	.	**	153	120
STA. 257+75.00		TO STA. 258+20.12		
FED. ROAD DIST. NO.		ILLINOIS FED. AID PROJECT		
• D5 SAFETY IMPROVEMENT		2007-2		
•• CHAMPAIGN, COLES, & DOUGLAS				