


PLOT DATE : 3/30/2007
PLOT NAME : 101018.0176
PLOT SCALE : 10.5682' IN.
USER NAME : pier-arb

ORIGINAL SURVEYED SURVEY PLOTTED
NO. 201018.0176 DATE 3/30/2007 BY pier-arb
NOTE BOOK NO. AREAS CHECKED

FINAL SURVEY SURVEYED SURVEY PLOTTED
NO. 201018.0176 DATE 3/30/2007 BY pier-arb
NOTE BOOK NO. AREAS CHECKED

S.N. 010-0176

Sheet 2 of 6

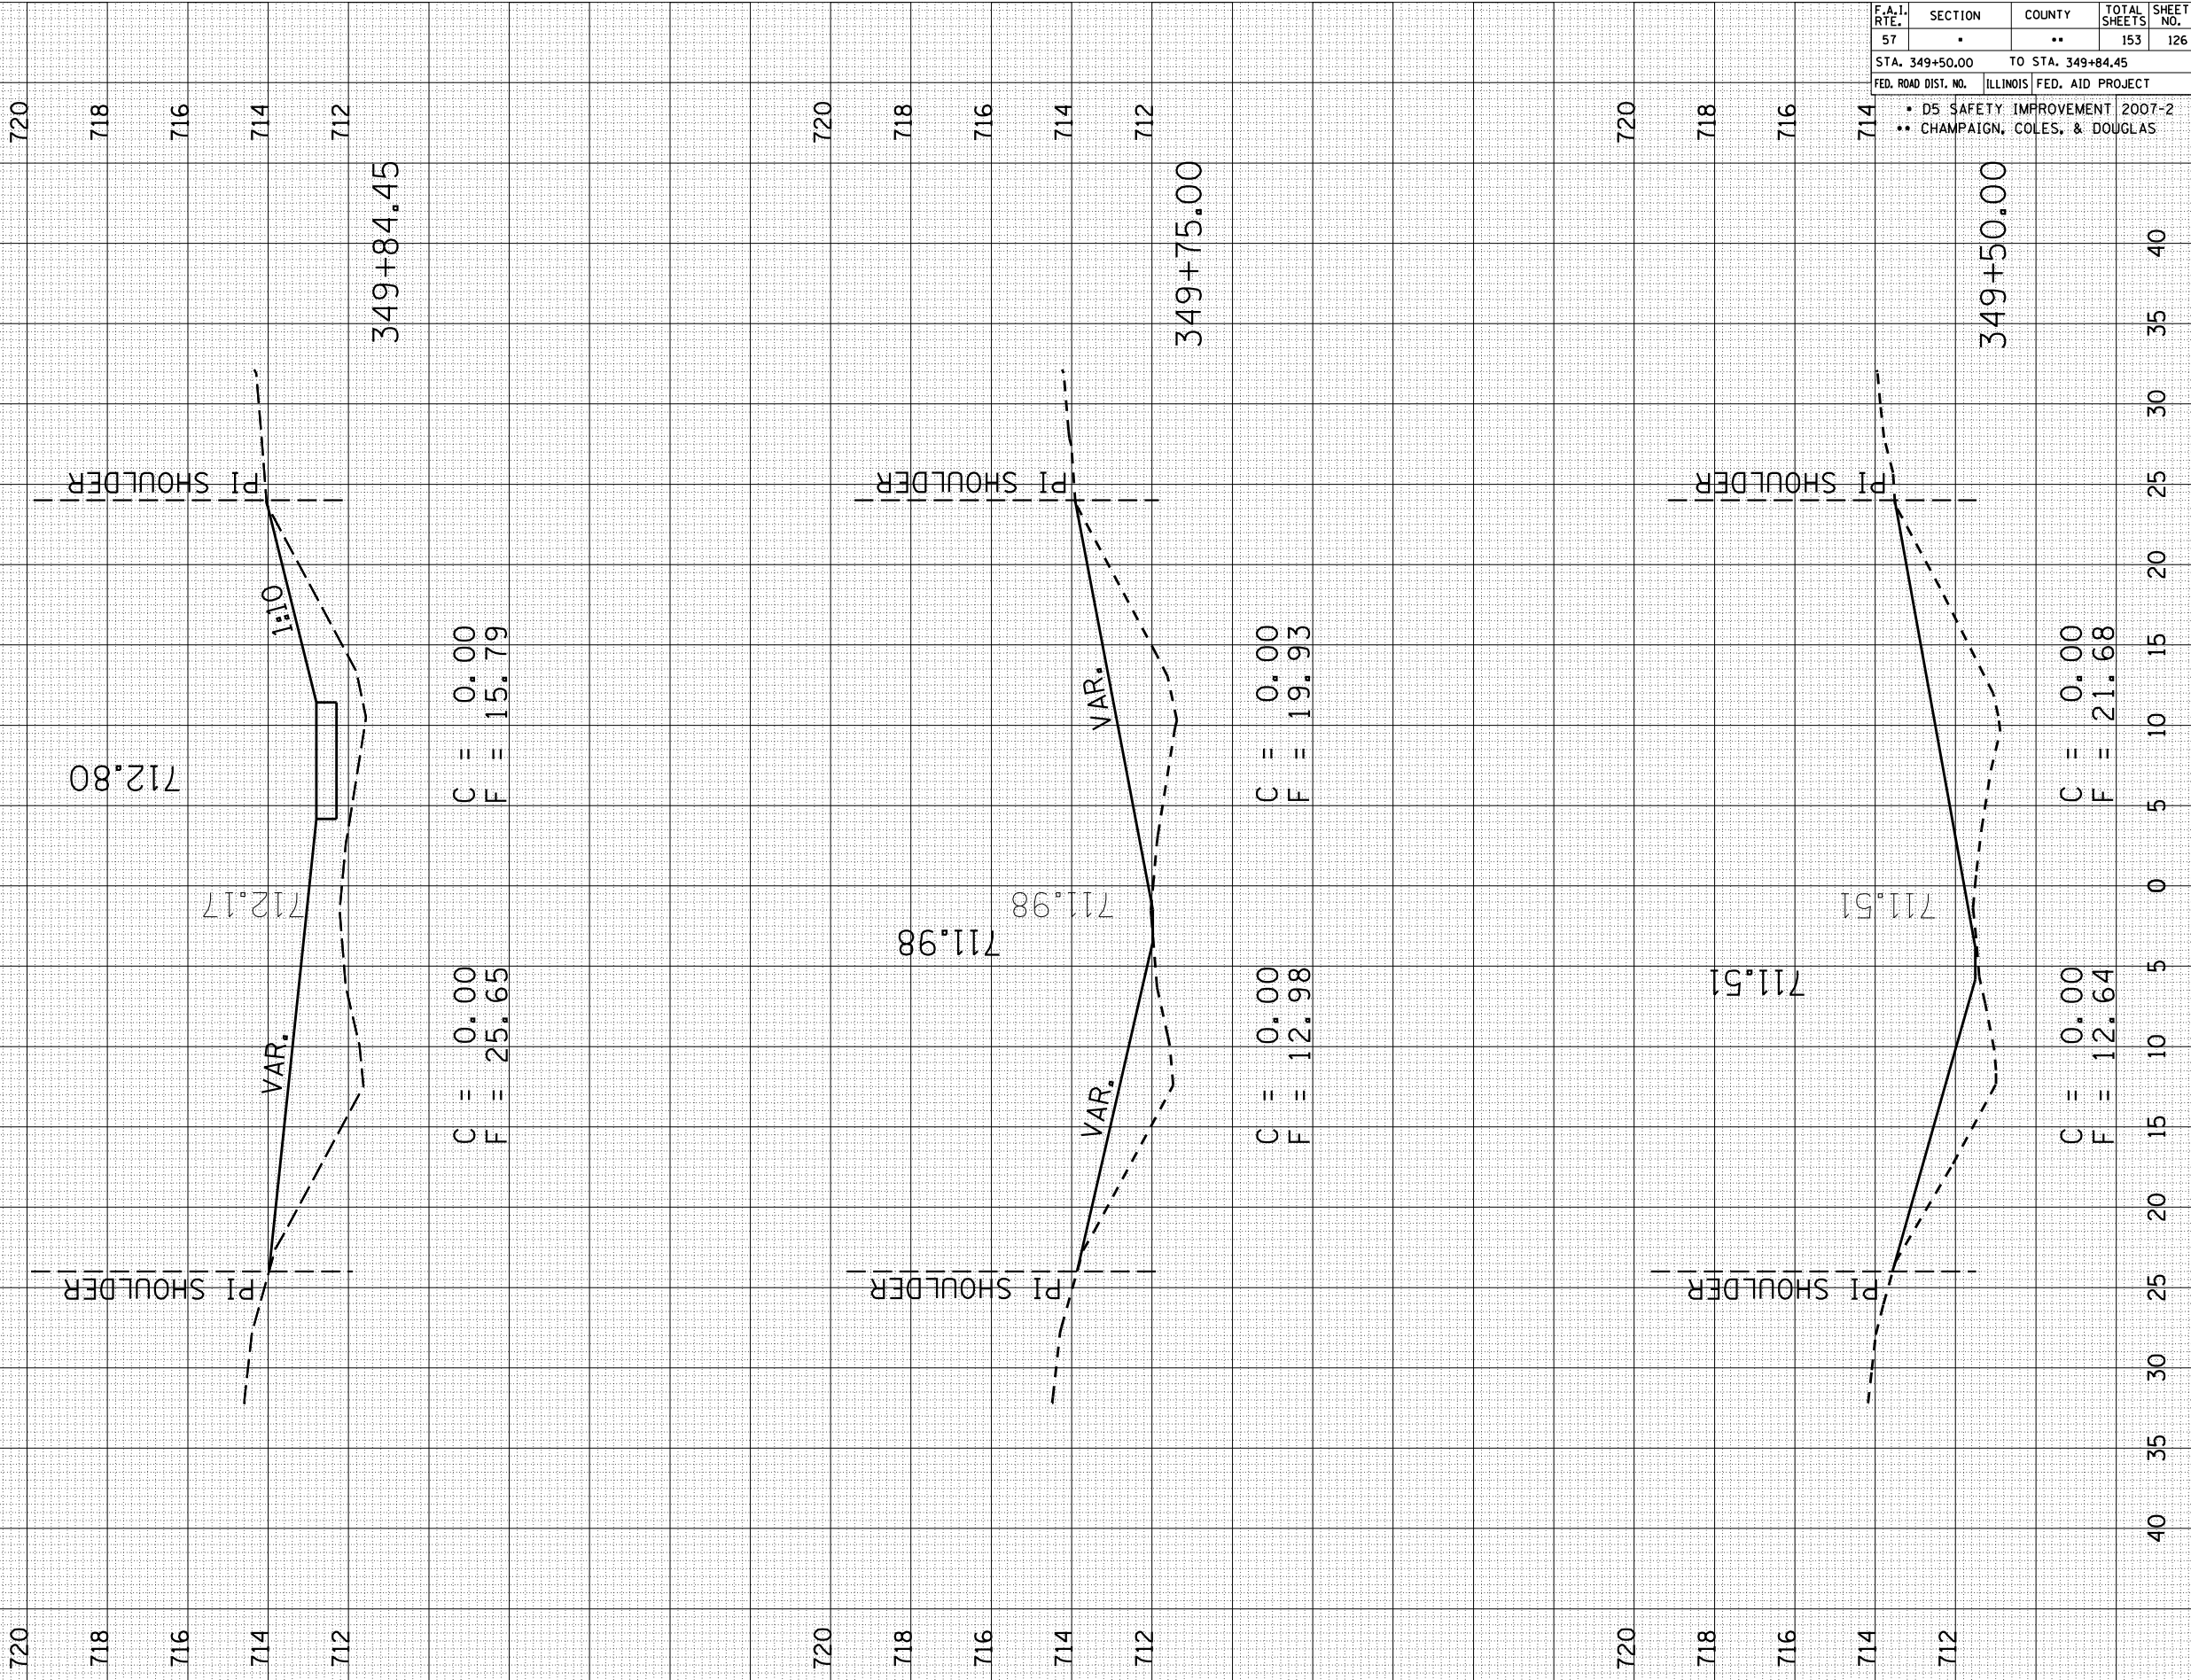

F.A.I. RTE.	SECTION	COUNTY	TOTAL SHEETS	SHEET NO.
57	.	**	153	126

STA. 349+50.00 TO STA. 349+84.45

FED. ROAD DIST. NO.	ILLINOIS FED. AID PROJECT
.	D5 SAFETY IMPROVEMENT 2007-2
.	** CHAMPAIGN, COLES, & DOUGLAS