

PLOT DATE : 3/30/2007
 PLOT NAME : 1015+36.00
 PLOT SCALE : 10:5000
 USER NAME : pier-arob-


ORIGINAL SURVEYED SURVEY PLOTTED
 NO. 1015+36.00
 AREAS CHECKED

FINAL SURVEY SURVEYED SURVEY PLOTTED
 NO. 1015+36.00
 AREAS CHECKED

BY _____ DATE _____

S.N. 010-0156

Sheet 1 of 8

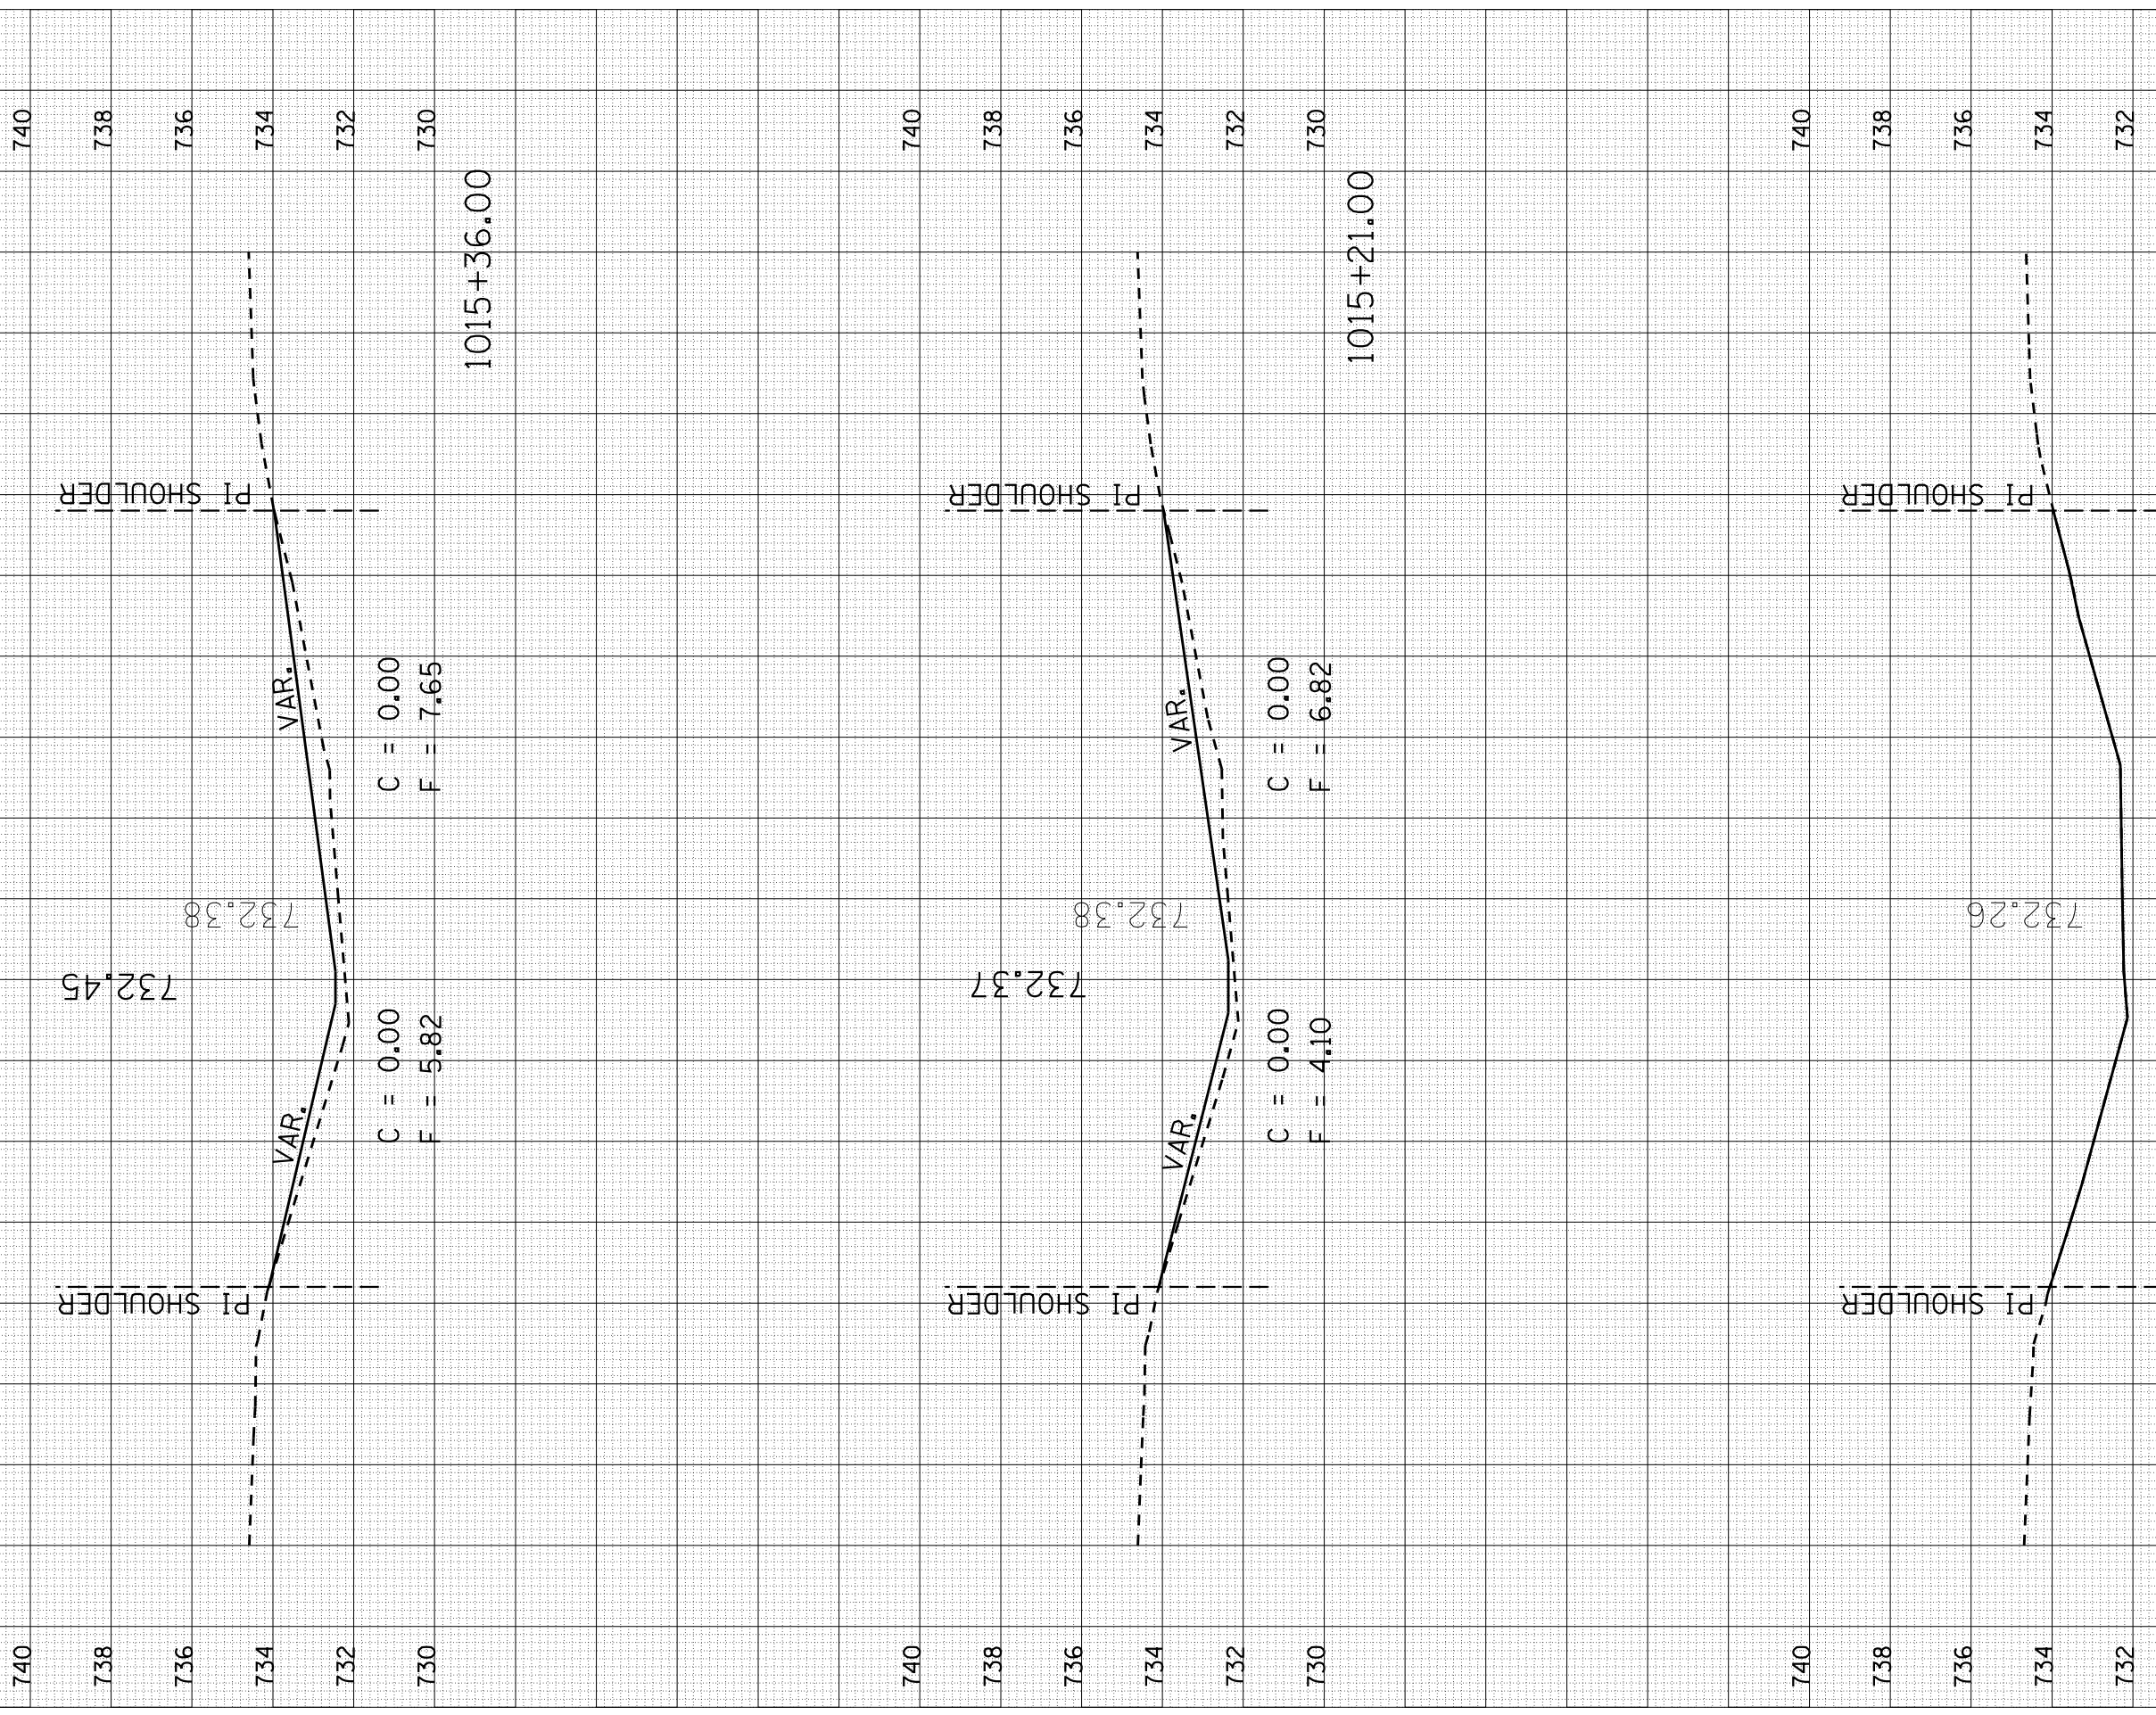

732.45

732.38

C = 0.00
F = 5.82

C = 0.00
F = 7.65

1015+36.00

732.37

732.38

C = 0.00
F = 4.10

C = 0.00
F = 6.82

1015+21.00

732.26

C = 0.00
F = 0.00

C = 0.00
F = 0.00

MATCH EXISTING SLOPES

1014+71.00

F.A.I. RTE.	SECTION	COUNTY	TOTAL SHEETS	SHEET NO.
57	.	..	153	131

CONTRACT NO. 70628

STA. 1014+71.00 TO STA. 1015+36.00
 FED. ROAD DIST. NO. ILLINOIS FED. AID PROJECT

- D5 SAFETY IMPROVEMENT 2007-2
- CHAMPAIGN, COLES, & DOUGLAS