

PLOT DATE : 3/26/2007
 PLOT NAME : 1017+61.00
 PLOT SCALE : 10:5000
 USER NAME : p1e-a0rb-


ORIGINAL SURVEYED SURVEY PLOTTED
 NO. AREAS CHECKED

FINAL SURVEY SURVEYED SURVEY PLOTTED
 NO. AREAS CHECKED

BY DATE

S.N. 010-0156

Sheet 6 of 8

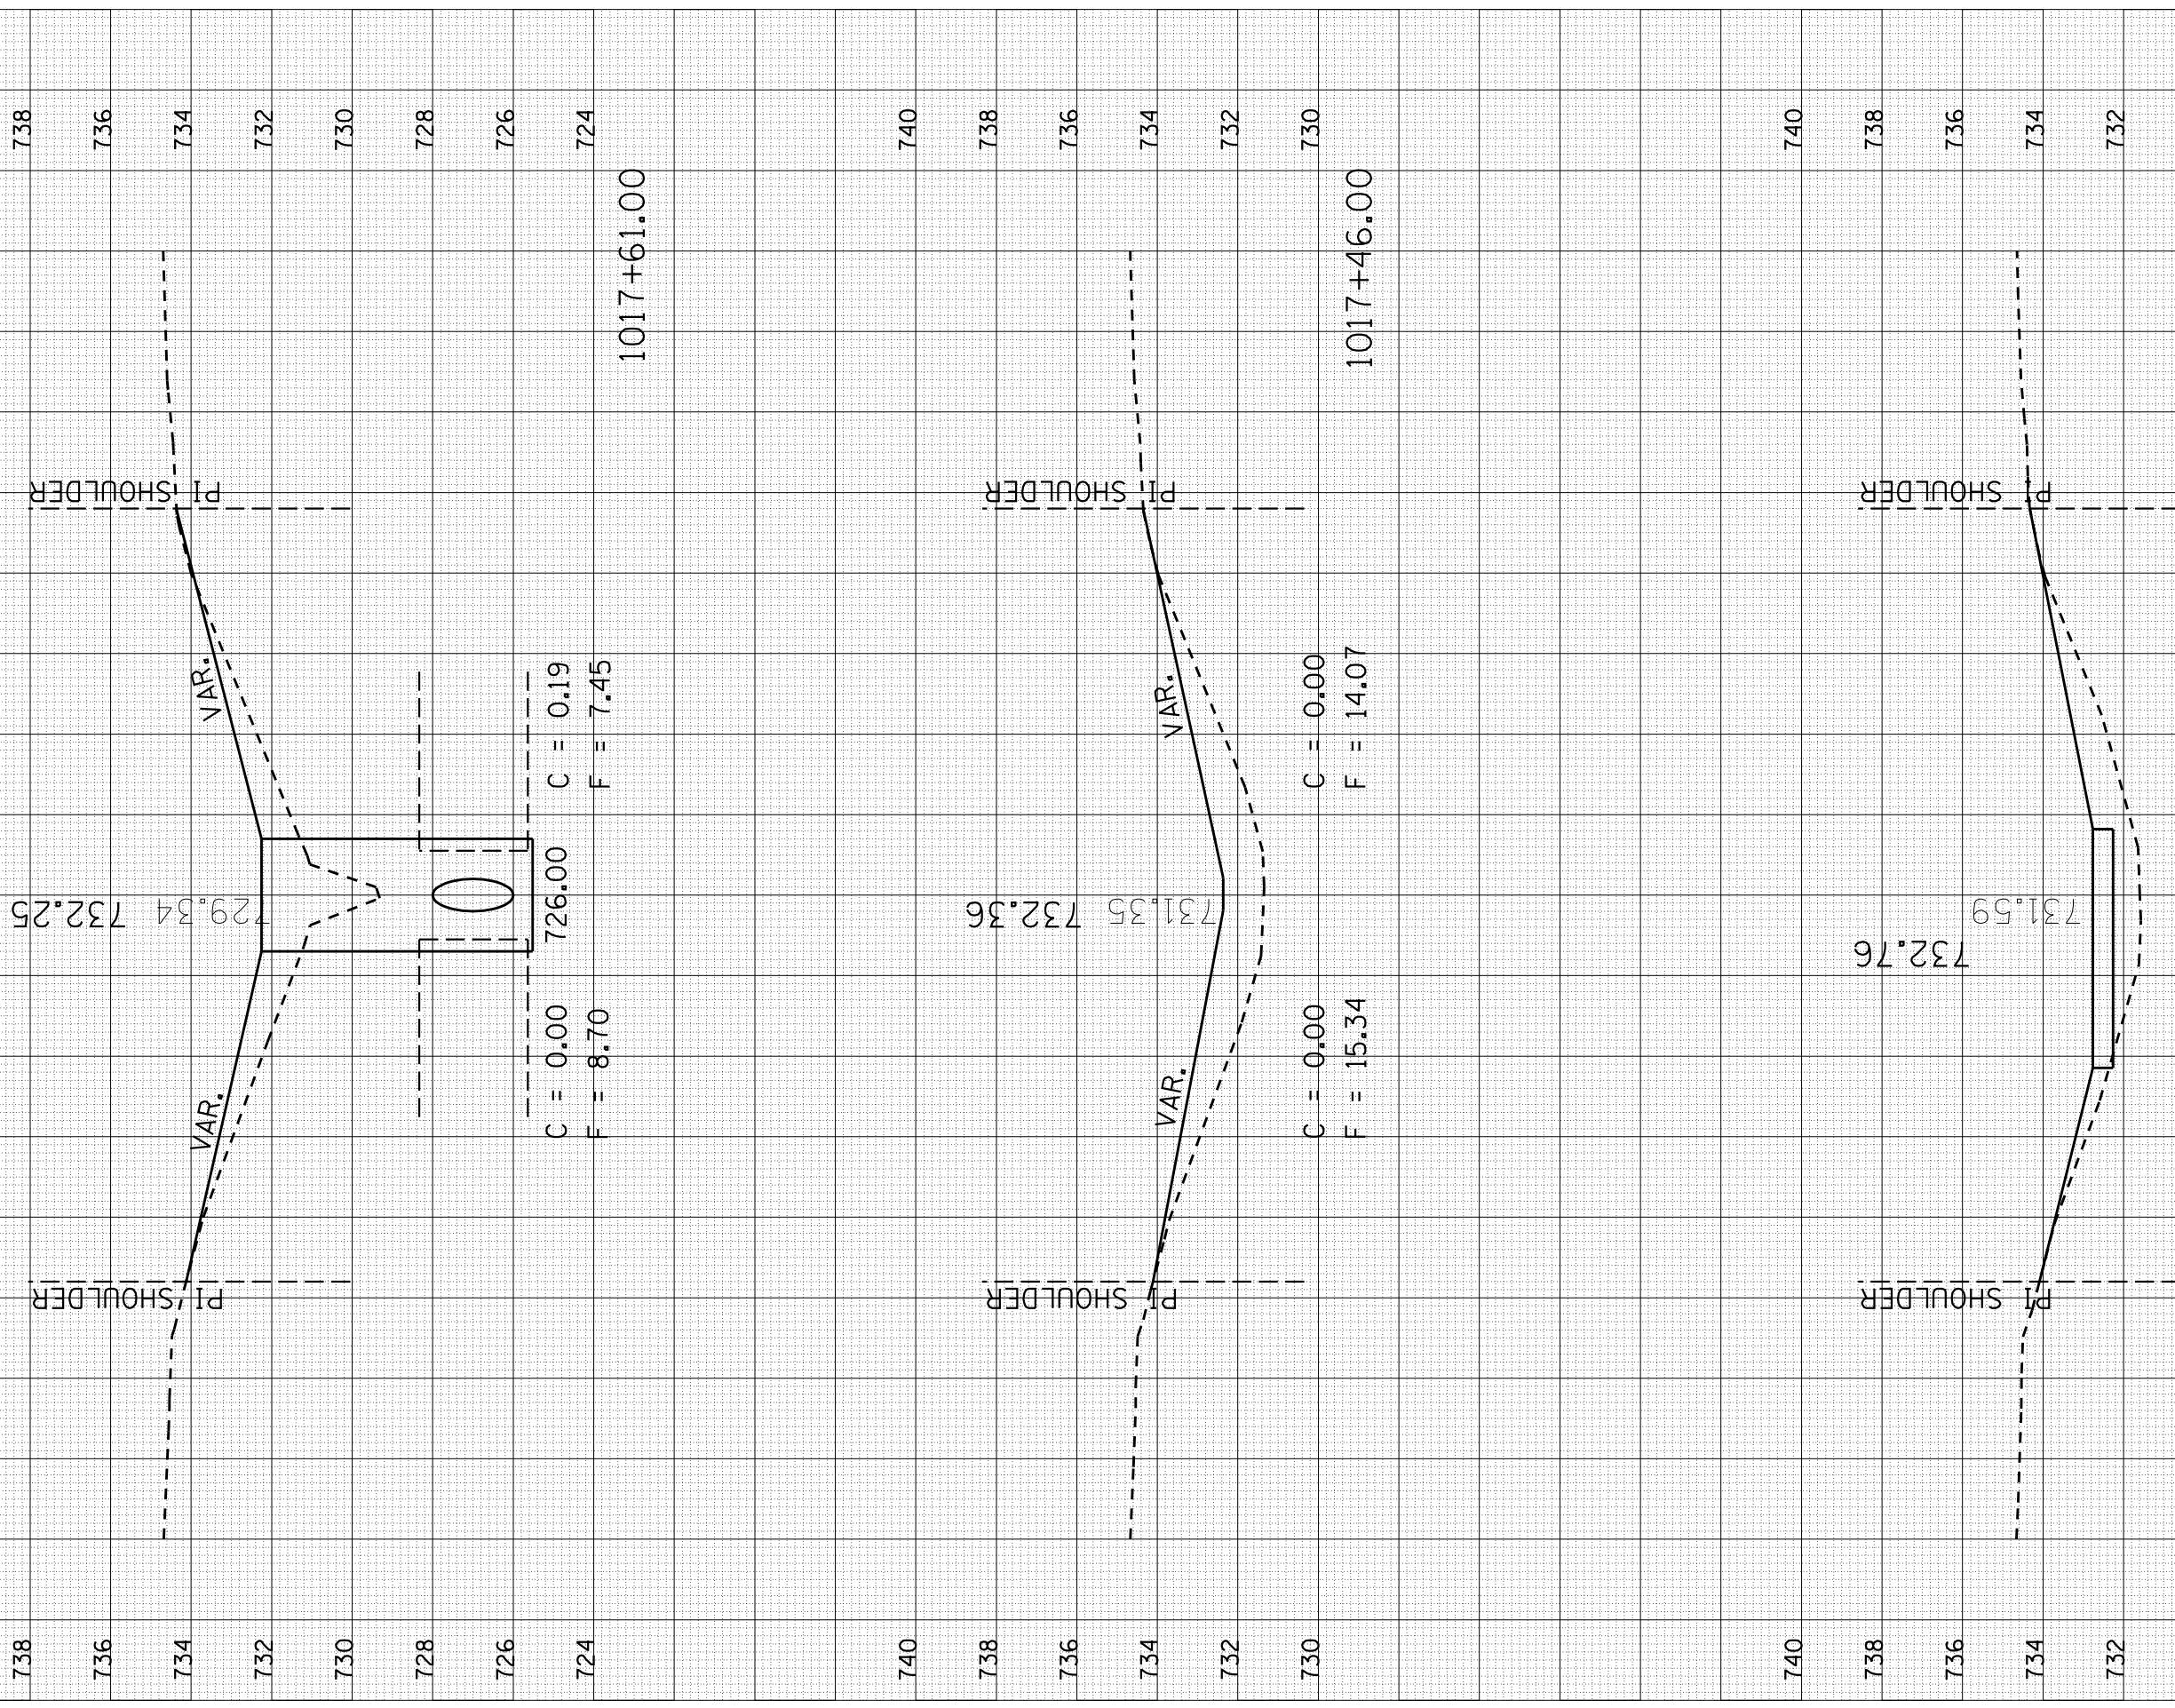

738

736

734

732

730

728

726

724

1017+61.00

740

738

736

734

732

730

1017+46.00

740

738

736

734

732

730

1017+31.00

F.A.I. RTE.	SECTION	COUNTY	TOTAL SHEETS	SHEET NO.
57	.	..	153	136

STA. 1017+31.00 TO STA. 1017+61.00
 FED. ROAD DIST. NO. ILLINOIS FED. AID PROJECT

- D5 SAFETY IMPROVEMENT 2007-2
- CHAMPAIGN, COLES, & DOUGLAS