

PLOT DATE : 3/30/2007  
 PLOT NAME : 1128+32.00 TO 1128+62.00  
 PLOT SCALE : 10.5682' / IN.  
 USER NAME : pier-arob-


ORIGINAL SURVEYED SURVEY PLOTTED  
 NO. AREAS CHECKED

FINAL SURVEY SURVEYED SURVEY PLOTTED  
 NO. AREAS CHECKED

BY DATE

# S.N. 010-0165

Sheet 3 of 7

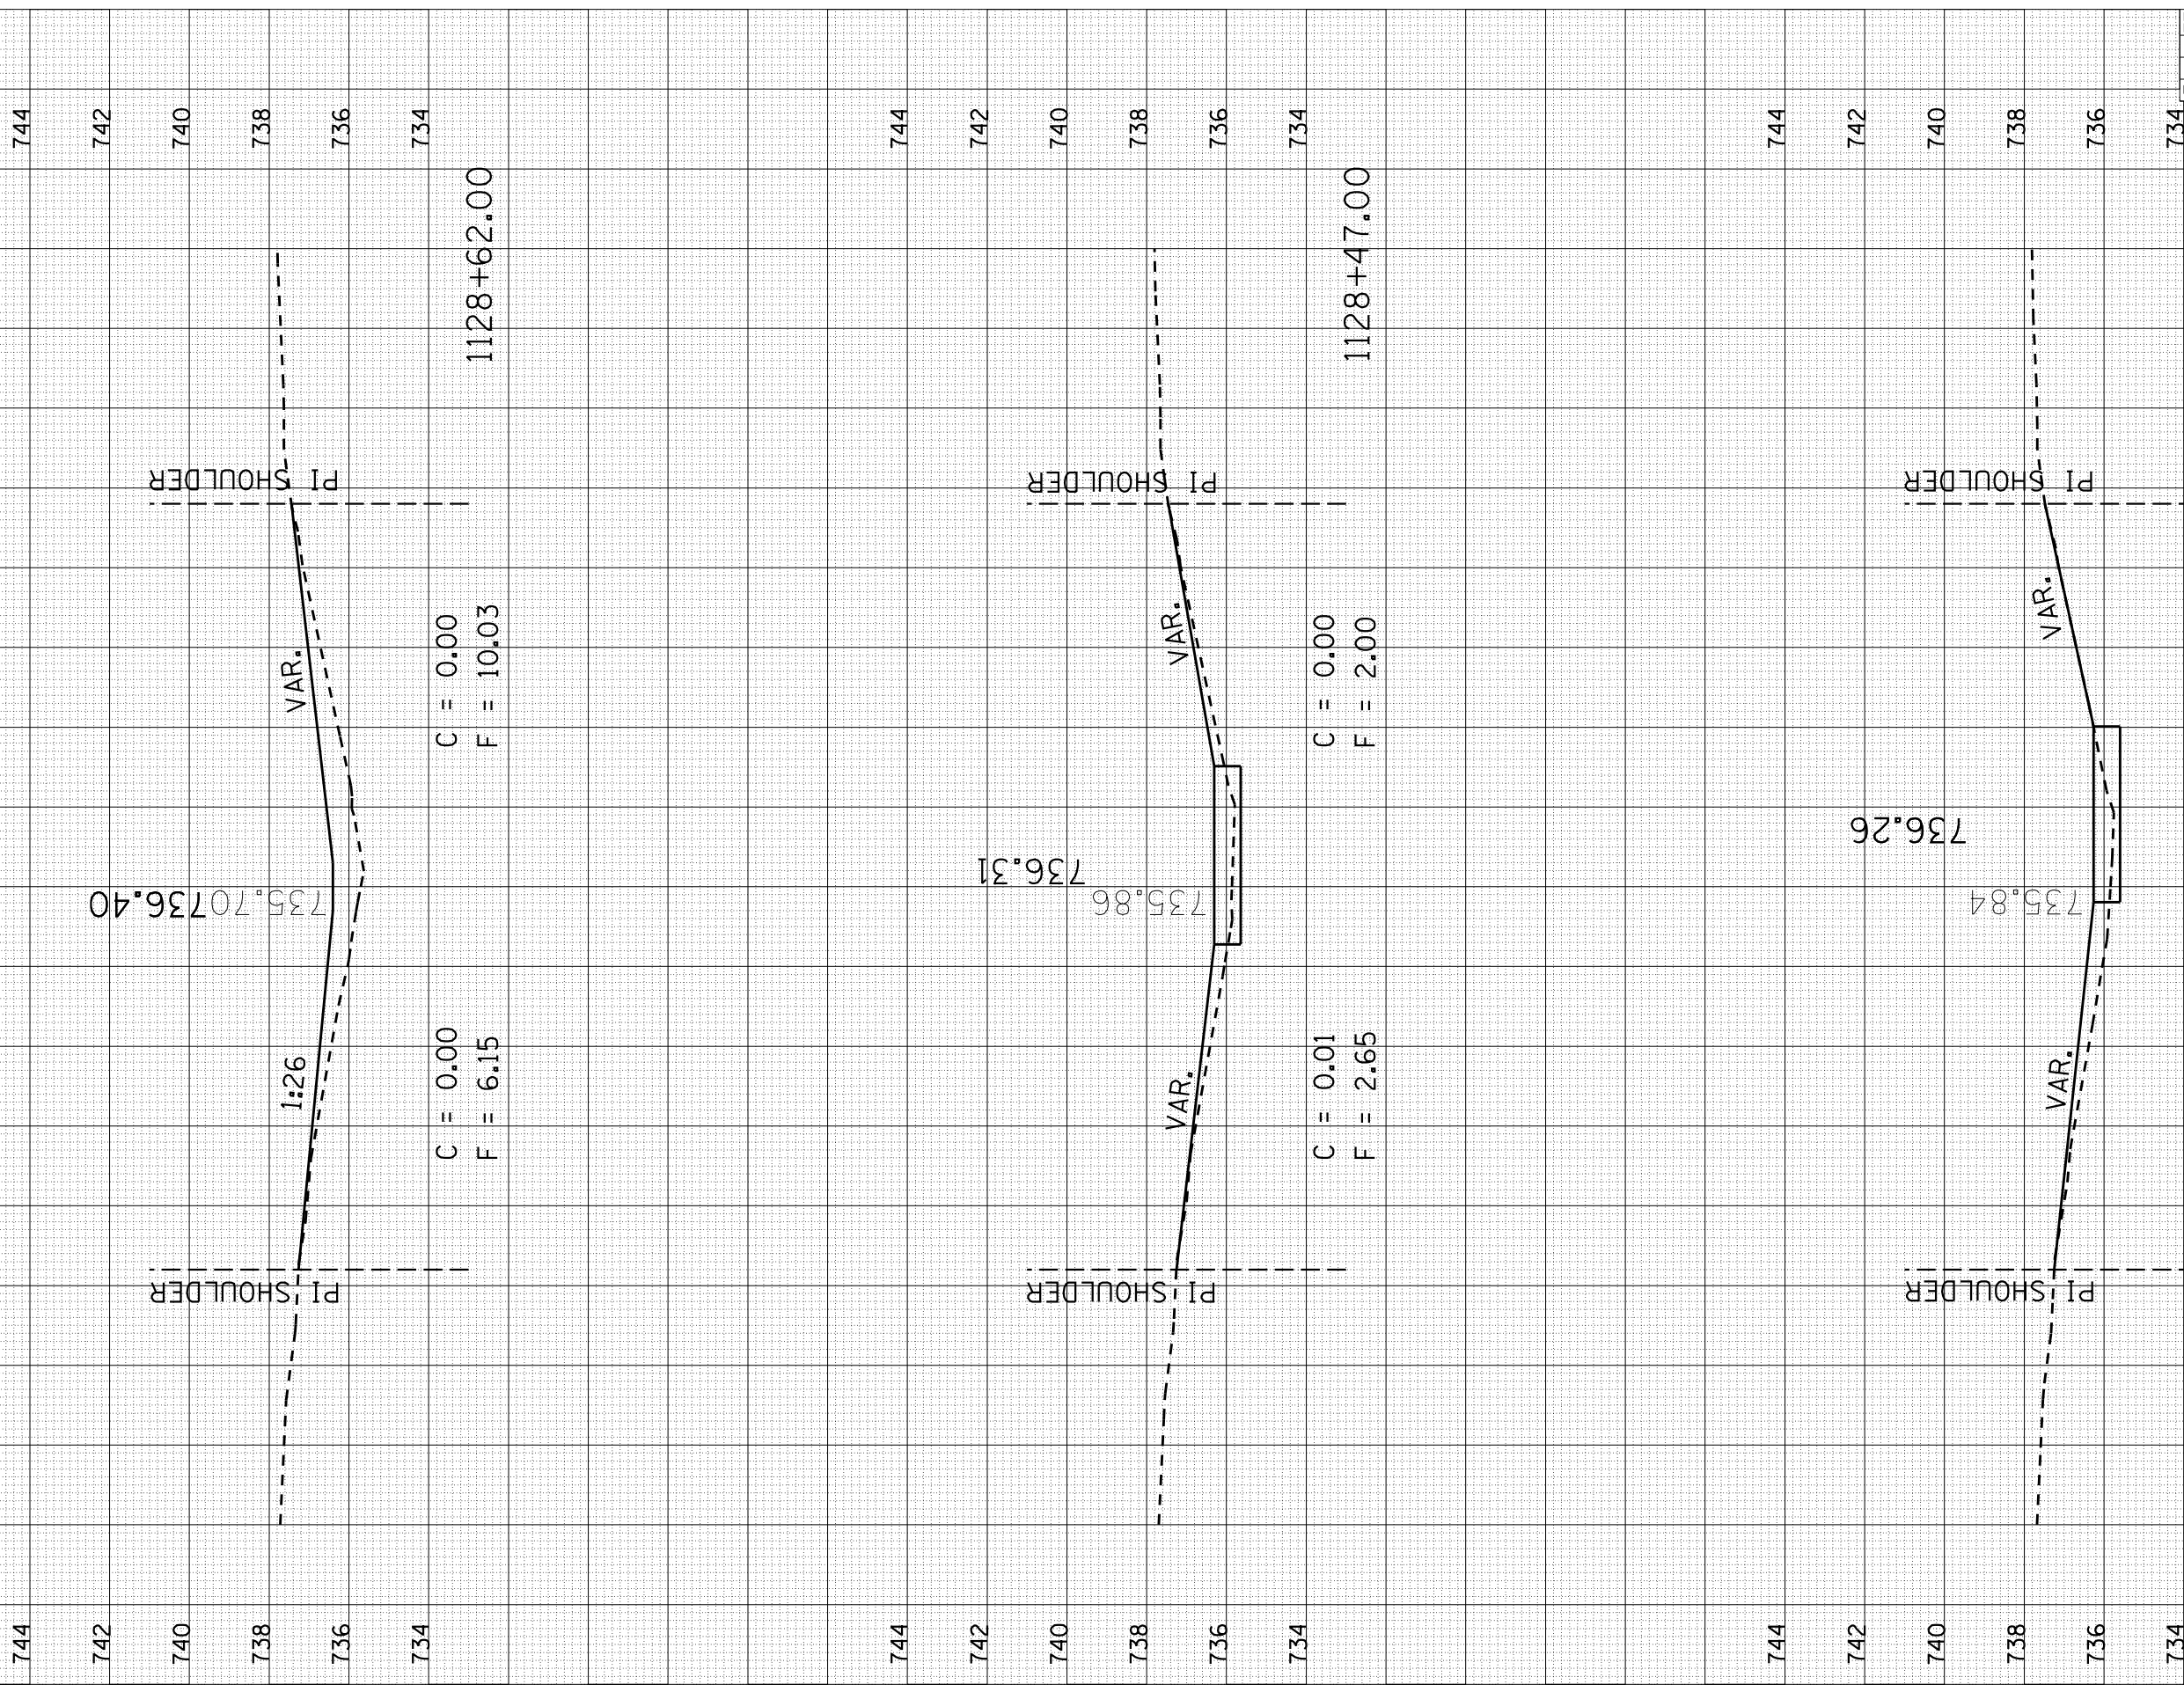

CONTRACT NO. 70268				
F.A.I. RTE.	SECTION	COUNTY	TOTAL SHEETS	SHEET NO.
57	.	..	153	141
STA. 1128+32.000		TO STA. 1128+62.000		
FED. ROAD DIST. NO.		ILLINOIS FED. AID PROJECT		
<ul style="list-style-type: none"> <li>• D5 SAFETY IMPROVEMENT 2007-2</li> <li>• CHAMPAIGN, COLES, &amp; DOUGLAS</li> </ul>				