

PLOT DATE : 3/30/2007  
 PLOT NAME : 1129+52.00  
 PLOT SCALE : 10:5000  
 USER NAME : pier-arob-


ORIGINAL SURVEYED SURVEY PLOTTED  
 NO. AREAS CHECKED

FINAL SURVEY SURVEY PLOTTED  
 NO. AREAS CHECKED

BY DATE

S.N. 010-0165

Sheet 5 of 7

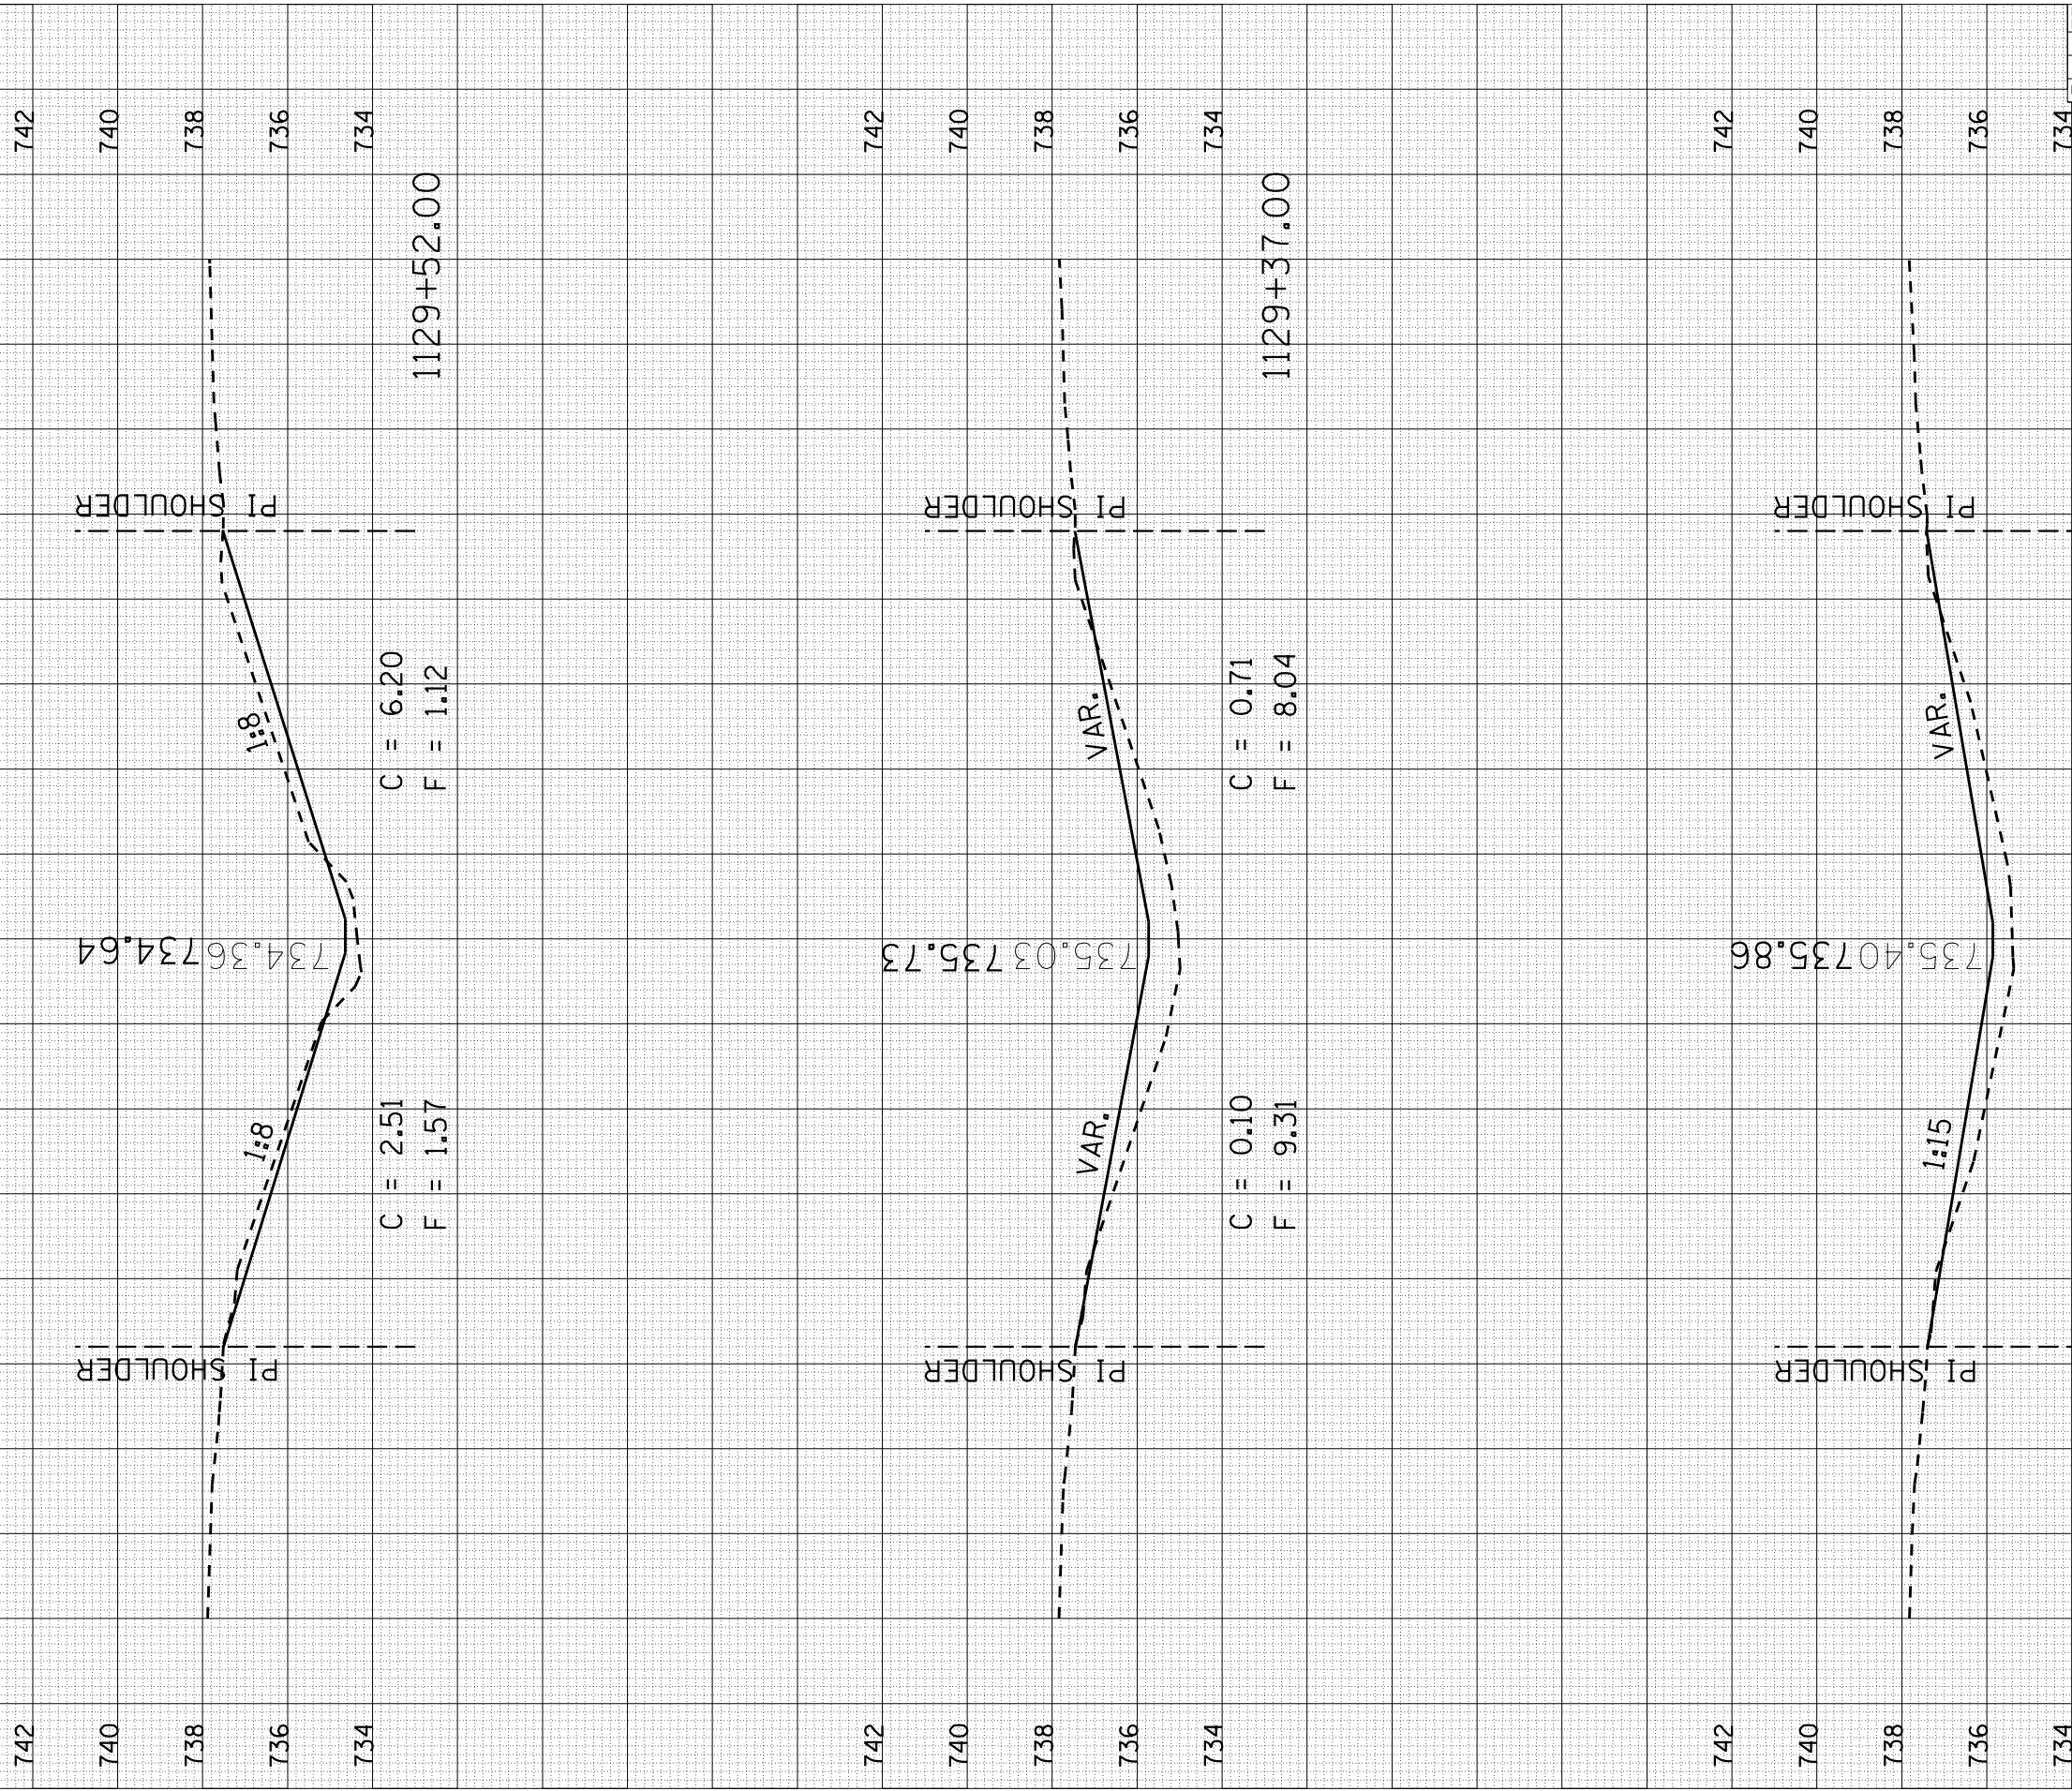

F.A.I. RTE.	SECTION	COUNTY	TOTAL SHEETS	SHEET NO.
57	.	..	153	143

STA. 1129+22.000 TO STA. 1129+52.000  
 FED. ROAD DIST. NO. ILLINOIS FED. AID PROJECT

- D5 SAFETY IMPROVEMENT 2007-2
- CHAMPAIGN, COLES, & DOUGLAS

CONTRACT NO. 70268

40 35 30 25 20 15 10 5 0 5 10 15 20 25 30 35 40