

PLOT DATE : 3/30/2007
 PLOT NAME : 101501530-010-0165-07
 PLOT SCALE : 10:5000
 USER NAME : p1e-a0r-b7


ORIGINAL SURVEYED SURVEY PLOTTED
 NO. AREAS CHECKED

FINAL SURVEY SURVEYED SURVEY PLOTTED
 NO. AREAS CHECKED

BY DATE

S.N. 010-0165

Sheet 7 of 7

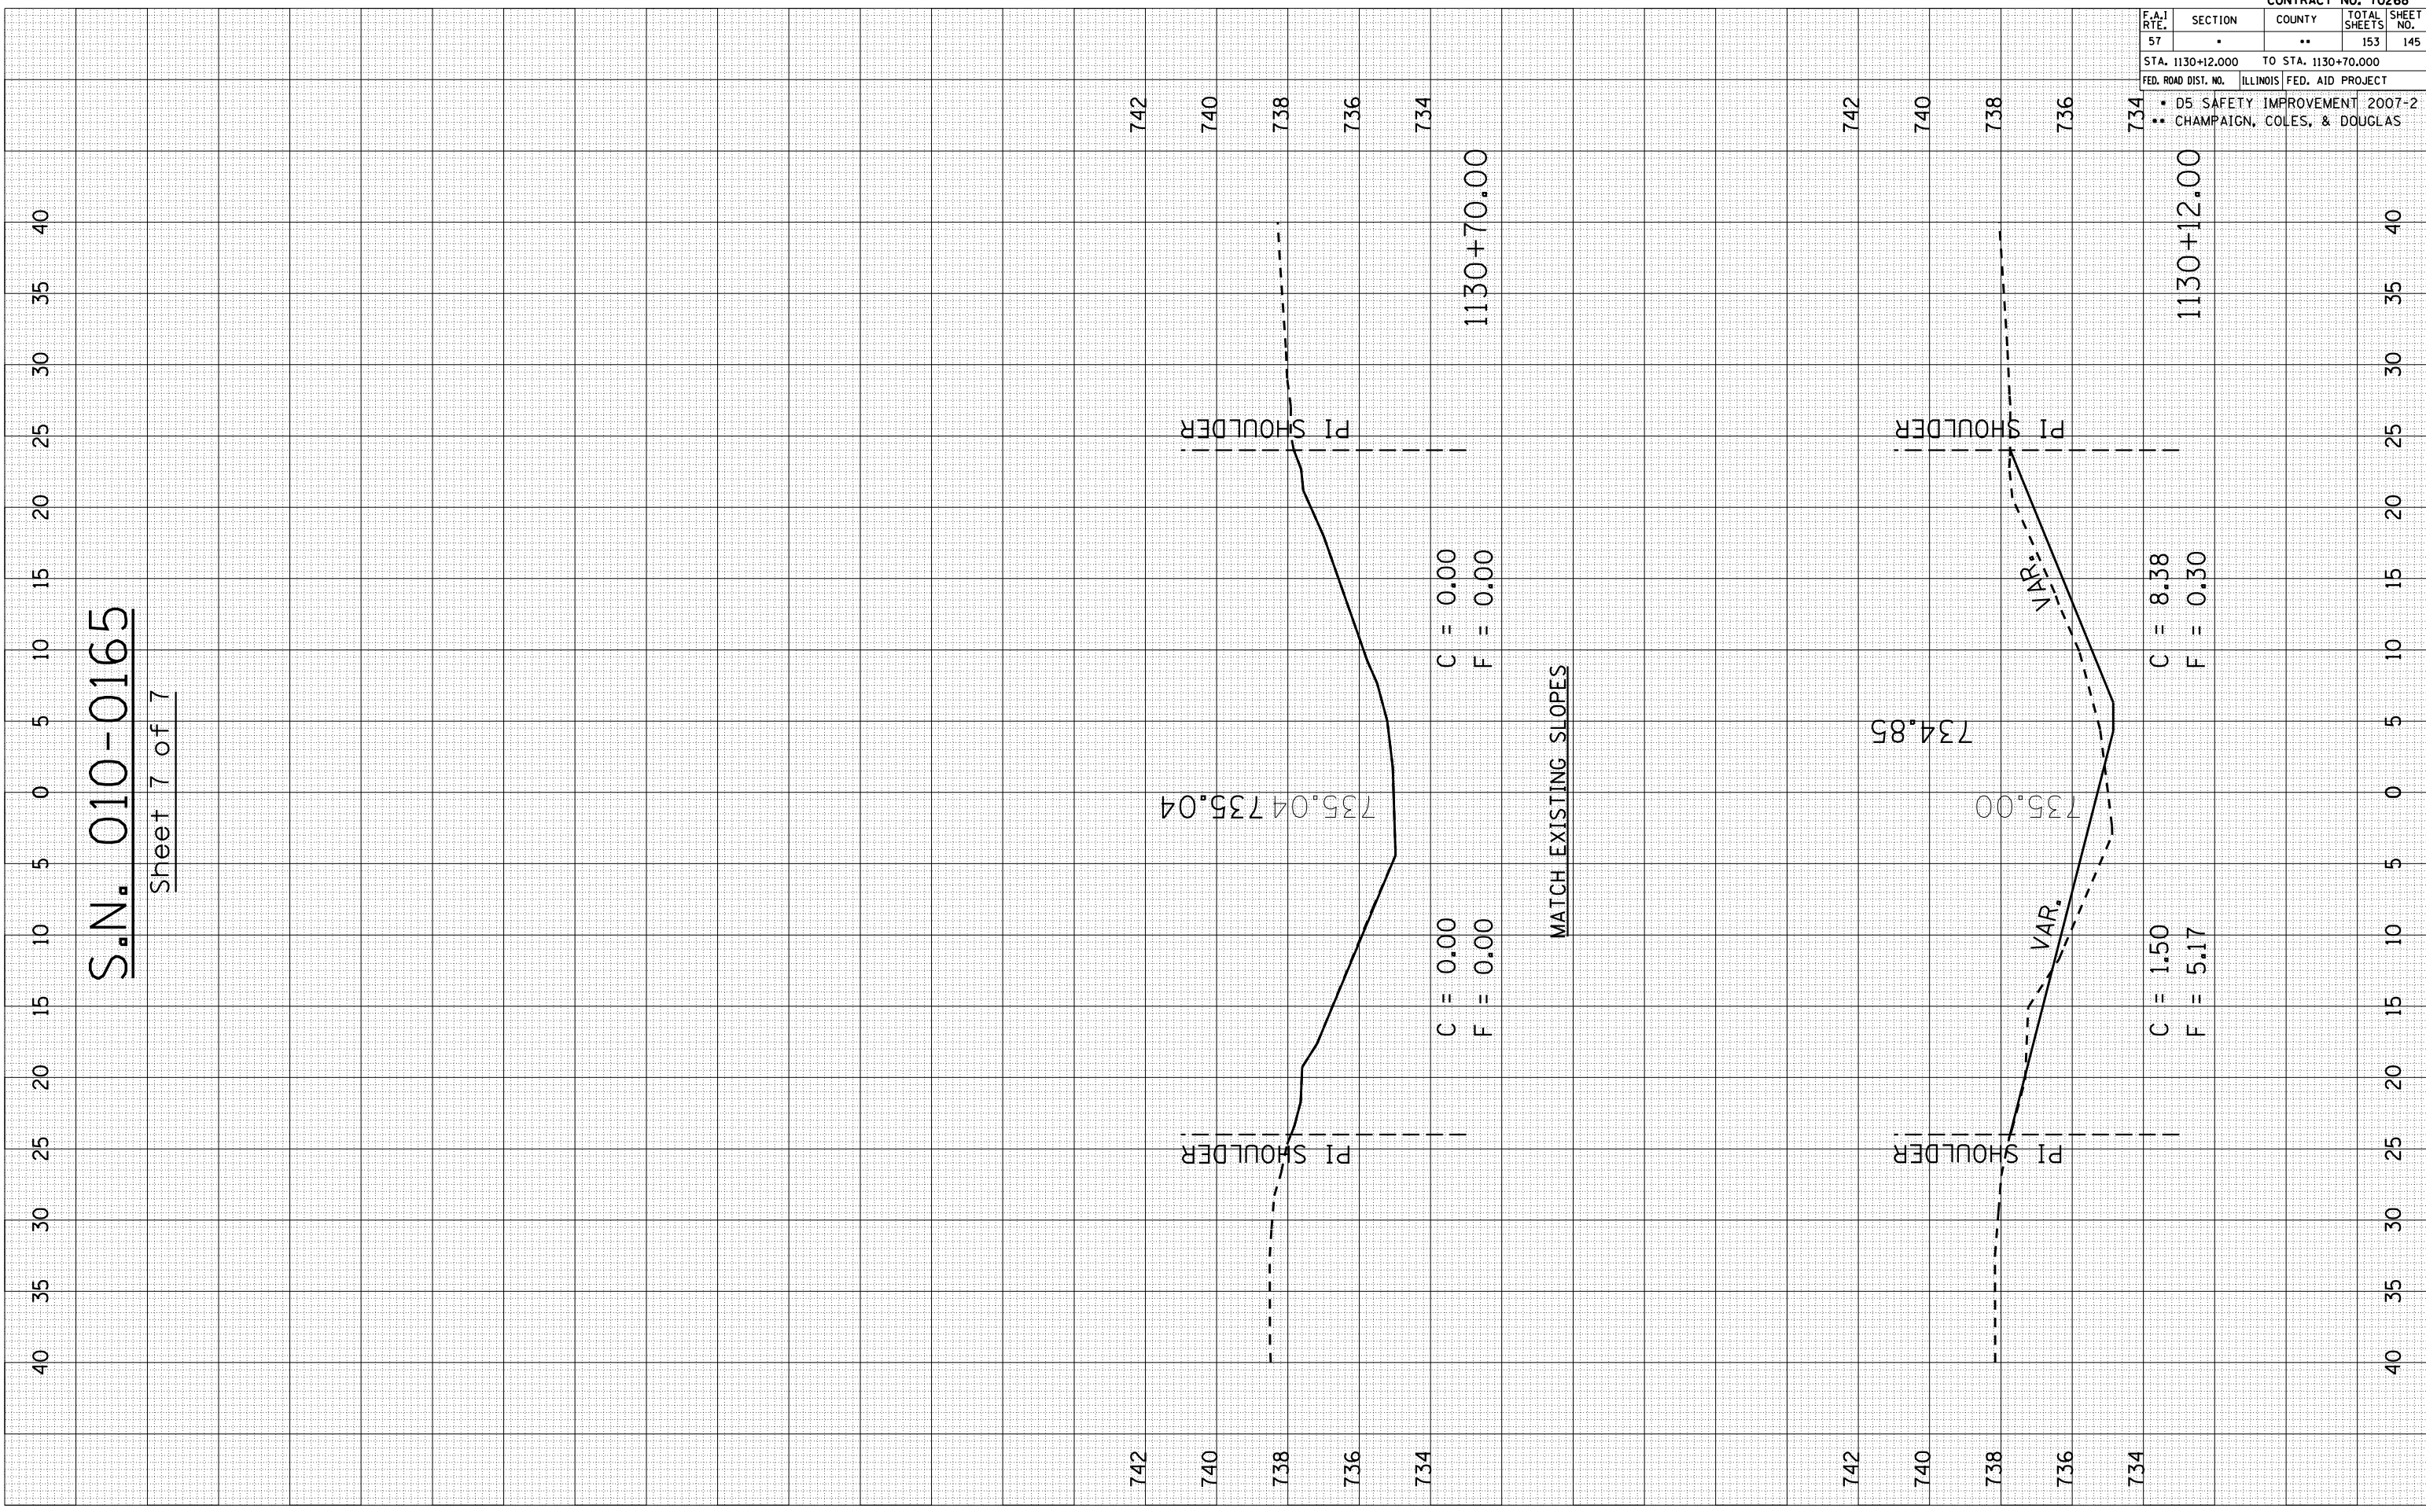

CONTRACT NO. 70268				
F.A.I. RTE.	SECTION	COUNTY	TOTAL SHEETS	SHEET NO.
57	.	..	153	145
STA. 1130+12.000		TO STA. 1130+70.000		
FED. ROAD DIST. NO. ILLINOIS FED. AID PROJECT				

- D5 SAFETY IMPROVEMENT 2007-2
- CHAMPAIGN, COLES, & DOUGLAS