


PLOT DATE = 3/30/2007
 FILE NAME = c:\p\projects\14406 (vbi)\0164b\14406.dwg
 PLOT SCALE = 10.5882' / IN.
 USER NAME = sheehycm

ORIGINAL SURVEY	SURVEYED	BY	DATE
NO.	NO.		

FINAL SURVEY	SURVEYED	BY	DATE
NO.	NO.		

S.N. 010-0164

Sheet 2 of 8

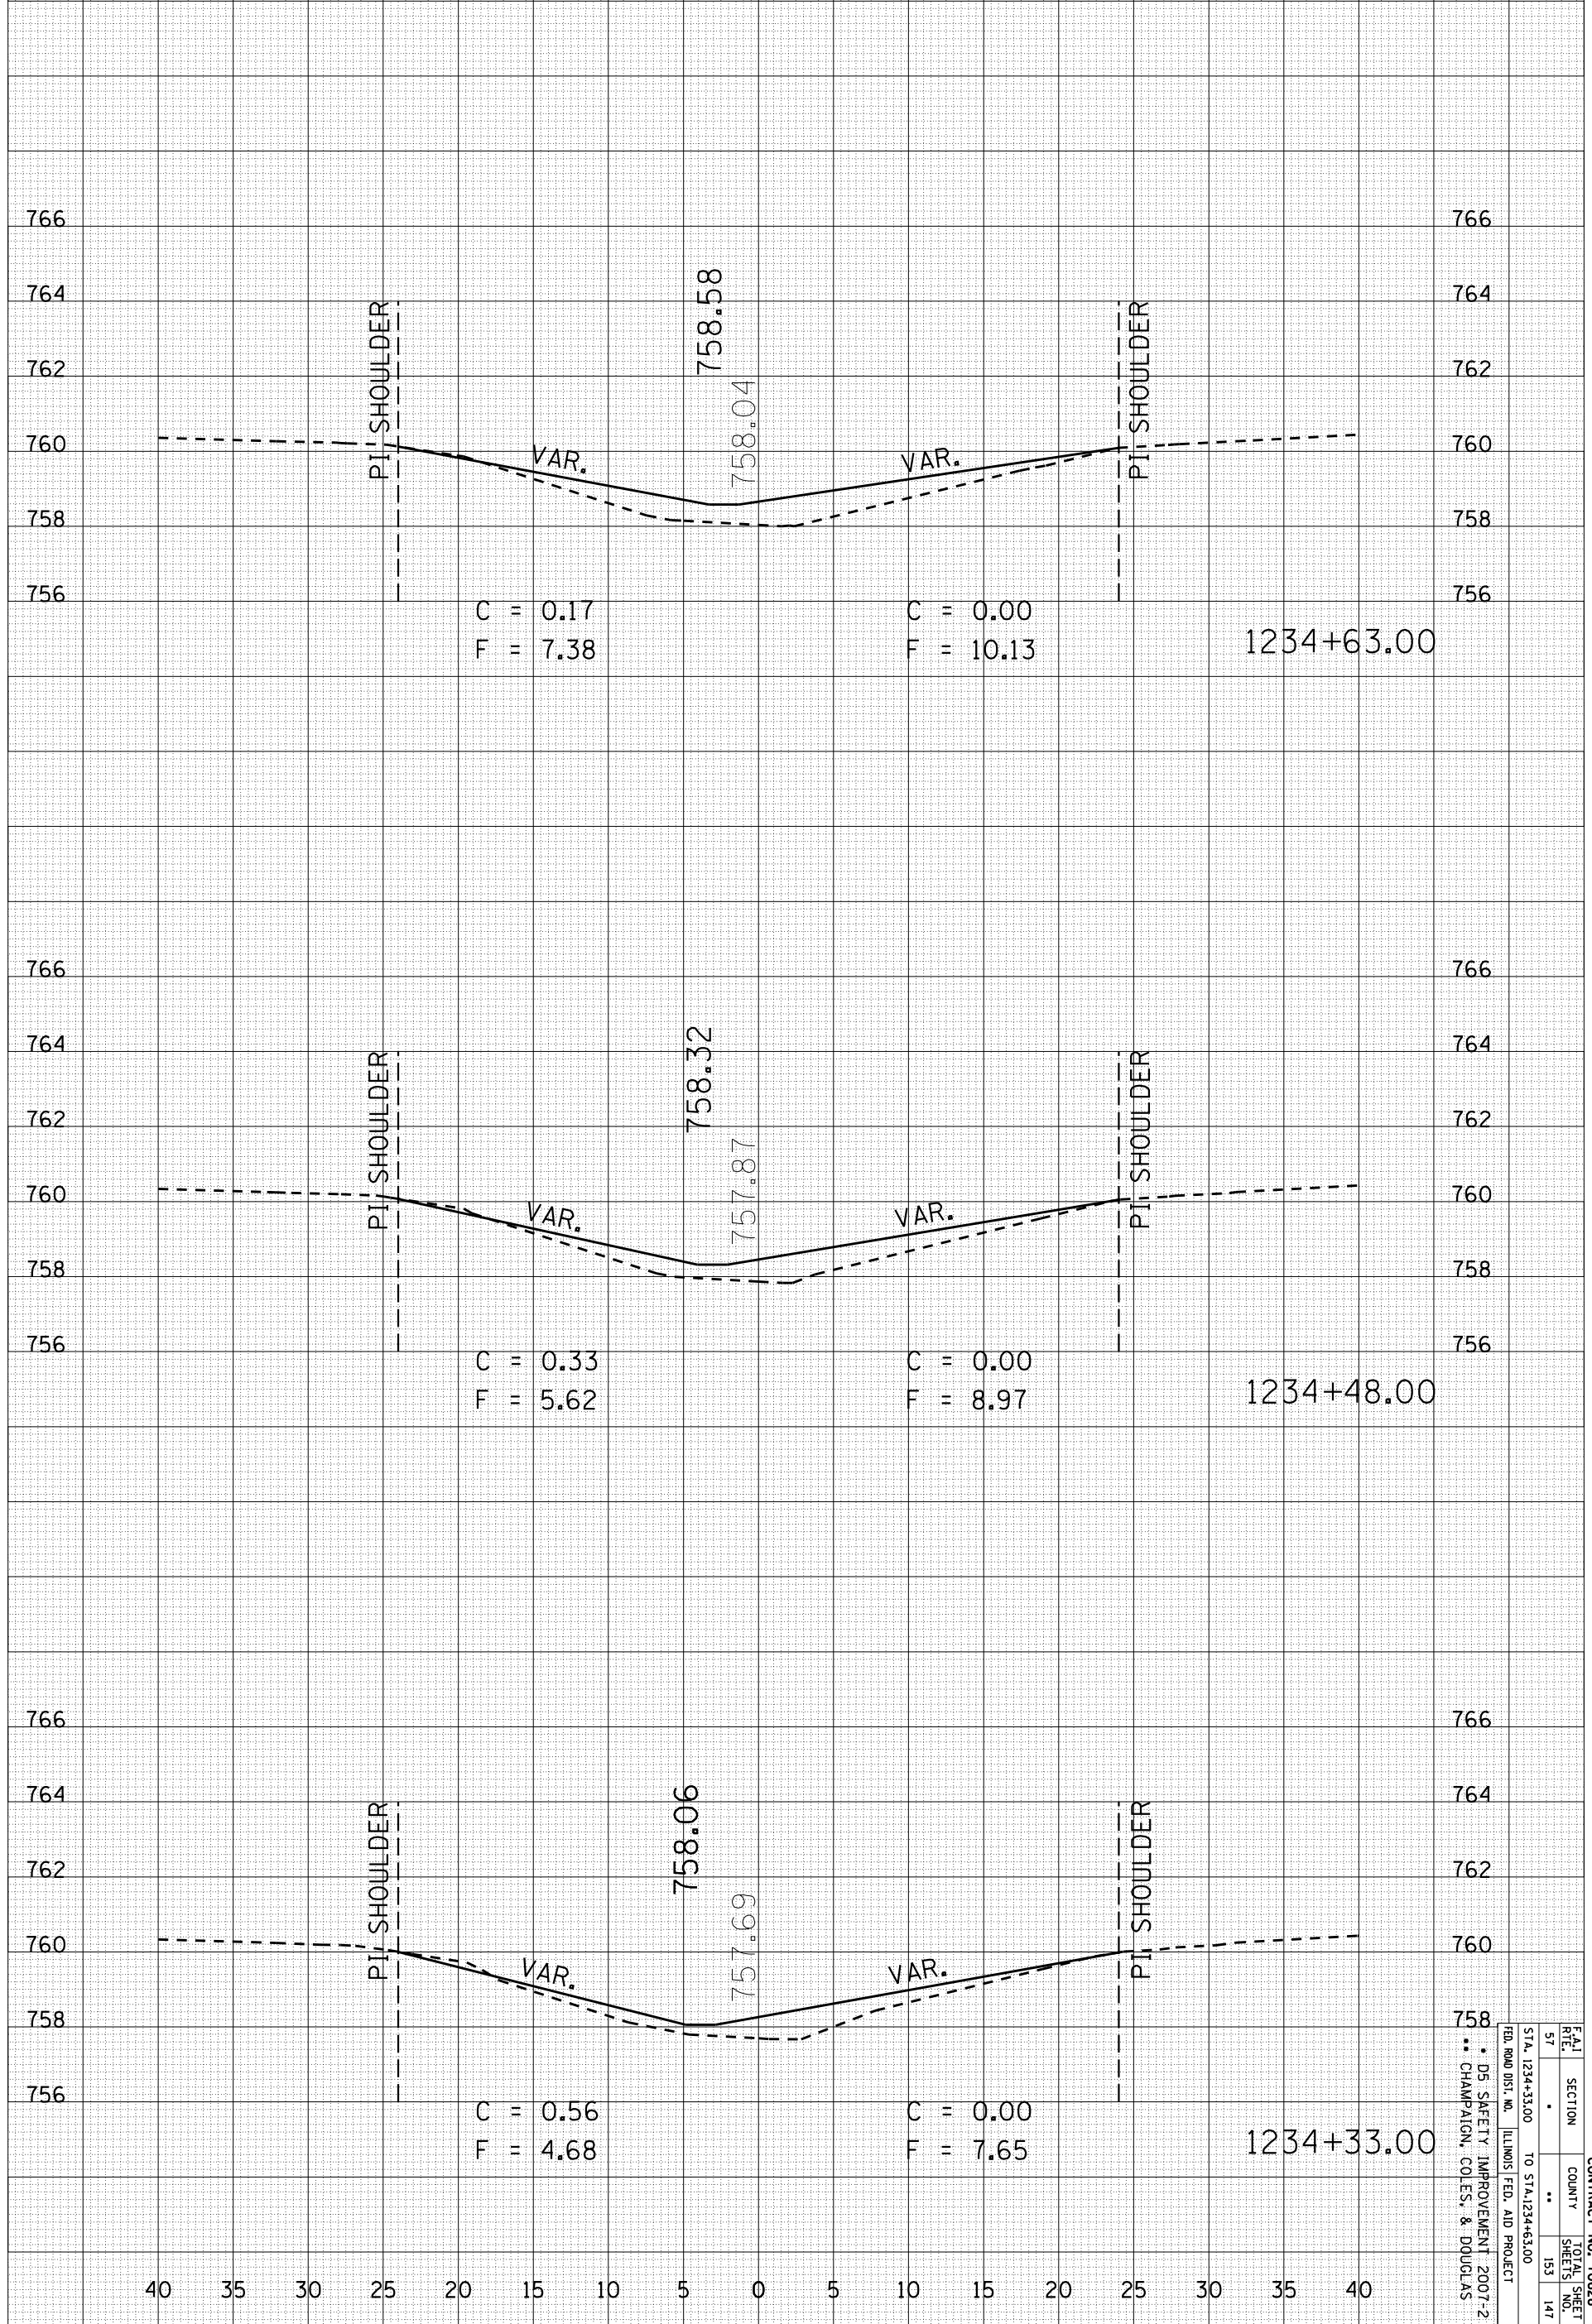

[A] SECTION COUNTY TOTAL SHEET
 57 153 147
 STA. 1234+33.00 TO STA. 1234+63.00
 D5 SAFETY IMPROVEMENT 2007-2
 CHAMPAGNE, COLES, & DOUGLAS
 ILLINOIS FED. AID PROJECT

CONTRACT NO. 70628