


PLOT DATE = 3/30/2007
 FILE NAME = c:\p\projects\14406 (vbi)\0164b\14406.dwg
 PLOT SCALE = 10.5882' / IN.
 USER NAME = sheehycm

ORIGINAL SURVEY	SURVEYED	BY	DATE
NO.	NO.		

FINAL SURVEY	SURVEYED	BY	DATE
NO.	NO.		

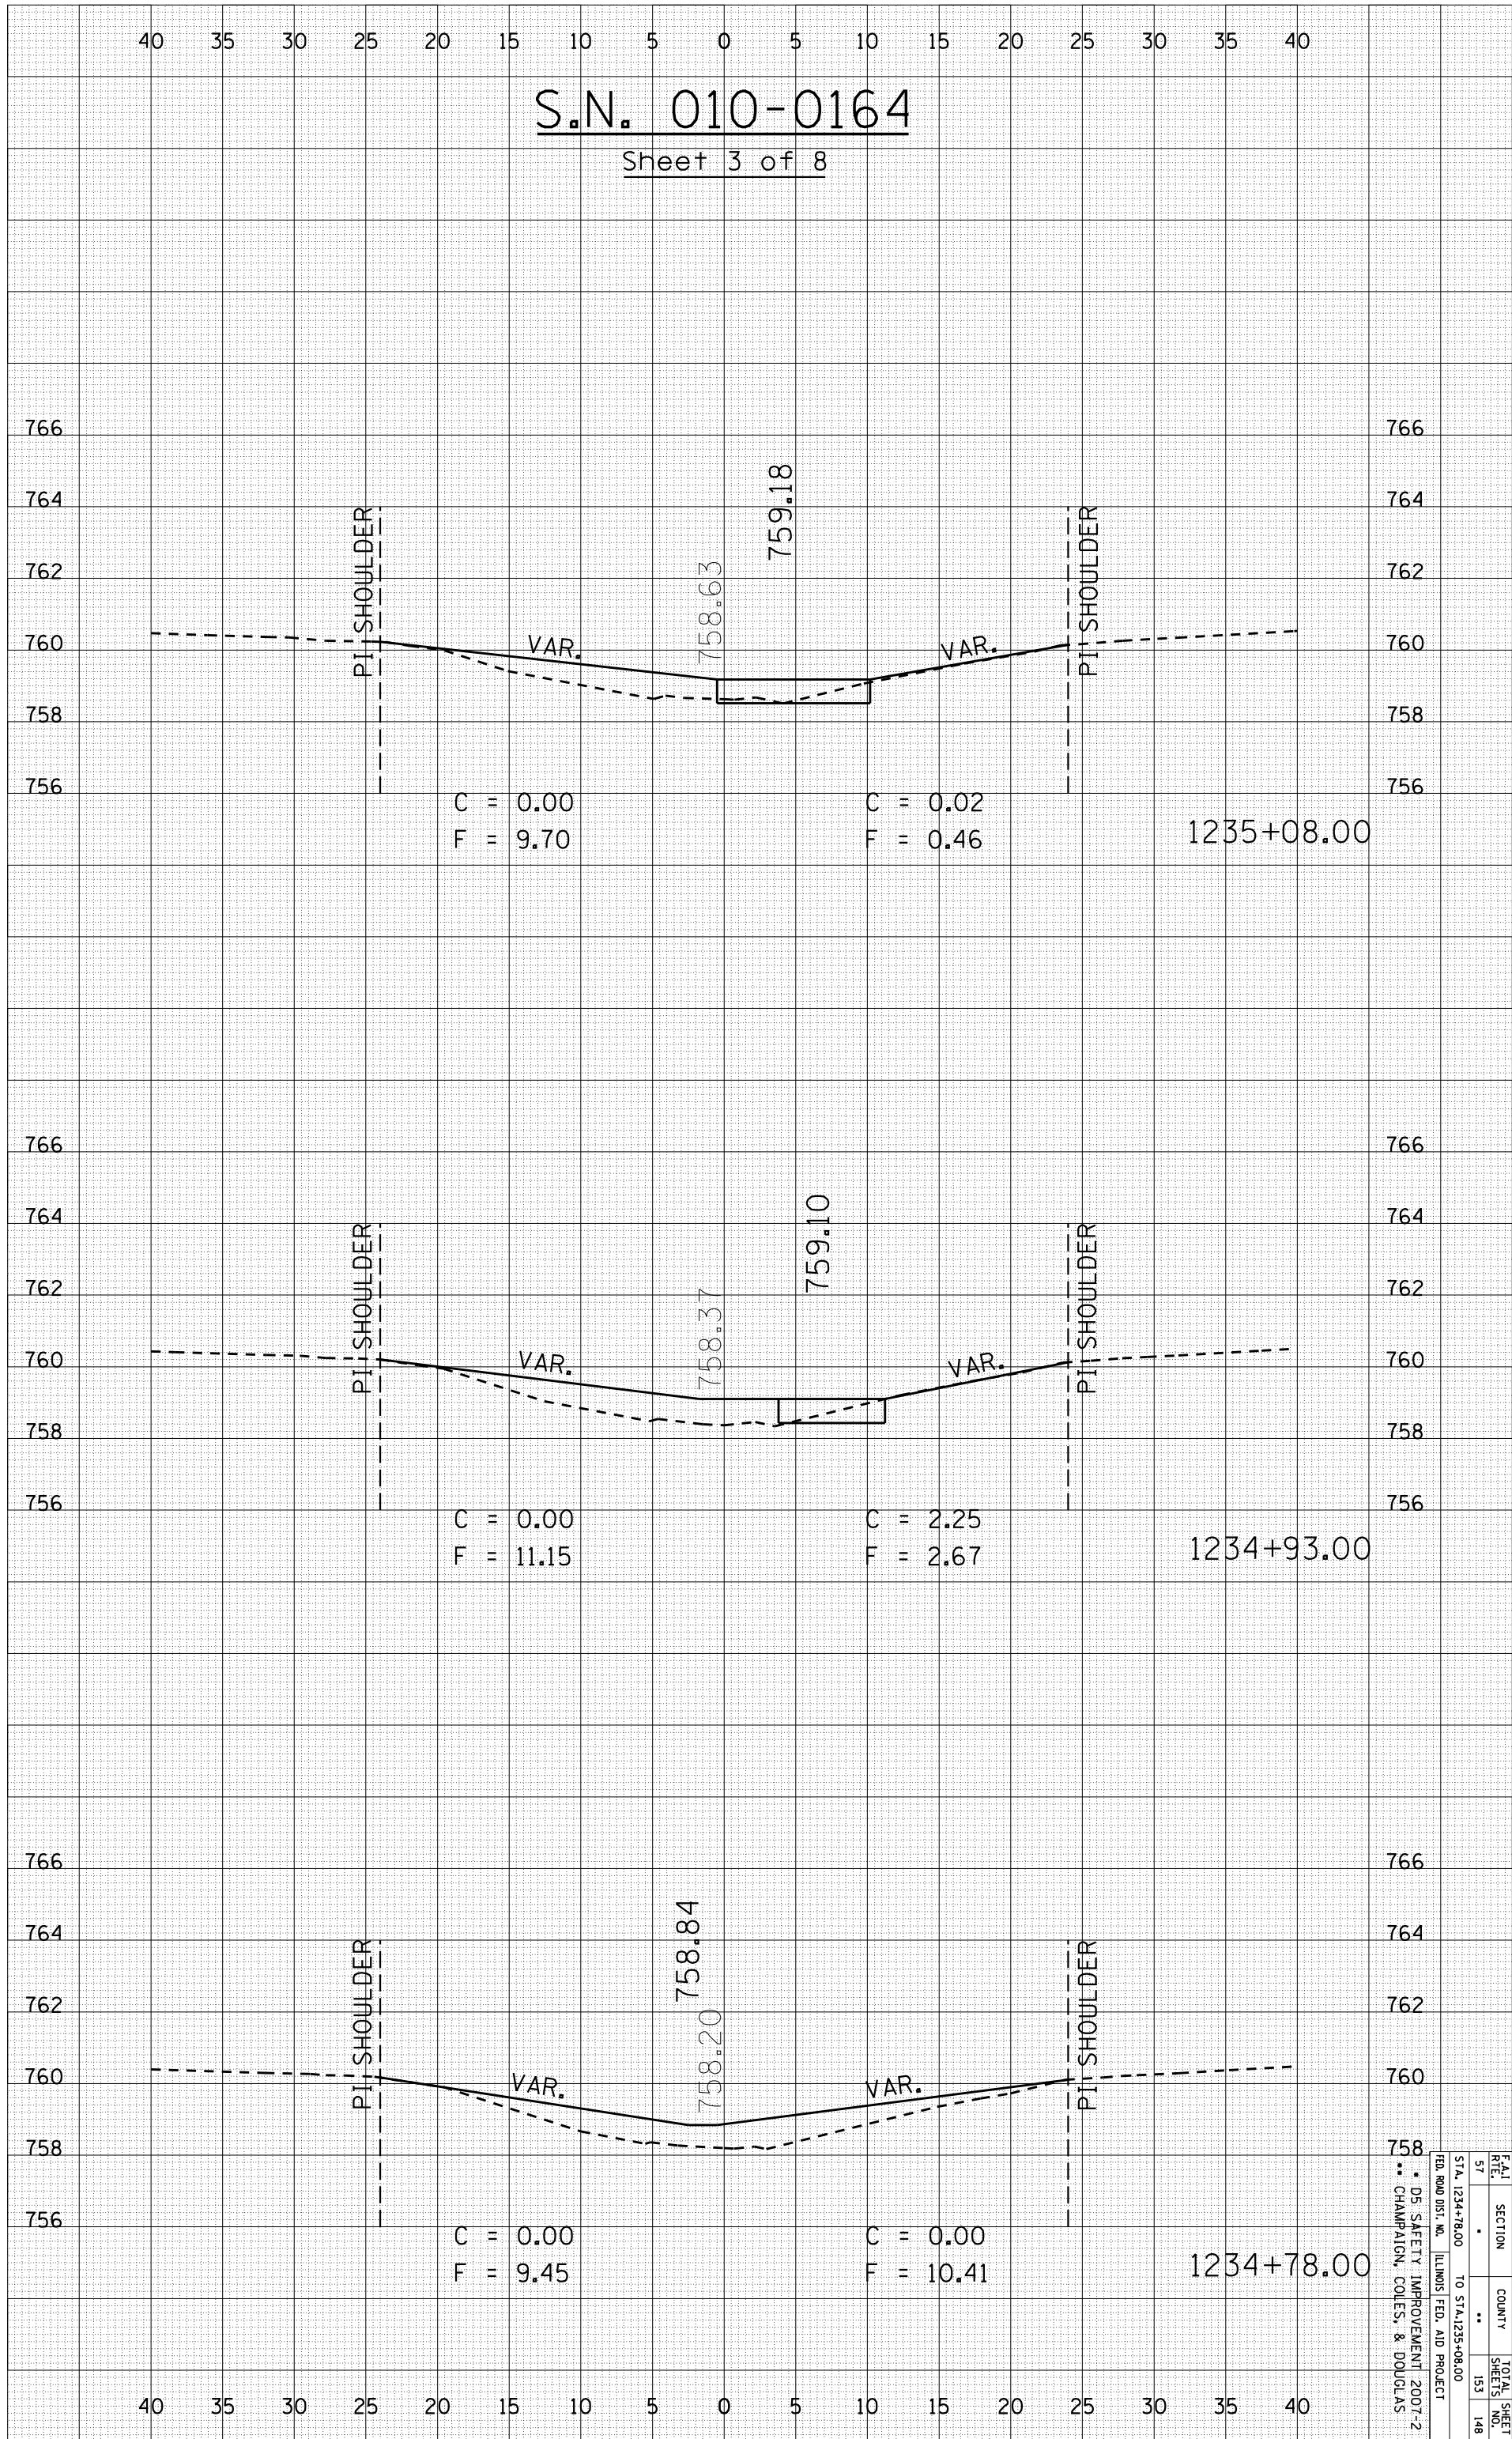

S.N. 010-0164
 Sheet 3 of 8

F.A.I. R.T.E.	SECTION	COUNTY	TOTAL SHEET NO.
57			153
			148

STA. 1234+78.00 TO STA. 1235+08.00
 CHAMPAIGN, COLES, & DOUGLAS
 ILLINOIS FED. AID PROJECT
 D5 SAFETY IMPROVEMENT 2007-2

CONTRACT NO. 70628