


PLOT DATE = 3/30/2007
 FILE NAME = c:\p\projects\0514406 (vbi\0164b\10164b.dwg)
 PLOT SCALE = 10.5882' / IN.
 USER NAME = sheehycm

ORIGINAL SURVEY	SURVEYED	BY	DATE
NO.	NO.		

FINAL SURVEY	SURVEYED	BY	DATE
NO.	NO.		

S.N. 010-0164

Sheet 7 of 8

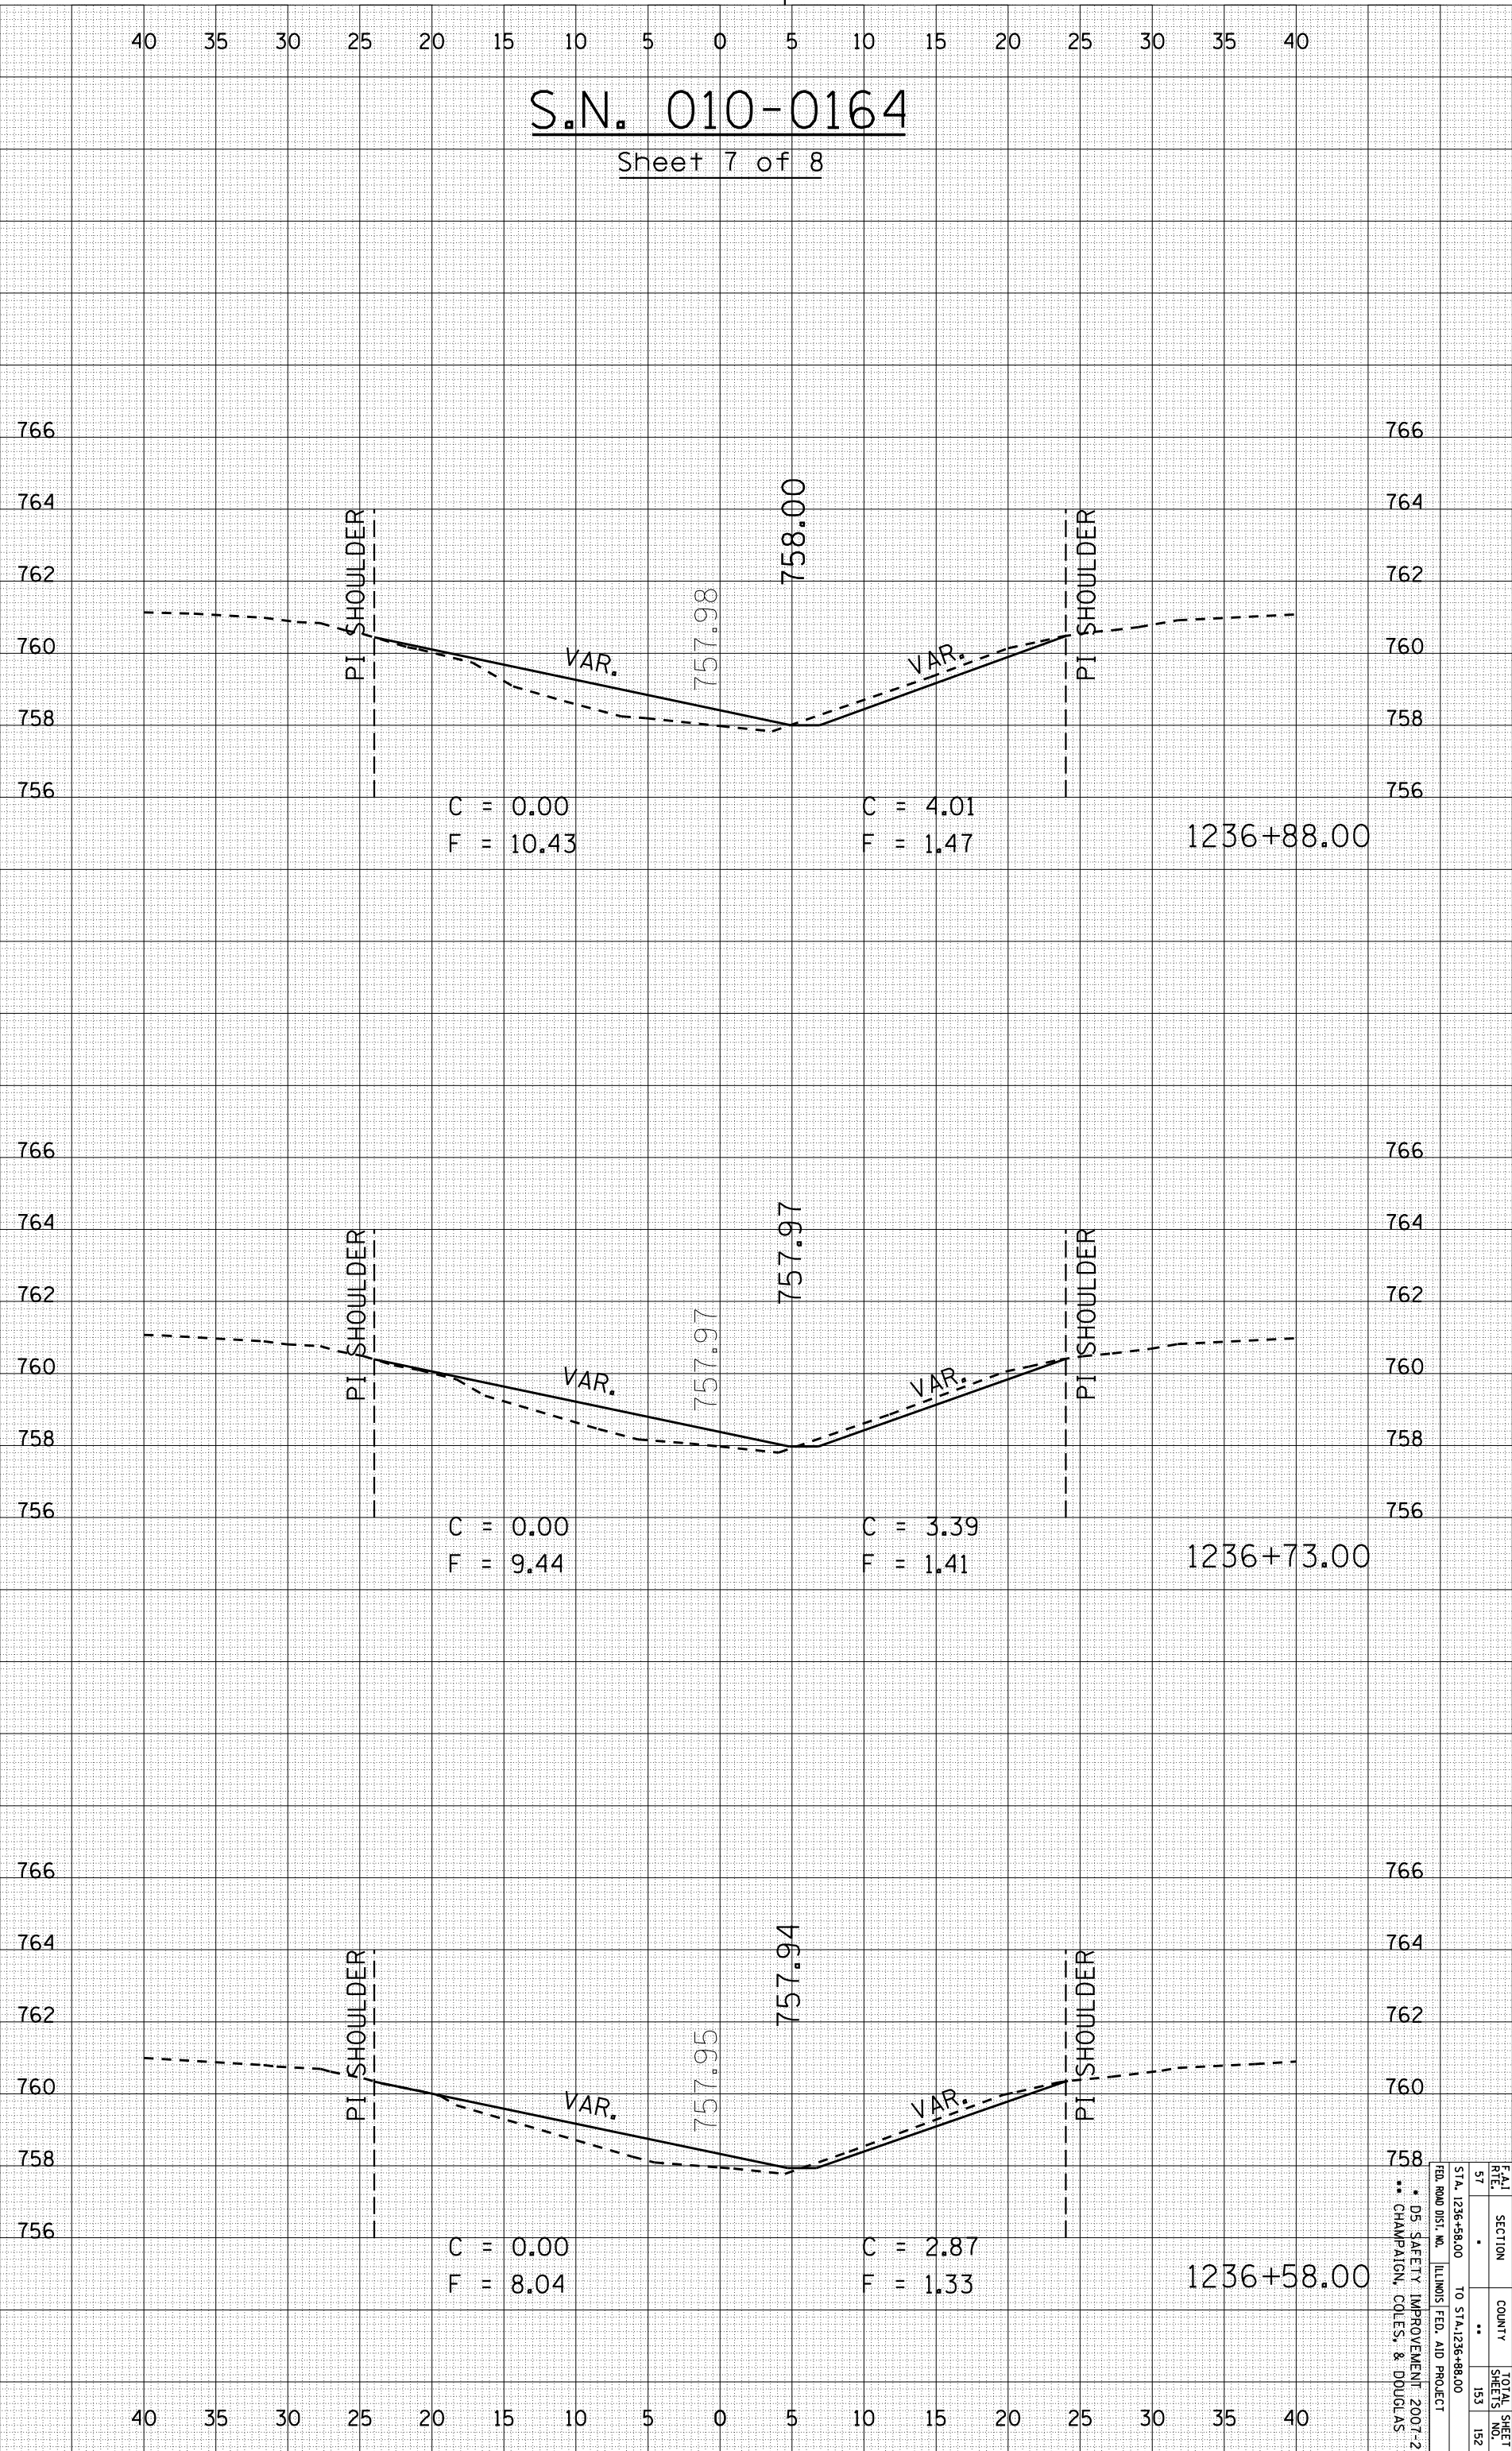

CONTRACT NO. 70628
 SECTION COUNTY TOTAL SHEET
 57 153 152
 STA. 1236+58.00 TO STA. 1236+88.00
 D5 SAFETY IMPROVEMENT 2007-2
 CHAMPAIGN, COLES, & DOUGLAS
 ILLINOIS FED. AID PROJECT